



HIGH DESERT ENGINEERING
 CONSULTING ENGINEERING & SURVEYING
 640 IDAHO STREET
 ELKO, NEVADA 89801
 (702) 738-4053

W96011

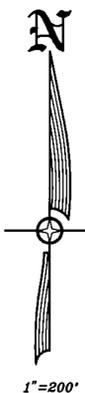


1"=200'

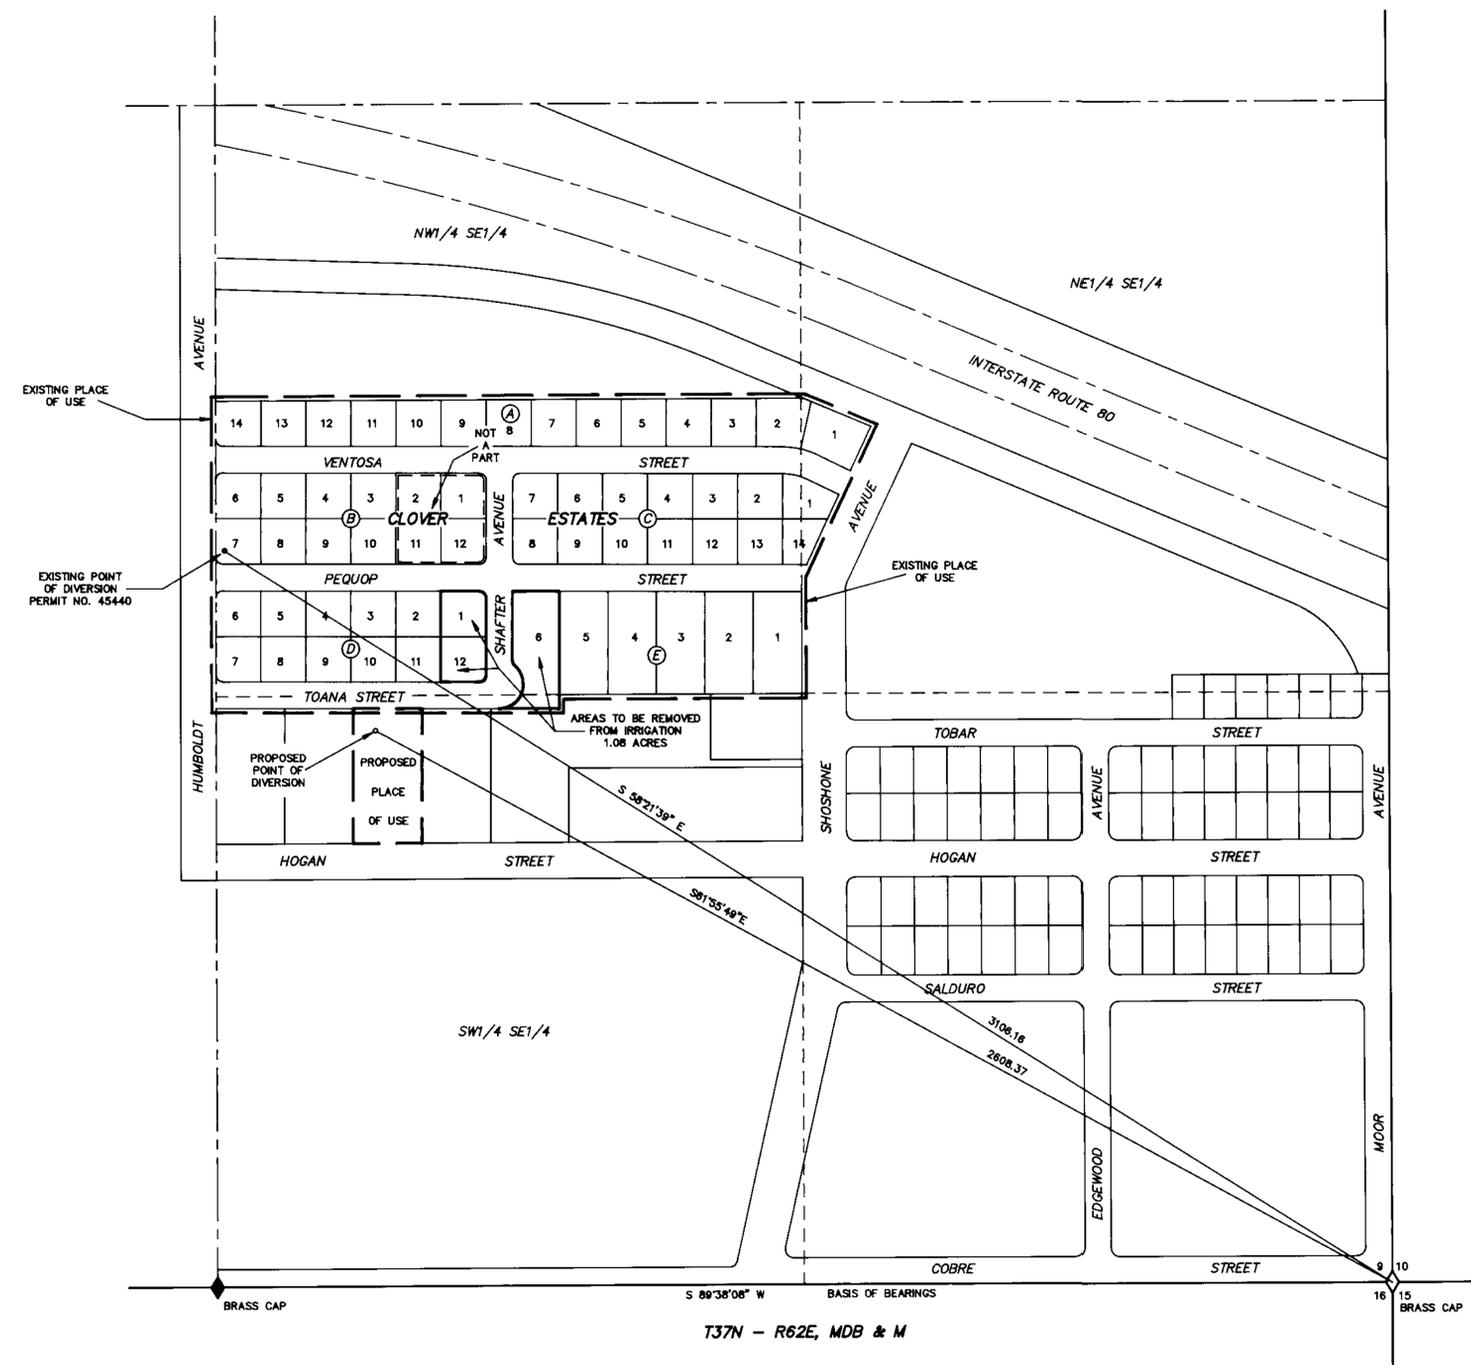


STATE OF NEVADA }
 COUNTY OF ELKO } SS.

I, ROBERT E. MORLEY, BEING FIRST DULY SWORN, DEPOSE AND SAY THAT THIS MAP, CONSISTING OF 1 SHEET, NUMBERED FROM 1 TO 1, INCLUSIVE, HAS BEEN CORRECTLY DRAWN TO THE DESIGNATED SCALE FROM FIELD NOTES OF A SURVEY MADE BY ME, OR UNDER MY SUPERVISION AND DIRECTION, BETWEEN THE 25TH DAY OF APRIL, 1996, AND THE 28TH DAY OF APRIL, 1996; THAT IT TRULY AND CORRECTLY REPRESENTS THE PROPOSED LOCATION AND EXTENT OF THE WORKS USED TO DIVERT WATER FROM UNDERGROUND, IN ELKO COUNTY, NEVADA, BY KERRY T. ROBINSON & ROSEANNA ROBINSON, FOR IRRIGATION PURPOSES. THAT THE PROPOSED POINT OF DIVERSION, THE APPROXIMATE LOCATION AND SIZE OF THE DIVERTING CHANNEL OR OTHER CONDUIT, ALL RESERVOIRS OR BASINS, THE LOCATION AND NAMES OF ALL OTHER WORKS WHICH WILL CROSS OR CONNECT WITH THE PROPOSED WORKS, AND THE BOUNDARY OF ALL LANDS, SHOWING BY 40-ACRE SUBDIVISIONS THE AREAS PROPOSED TO BE SERVED, ARE FULLY AND CORRECTLY DESIGNATED THEREON.

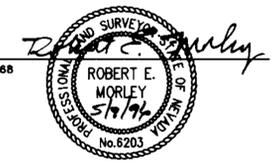

SUBSCRIBED AND SWORN TO BEFORE ME
 THIS 9th DAY OF May, 1996.
 Linda L. Reynolds
 Notary Public
 State of Nevada
 Elko County, Nevada
 My Commission Expires May 5, 1997.

BASIS OF BEARINGS: THE LINE BETWEEN THE FOUND SOUTHEAST CORNER AND THE SOUTH 1/4 CORNER OF SECTION 9, T37N - R62E, MDB & M, TAKEN AS S 89°38'08" W AS SHOWN ON THE MAP OF THE PACIFIC ADDITION TO THE CITY OF WELLS, NEVADA, RECORDED IN THE OFFICE OF THE ELKO COUNTY RECORDER, ELKO, NEVADA, AT FILE NO. 32722.

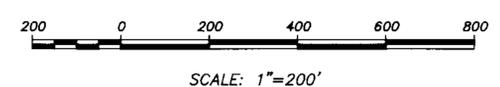

STATE ENGINEERS USE

62131

FILED
 MAY 14 1996
 STATE ENGINEERS OFFICE

MAP TO ACCOMPANY APPLICATION TO CHANGE THE POINT OF DIVERSION, PLACE OF USE AND MANNER OF USE OF A PORTION UNDER PERMIT 45440 FOR IRRIGATION USE BY KERRY T. ROBINSON & ROSEANNA ROBINSON FROM UNDERGROUND IN ELKO COUNTY, NEVADA