

STATE OF NEVADA
CARSON CITY

SS

I, GEORGE M. THIEL, BEING FIRST DULY SWORN, DEPOSE AND SAY THAT SITE INSPECTIONS HAVE BEEN MADE BY ME, OR UNDER MY SUPERVISION AND DIRECTION, ON OR BEFORE APRIL 20, 1996; THAT THE LOCATION OF EACH REFERENCE MONUMENT HAS BEEN VERIFIED BY SITE INSPECTION; THAT THE POINT OF DIVERSION AND PLACE OF USE SITES HAVE BEEN INSPECTED; THAT THIS MAP, CONSISTING OF ONE (1) SHEET, HAS BEEN CORRECTLY DRAWN TO THE DESIGNATED SCALE FROM SURVEYING CALCULATION NOTES PREPARED BY ME, OR UNDER MY SUPERVISION AND DIRECTION, RELYING UPON ANALYSIS OF RECORDED SURVEY MAPS AND OTHER RECORDED SURVEYING DOCUMENTS IN THE OFFICE OF THE STATE ENGINEER AND THE LYON COUNTY RECORDER; THAT THIS MAP TRULY AND CORRECTLY REPRESENTS THE PROPOSED LOCATIONS AND EXTENT OF WORKS USED TO DIVERT WATER FROM THE CARSON RIVER AND FROM AN UNDERGROUND SOURCE IN LYON COUNTY BY BARBARA HUGHES FOR IRRIGATION, DOMESTIC AND AS DECREED PURPOSES. THAT THE POINTS OF DIVERSION, THE APPROXIMATE LOCATION AND SIZES OF THE DIVERTING CHANNEL OR OTHER CONDUIT, ALL RESERVOIRS OR BASINS, THE LOCATIONS AND NAMES OF ALL OTHER WORKS WHICH WILL CROSS OR CONNECT WITH THE PROPOSED WORKS, AND THE BOUNDARY OF ALL LANDS, SHOWING BY 40-ACRE SUBDIVISIONS THE AREAS PROPOSED TO BE SERVED, ARE FULLY AND CORRECTLY DESIGNATED THEREON.


George M. Thiel
GEORGE M. THIEL
SWRS NO. 696
5/13/96

SUBSCRIBED AND SWORN TO BEFORE ME
A NOTARY PUBLIC IN AND FOR CARSON
CITY, NEVADA, THIS 13 DAY OF
May, 1996.


Phyllis V. Richardson
PHYLLIS V. RICHARDSON
Notary Public
My Appointment Expires 11/1997

BASIS OF BEARING

NORTHERLY LINE OF RIVER ROAD BEARING N. 49° 54' 58" E.
AS SHOWN ON PARCEL MAP #71755 & SUPPORTING MAP FOR
PERMIT 53595

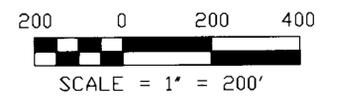

SHEET 1 OF 1

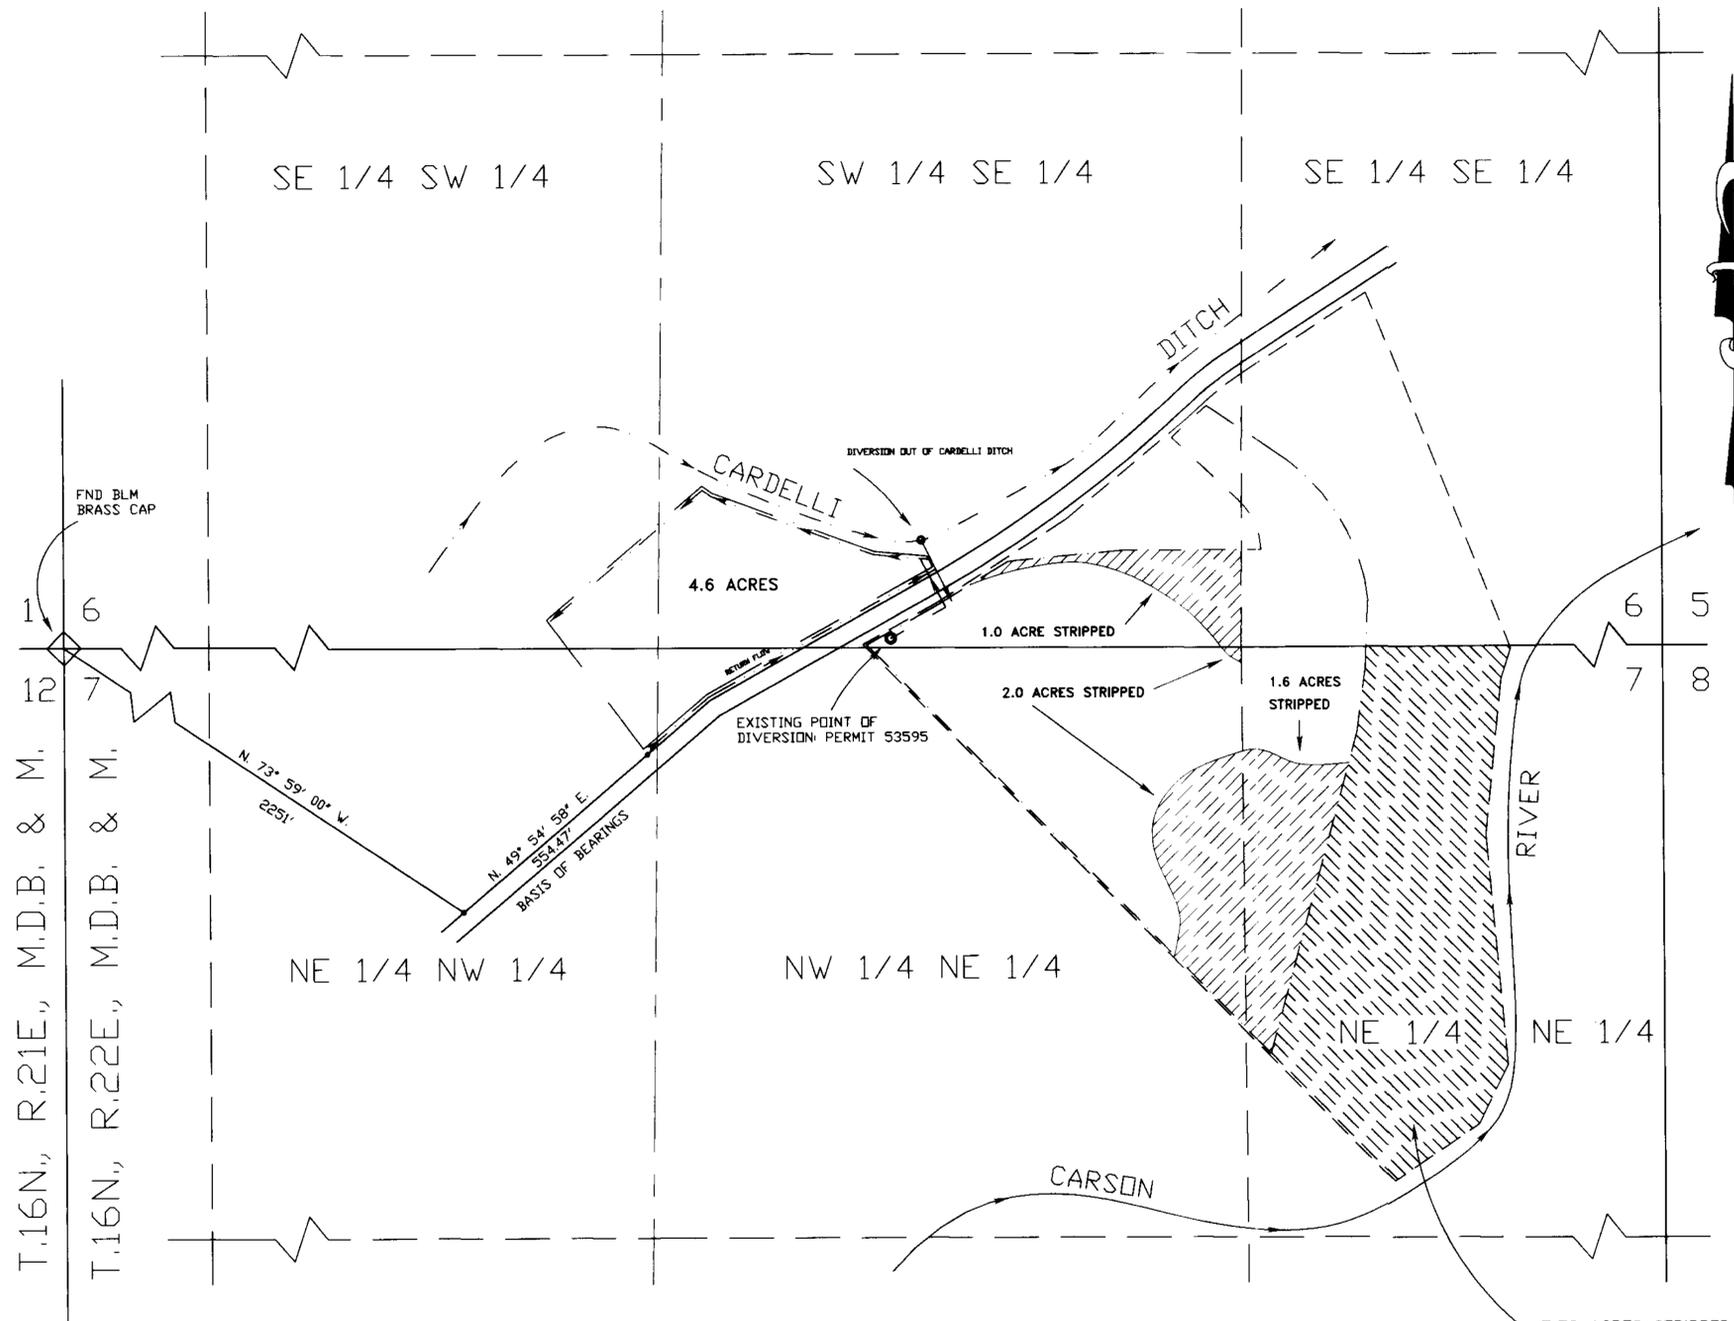

NOTES

1. TIE OF POINT OF DIVERSION UNDER PERMIT 53595 IS UNCHANGED
2. PORTIONS OF PERMIT 53595 STRIPPED BY THIS APPLICATION ARE AND WILL REMAIN SUPPLEMENTAL TO WATERS STRIPPED FROM CLAIM 749

LEGEND

- EXISTING PLACE OF USE, PERMIT 53595
- - - EXISTING PLACE OF USE, CLAIM 749 (HUGHES PORTION ONLY)
- PROPOSED PLACE OF USE
- POINT OF DIVERSION, PERMIT 53595
- ◊ FOUND 5/8" REBAR PER PM 71755
- ◇ FOUND SECTION CORNER AS NOTED
- ▨ AREA TO BE STRIPPED FROM PERMIT 53595 & CLAIM 749
- ▩ AREA OF PERMIT 53595 STRIPPED BY APPLICATION 61311

SIERRA RESOURCE ENGINEERING INC.
CIVIL ENGINEERS
LAND SURVEYORS
P.O. BOX 21910
CARSON CITY, NEVADA 89721
WATER RIGHTS
LAND USE PLANNING
(702) 884-0200
fax: (702) 884-0253

STATE ENGINEER'S USE
62132
62133
FILED
MAY 14 1996
STATE ENGINEER'S OFFICE

MAP
TO ACCOMPANY APPLICATIONS TO CHANGE THE PLACE OF USE OF A PORTION OF PERMIT 53595 & A PORTION OF CARSON RIVER CLAIM 749
FOR: IRRIGATION, DOMESTIC & AS DECREED PURPOSES
BY: BARBARA HUGHES
FROM: CARSON RIVER AND AN UNDERGROUND SOURCE
IN: LYON COUNTY, NEVADA

CULTURAL MAP TABULATION

SECTION	SUBDIVISION	TOWNSHIP	RANGE	CULTIVATED ACREAGE	DESCRIPTION OF CULTURE	DATE OF FIRST CULTURE
6	SE 1/2 SW 1/2	16 N	22 E	1.04	ALFALFA	
6	SW 1/4 SE 1/4	16 N	22 E	2.54	ALFALFA	
7	NE 1/4 NW 1/4	16 N	22 E	0.63	ALFALFA	
7	NW 1/4 NE 1/4	16 N	22 E	0.39	ALFALFA	

STATE OF NEVADA } S.S.
CARSON CITY

I, DENNIS W. SMITH, BEING FIRST SWORN, DEPOSE AND SAY THAT SITE INSPECTION HAVE BEEN MADE BY ME, OR UNDER MY SUPERVISION AND DIRECTION BETWEEN THE 18th JUNE 2001, AND THE 23rd JUNE 2001; THAT THE LOCATION OF EACH REFERENCE MONUMENT HAS BEEN VERIFIED BY SITE INSPECTION; THAT THE POINT OF DIVERSION AND PLACE OF USE SITES HAVE BEEN INSPECTED; THAT THIS MAP CONSISTING OF ONE (1) SHEET, HAS BEEN CORRECTLY DRAWN TO THE DESIGNATED SCALE FROM SURVEYING CALCULATION NOTES PREPARED BY ME, OR UNDER MY SUPERVISION AND DIRECTION, RELYING UPON ANALYSIS OF RECORDED SURVEY MAPS AND OTHER RECORDED SURVEYING DOCUMENTS IN THE OFFICE OF THE STATE ENGINEER AND THE LYON COUNTY RECORDER AND ASSESSOR, THAT THIS MAP TRULY AND CORRECTLY REPRESENTS THE LOCATION AND EXTENT OF WORKS USED TO DIVERT WATER FROM THE CARSON RIVER AND AN UNDERGROUND SOURCE IN LYON COUNTY BY BARBARA HUGHES FOR IRRIGATION PURPOSES UNDER PERMITS 62132 AND 62133. THAT POINT OF DIVERSION, THE LOCATION, SIZE OF THE DIVERTING CHANNEL OR OTHER CONDUIT, LOCATION AND DESCRIPTION OF ALL MEASURING DEVICES, LOCATION AND EXTENT OF LANDS OWNED OR CONTROLLED BY THE APPLICANT UPON WHICH WATER APPLIED FOR UNDER PERMITS 62132 AND 62133 IS USED, TOGETHER WITH THE AREA AND KIND OF CULTURE IN EACH 40-ACRE SUBDIVISION, AND THE LOCATION AND NAMES OF ALL OTHER WORKS OR STREAMS WHICH ARE CROSSED BY OR CONNECTED WITH SAID WORKS ARE FULLY AND CORRECTLY DESIGNATED THEREON.



STATE WATER RIGHTS SURVEYOR No. 1065
NV. P.E. 10152

SUBSCRIBED AND SWORN TO BEFORE ME ON THIS 19 DAY OF July 2001

NOTARY PUBLIC IN AND FOR Douglas COUNTY, NEVADA.

Sandra L. Winchell
SANDRA L. WINCHELL
Notary Public - State of Nevada
My Commission Expires 11-04-02

REFERENCE DOCUMENTS:


1. PARCEL MAP 71755 & 146592 ON FILE WITHIN THE OFFICE OF THE LYON COUNTY RECORDER.
2. ASSESSORS PARCEL MAP 16-33 ON FILE WITHIN THE OFFICE OF THE LYON COUNTY ASSESSOR.
3. MAP FILE IN SUPPORT OF APPLICATION 50544 & 62132 ON FILE IN THE OFFICE OF THE NEVADA STATE ENGINEER.

BASIS OF BEARING

NORTHERLY LINE OF RIVER ROAD BEARING N 49°54'58" E AS SHOWN ON PARCEL MAP #71755.

62132 CERTIFICATE No. 16123 ISSUED 09-18-02

62133 CERTIFICATE No. 16124 ISSUED 09-18-02

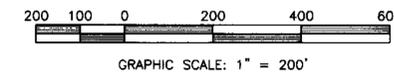

PLACE OF USE
PORTIONS OF THE SE 1/4 SW 1/4, SW 1/4 SE 1/4 OF SECTION 6 AND
NE 1/4 NW 1/4, NW 1/4 NE 1/4 OF SECTION 7, T. 16 N., R. 22 E., M. D. B. & M.

LEGEND:

- EXISTING PLACE OF USE, PERMIT 62132 (CRC 749) & 62133
- EXISTING POINT OF DIVERSION, PERMIT 62133
- ⊕ FOUND SECTION CORNER
- FOUND 1/4 REBAR PER PM 71755



3032 SILVER SAGE DRIVE
CARSON CITY, NEVADA 89701
(775) 884-3200 FAX (775) 884-3211

STATE ENGINEERS USE



MAP

TO ACCOMPANY PROOF OF BENEFICIAL USE UNDER PERMITS 62132 & 62133.

FOR: AS DECREED AND IRRIGATION
BY: BARBARA HUGHES
FROM: CARSON RIVER AND AN UNDERGROUND SOURCE

LYON COUNTY

NEVADA

62133 62132