


STATE OF NEVADA )  
 ) ss.  
COUNTY OF DOUGLAS )

I, ROBERT O. ANDERSON, BEING FIRST DULY SWORN, DEPOSE AND SAY THAT SITE INSPECTIONS HAVE BEEN MADE BY ME, OR UNDER MY SUPERVISION AND DIRECTION, BETWEEN THE 1ST DAY OF AUGUST 1995, AND THE 6TH DAY OF DECEMBER 1995; THAT THE LOCATION OF EACH REFERENCE MONUMENT HAS BEEN VERIFIED BY SITE INSPECTION; THAT THE POINT OF DIVERSION AND PLACE OF USE SITES HAVE BEEN INSPECTED; THAT THIS MAP, CONSISTING OF ONE (1) SHEET, INCLUSIVE, HAS BEEN CORRECTLY DRAWN TO THE DESIGNATED SCALE FROM SURVEYING CALCULATION NOTES PREPARED BY ME, OR UNDER MY SUPERVISION AND DIRECTION, RELYING UPON ANALYSIS OF RECORDED SURVEY MAPS AND OTHER SURVEYING DOCUMENTS IN THE OFFICE OF THE COUNTY RECORDER'S OFFICE AND DIVISION OF WATER RESOURCES; THAT THIS MAP TRULY AND CORRECTLY REPRESENTS THE PROPOSED LOCATION AND EXTENT OF THE WORKS USED TO DIVERT WATER FROM AN UNDERGROUND SOURCE IN DOUGLAS COUNTY, NEVADA, BY RONALD AND JANET WILHITE FOR QUASI-MUNICIPAL AND DOMESTIC PURPOSES UNDER PERMIT NUMBERS 57736 & 58885, THAT THE POINT OF DIVERSION, THE LOCATION AND NAMES OF ALL OTHER WORKS WHICH WILL CROSS OR CONNECT WITH THE PROPOSED WORK, AND THE BOUNDARY OF ALL LANDS SHOWING BY 40-ACRE SUBDIVISIONS, THE AREA PROPOSED TO BE CONNECTED WITH SAID WORKS, ARE FULLY AND CORRECTLY DESIGNATED THEREON.

*Robert O. Anderson*  
ROBERT O. ANDERSON, P.E.  
STATE WATER RIGHT SURVEYOR #814

SUBSCRIBED AND SWORN BEFORE ME PAMELA K. GRAY 5-26-96  
THIS 16th DAY OF MAY, 1996.  
NOTARY PUBLIC IN AND FOR DOUGLAS COUNTY, NEVADA.  
MY COMMISSION EXPIRES: AUGUST 3, 1997



*Pamela K. Gray*  
PAMELA K. GRAY  
NOTARY PUBLIC

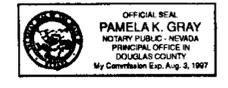

**BASIS OF BEARING**  
N 89°42'02" E - SOUTH LINE OF SECTION 35, T.13N., R.20E., M.D.M., PER FINAL MAP OF BRENTWOOD ESTATES - UNIT NO. 1, DOCUMENT NO. 133156.

**NOTES**  
THE FOLLOWING MAPS HAVE BEEN USED TO PREPARE THIS MAP:  
PARCEL MAP FOR GREGORY W. & HOLLISS PANTER RECORDED IN DOUGLAS COUNTY RECORDER'S UNDER BOOK 194, PAGE 4478 DOCUMENT No. 328303  
SUPPORTING MAP FOR PERMIT 57736 & 58885

**LEGEND**  
◄ FOUND 1/2" IRON PIPE W/ TAG RLS 4840  
■ FOUND CENTERLINE MONUMENT IN WELL

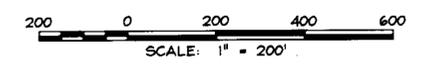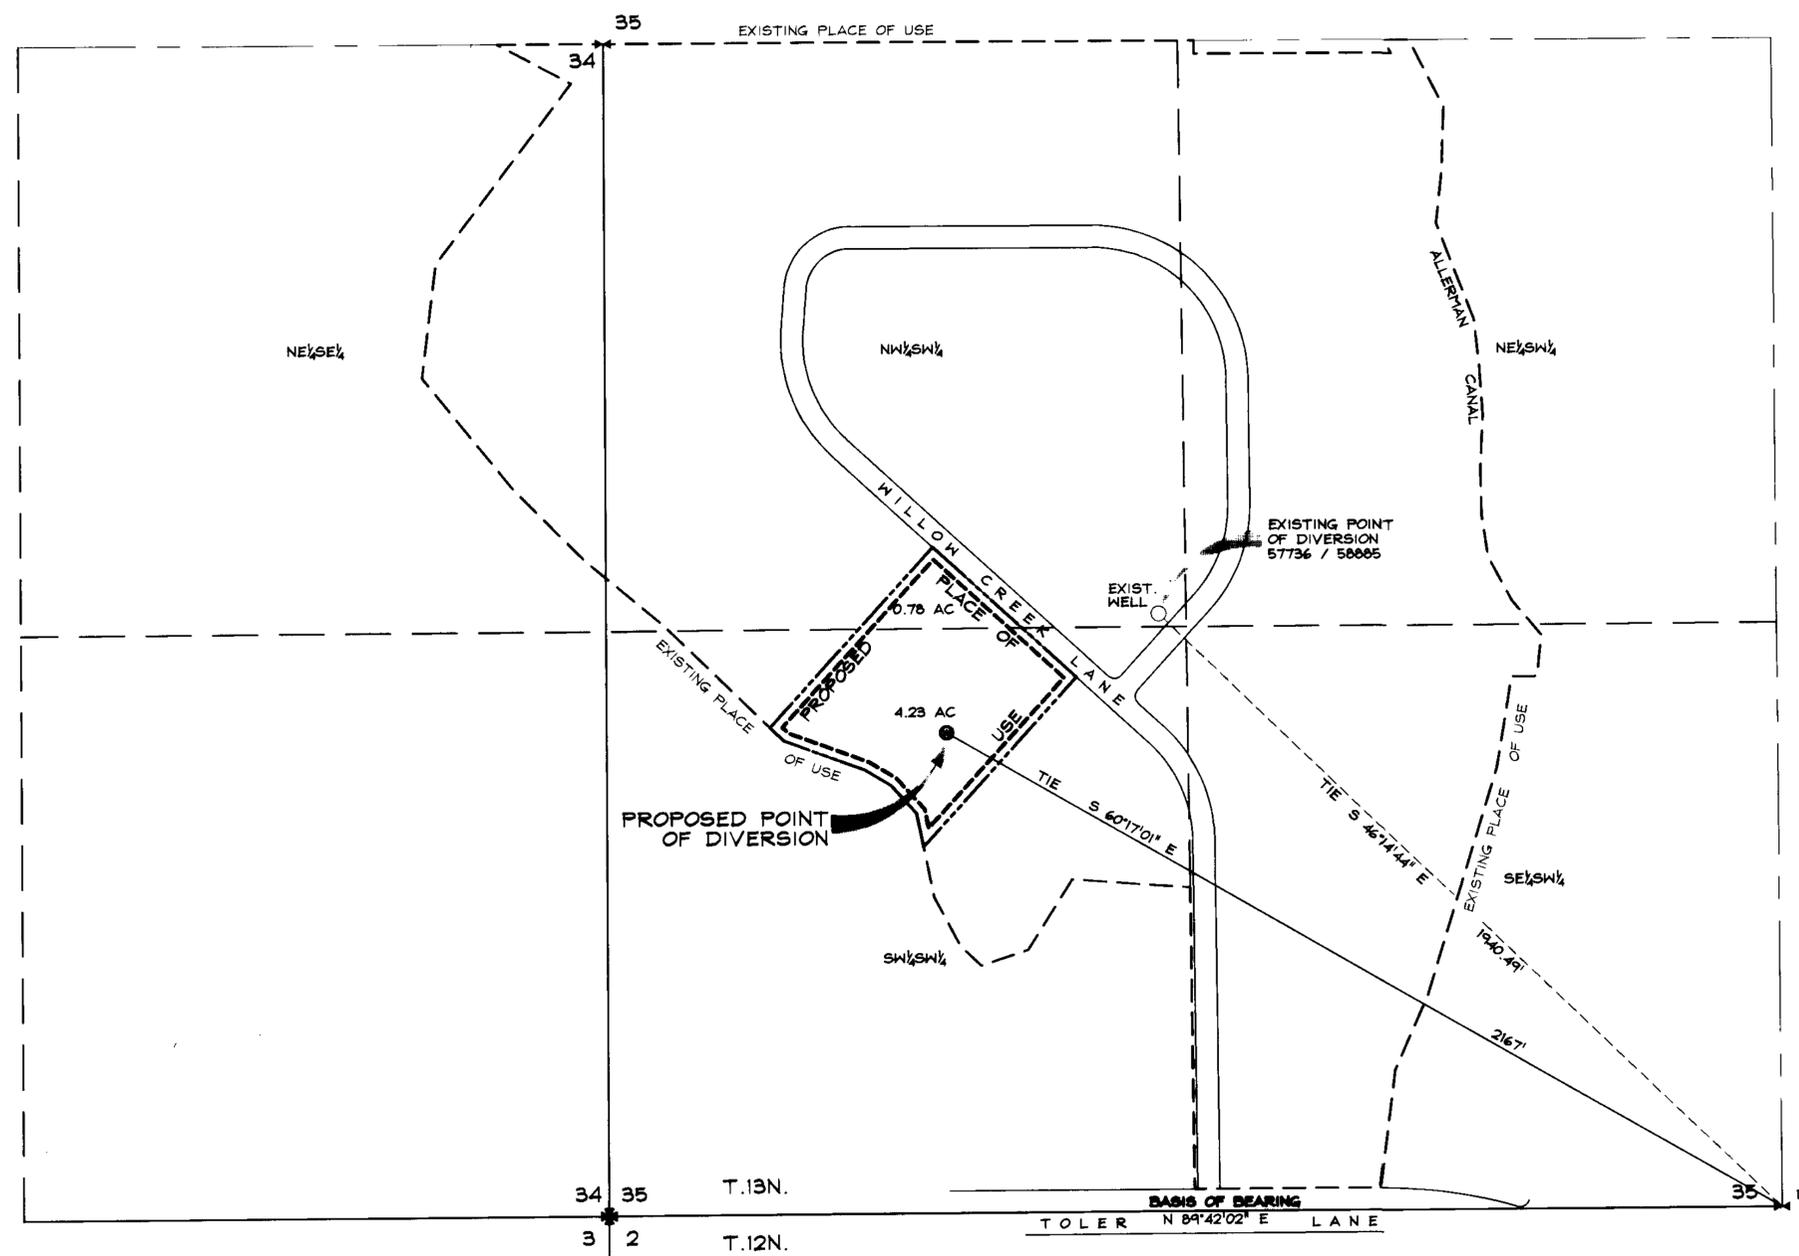

**R.O. ANDERSON ENGINEERING, INC.**  
1424 10th STREET - P.O. BOX 2294 - HENDER, NEVADA 89403  
(702) 782-2522 - FAX (702) 782-7084

STATE ENGINEER'S USE  
FILED  
MAY 24 1996  
STATE ENGINEER'S OFFICE

MAP  
TO ACCOMPANY APPLICATION TO CHANGE THE POINT OF DIVERSION AND PLACE OF USE OF A PORTION OF PERMITS 57736 AND 58885 FOR QUASI-MUNICIPAL AND DOMESTIC PURPOSES BY RONALD & JANET WILHITE FROM AN UNDERGROUND SOURCE IN DOUGLAS COUNTY, NEVADA  
441-01-95 SHEET 1 OF 1

62171 62170