
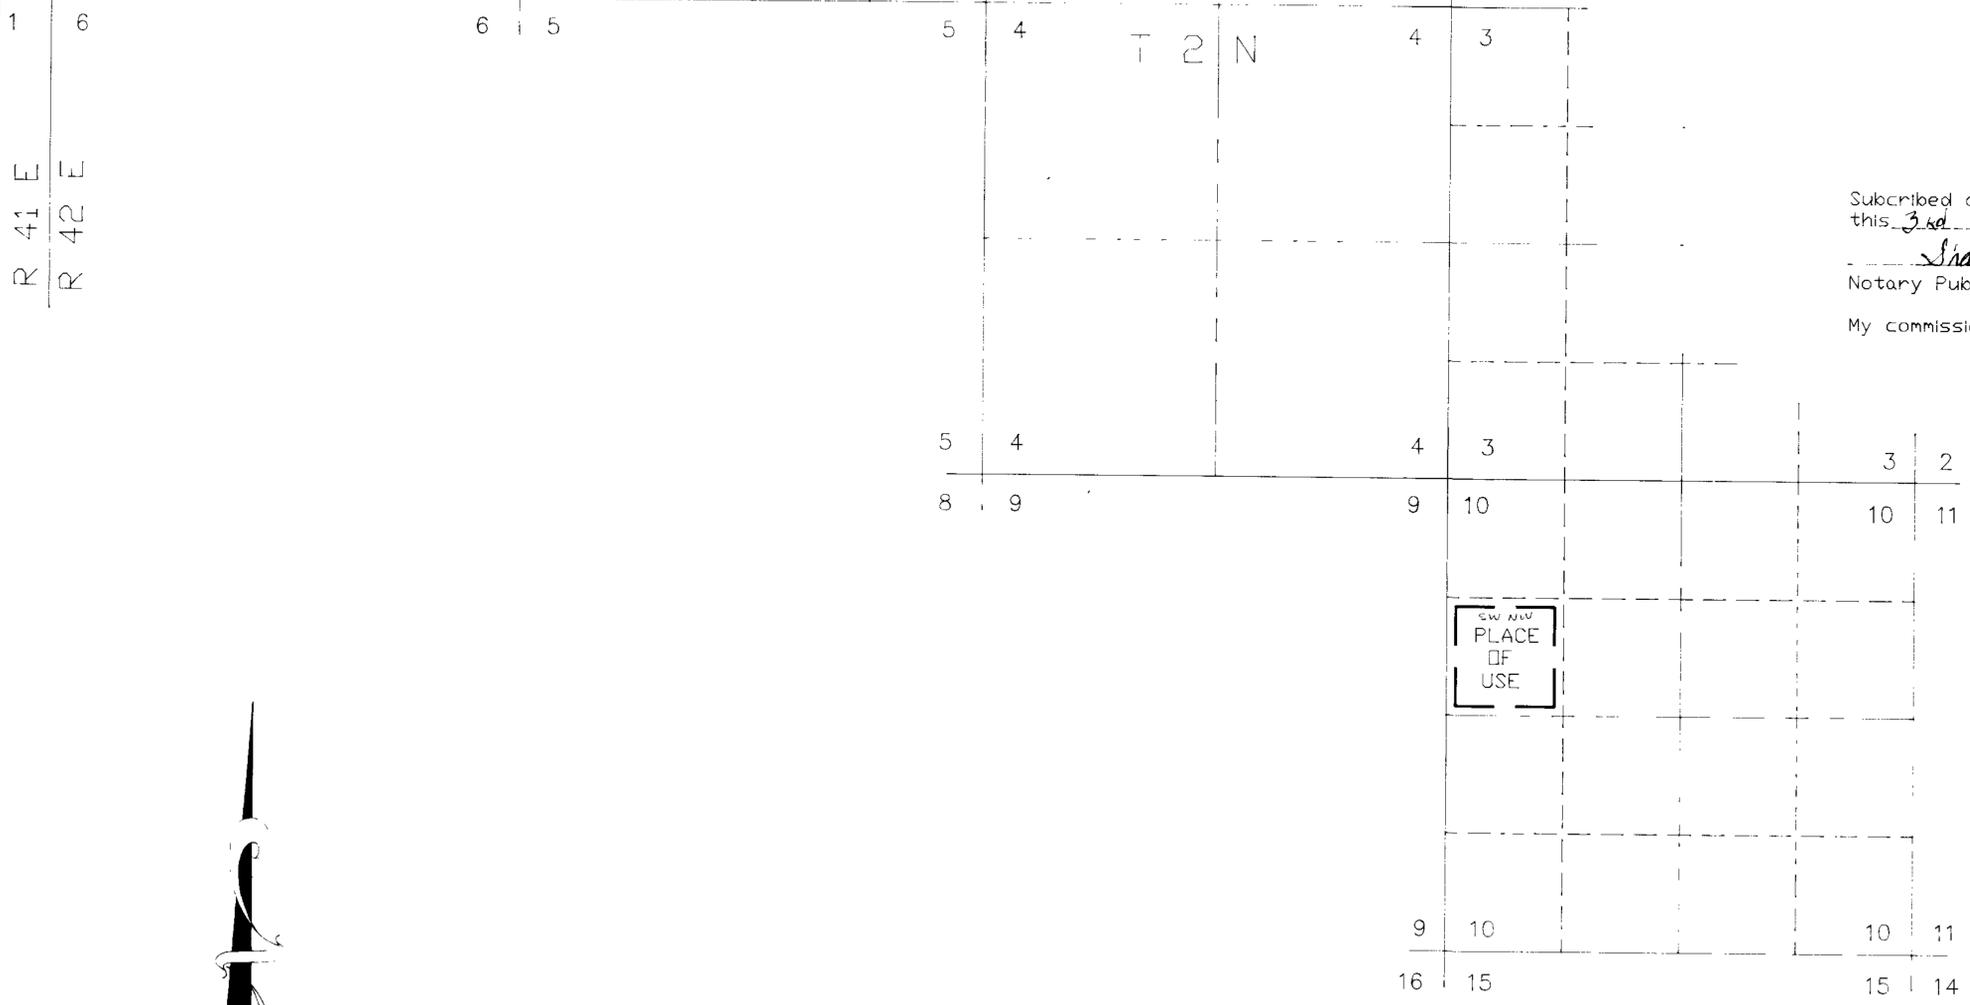



SECTION CORNER:
 Found a 1.5" X 3.0" notched
 stone. Set a 2" PVC pipe
 w/al-cap, properly stamped.

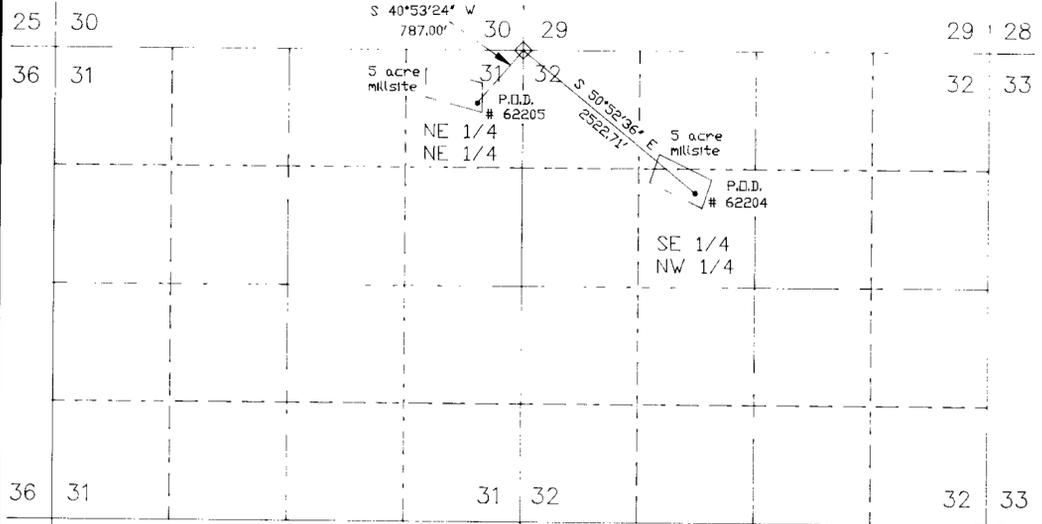

STATE OF NEVADA)
) SS.
 COUNTY OF CLARK)

I, Kenneth L. Haskew, being first duly sworn, depose and say that this map, consisting of one sheet has been correctly drawn to the designated scale from field notes of a survey made by me, or under my supervision and direction, on the 28 th day of June 1996; that it truly and correctly represents the proposed location and extent of the works used to divert water from an Unnamed Stream in the County of Esmeralda, the State of Nevada, by Eastfield Resources (USA) Inc. for mining and milling purposes. That the proposed point of diversion and return, the location of the mill, the approximate size and capacity of the diverting conduit, and the location and names of all other works or streams which are crossed by or connected with said works, are fully and correctly designated hereon.

Kenneth L. Haskew

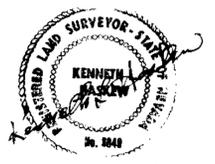



Subscribed and sworn to before me
 this 3rd day of July, 1996.

Sharon R. Barney
 Notary Public in and for Esmeralda County, Nevada

My commission expires May 10, 1998.



BASIS OF BEARINGS
 SOLAR OBSERVATION

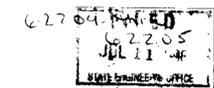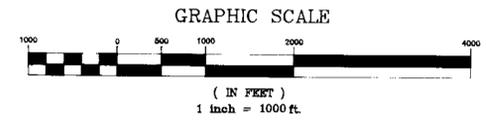

MAP
 to Accompany Application to Appropriate
 Water for Mining and Milling Uses
 by Eastfield Resources (USA) Inc.
 from an Unnamed Stream
 in the
 County of Esmeralda, State of Nevada

62205 62204