


STATE OF NEVADA  
 COUNTY OF HUMBOLDT

I, JOHN H. MILTON III, being first duly sworn, depose and say that this map, consisting of one sheet, numbered from 1 to 1, inclusive, has been correctly drawn to the designated scale from field notes of a survey made by me, or under my supervision and direction, between the 8th day of June and the 9th day of June, 1996; that it truly and correctly represents the proposed location and extent of the works used to divert water from underground in Humboldt County, Nevada by C. TEBAU and DAVID C. PIQUET for irrigation and domestic purposes, under Permit Number 12834 Cert. 4207. That the proposed point of diversion, the approximate location and size of the diverting channel or other conduit, all reservoirs or basins, the location and names of all other works which will cross or connect with the proposed works, and the boundary of lands, showing by 40-acre subdivisions the areas proposed to be served, are fully and correctly designated thereon.

*John H. Milton III*  
 State of Nevada, Surveyor No. 573  
 No. 5211  
 6-19-96

Subscribed and sworn to before me this 19<sup>th</sup> day of June, 1996.

*Doris A. Twichell*  
 DORIS A. TWICHELL  
 Notary Public in and for Humboldt County, State of Nevada.  
 My commission expires on May 28th, 1997.

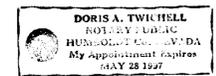

NOTES:

- Indicates a found section corner, an iron pipe with a B.L.M. brass cap, unless otherwise noted.
- Indicates a found 1/4 section corner, an iron pipe with a B.L.M. brass cap, unless otherwise noted.


Basis of Bearings was taken from the B.L.M. Dependent Resurvey Plat of T.36N., R.38E., M.D.B. & M., dated May 6th, 1968.

- Indicates boundary of the existing place of use.
- Indicates boundary of the proposed place of use.

SCALE 1" = 400'



Section 3, T.36N., R.38E., M.D.B. & M.

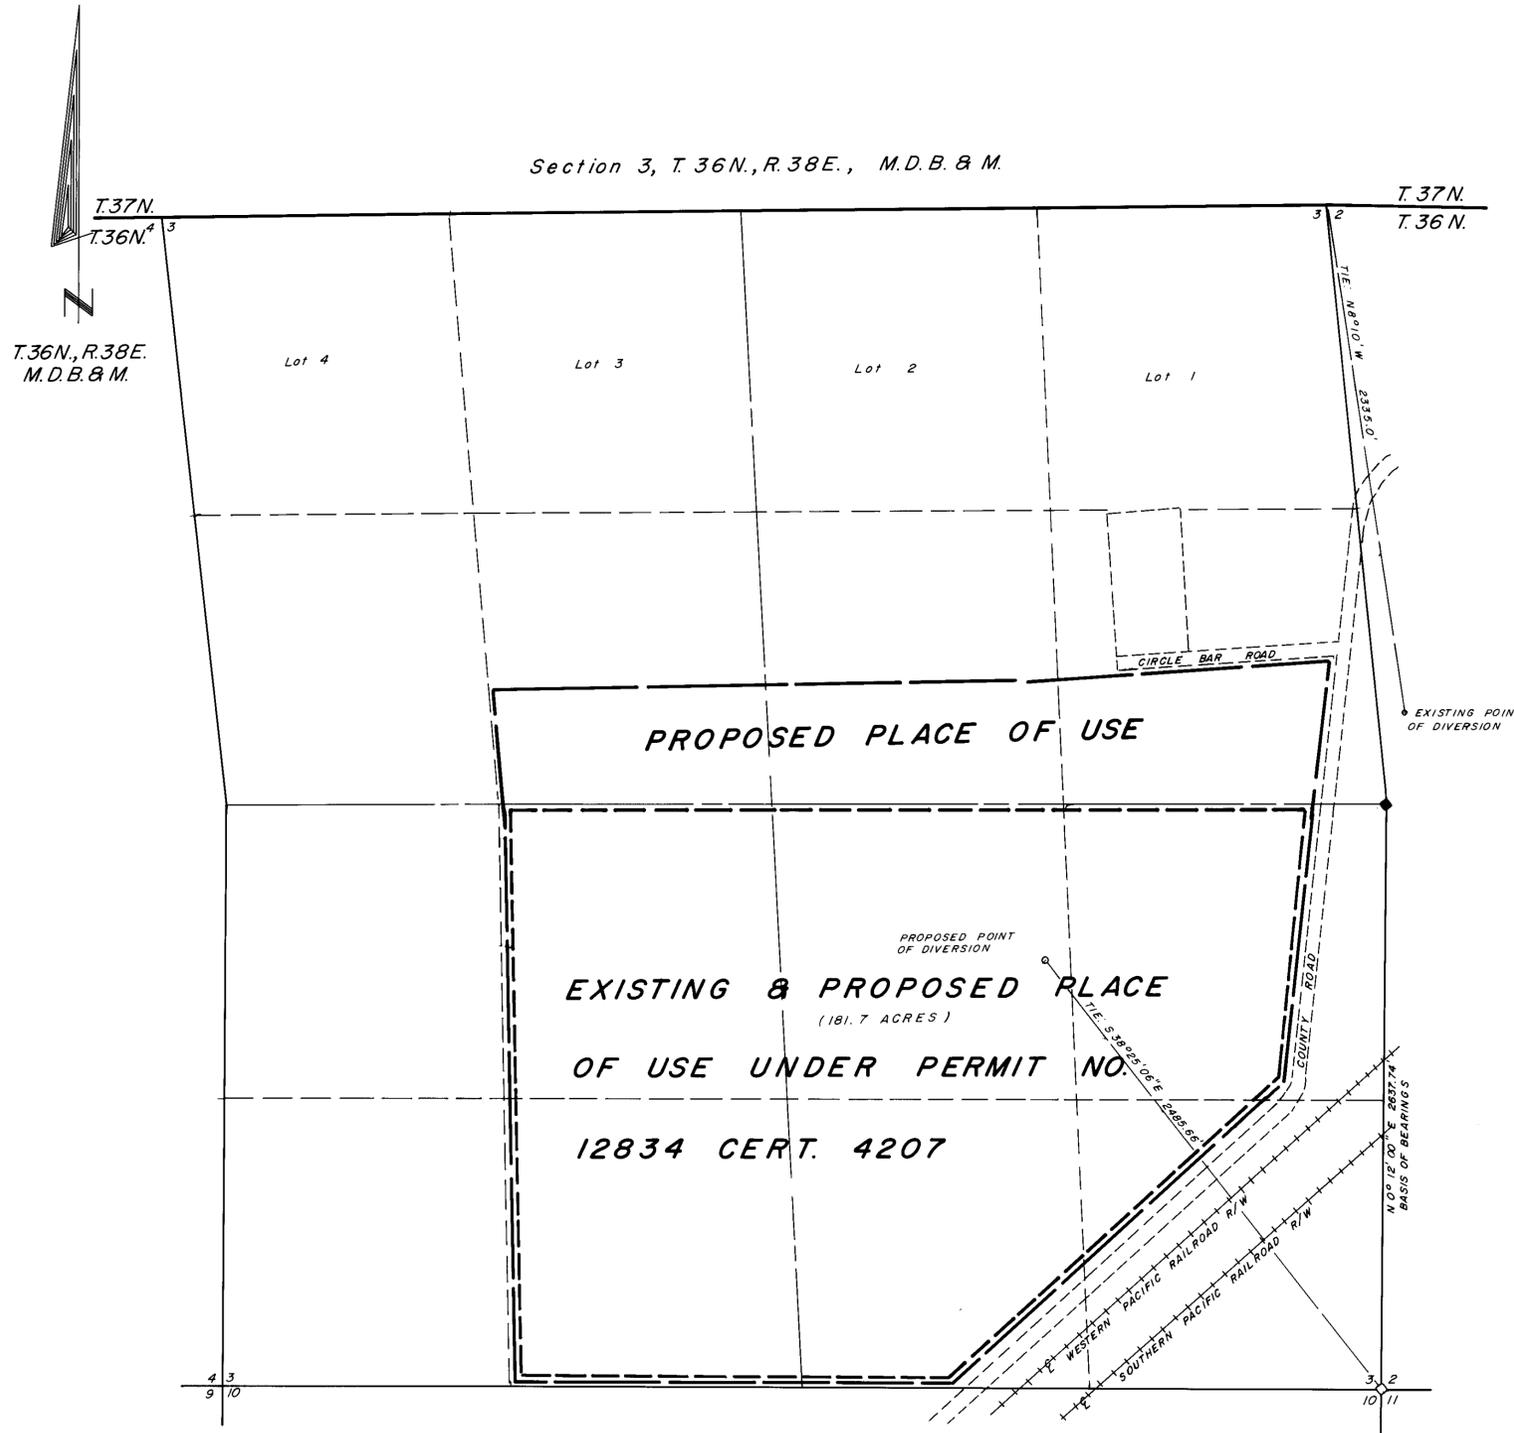

STATE ENGINEER'S USE

62253  
 FILED  
 JUN 21 1996  
 COUNTY ENGINEER'S OFFICE

Desert Mountain Surveying  
 Land and Water Right Surveyors  
 146 West Second Street  
 WINNEMUCCA, NEVADA 89445 (702) 623-4414

MAP TO ACCOMPANY APPLICATION TO  
 CHANGE THE POINT OF DIVERSION &  
 THE PLACE OF USE  
 UNDER PERMIT NO. 12834 CERT. 4207  
 FOR IRRIGATION & DOMESTIC USE  
 By C. Tebeau & David C. Piquet  
 FROM UNDERGROUND  
 IN HUMBOLDT COUNTY, NEVADA