
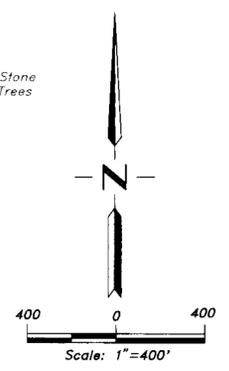


SEC. 32, T.4 S., R.70 E., M.D.M.

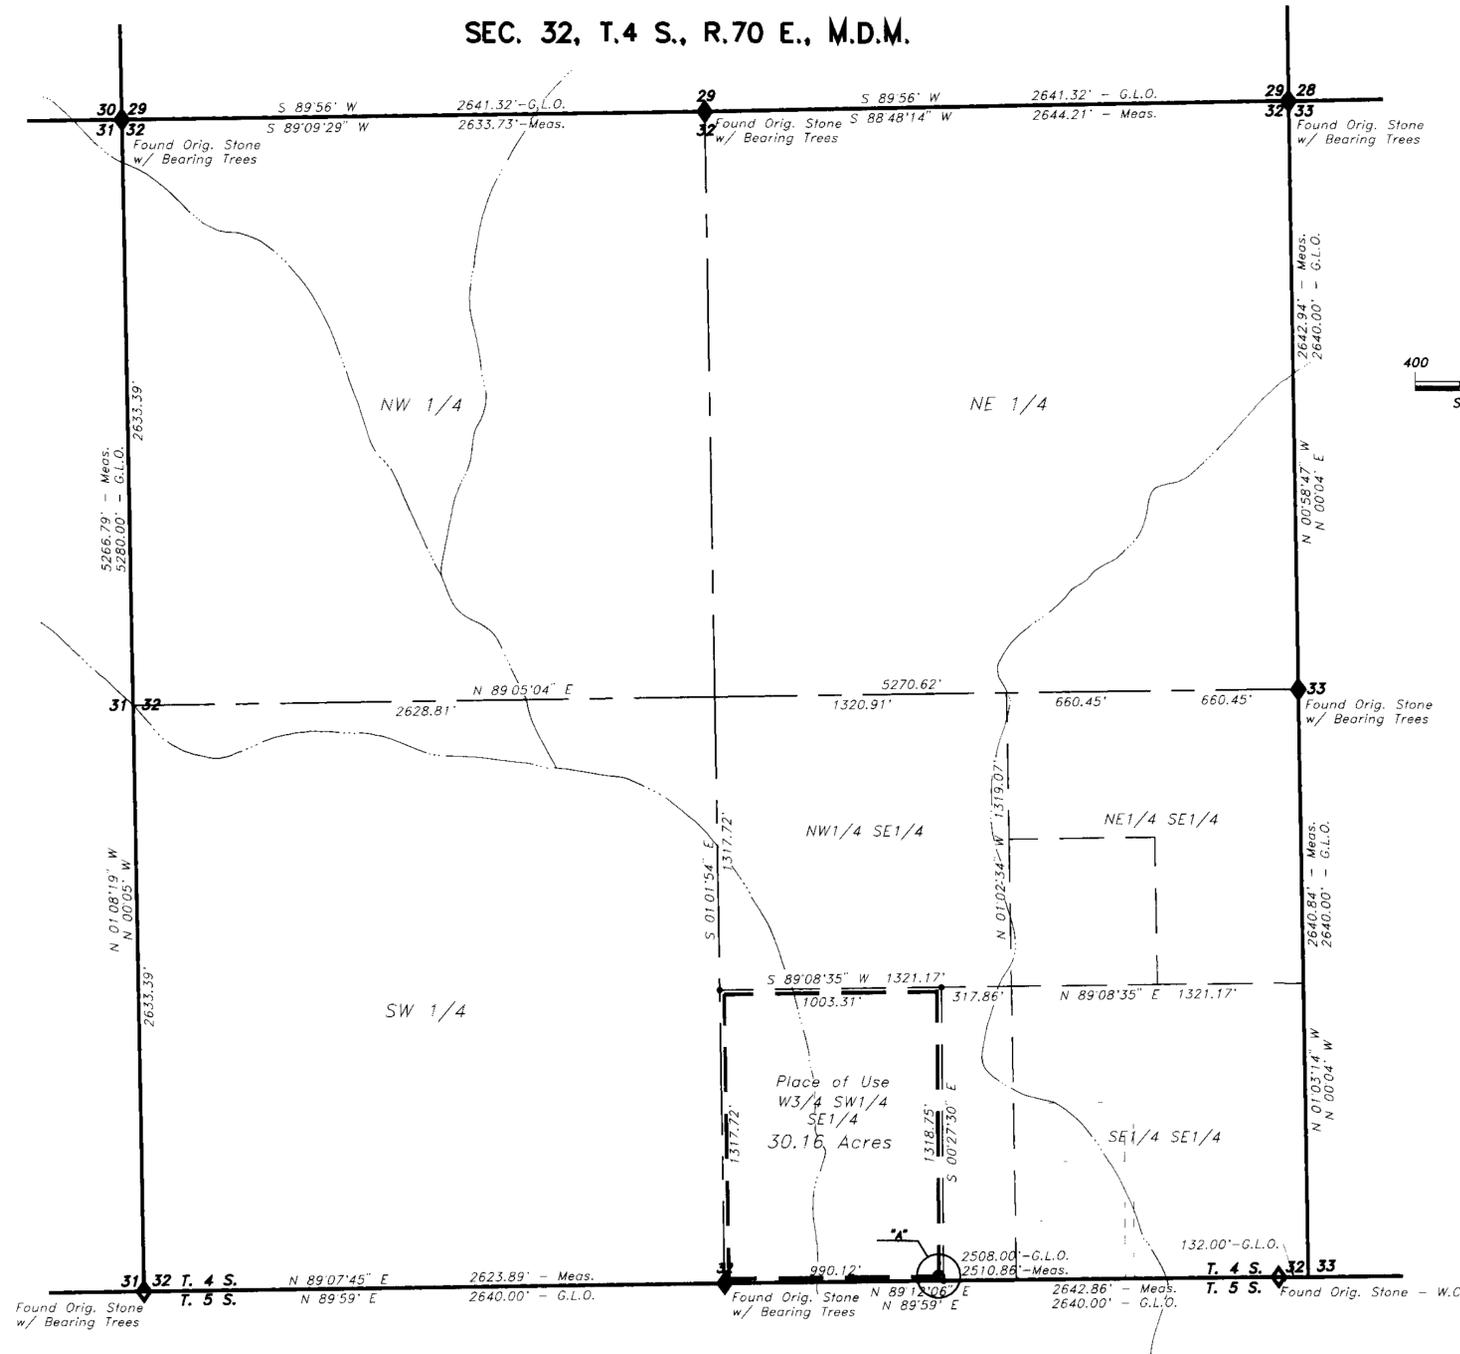

**SURVEYOR'S CERTIFICATE**

I, James J. Owens, being first duly sworn, depose and say that site inspections have been made by me, or under my supervision and direction, between the 4th of March, 1996, and the 7th of May, 1996; that the location of each reference monument has been verified by site inspection; that the point of diversion and place of use sites have been inspected; that this map, consisting of 1 sheet, numbered from 1 to 1, inclusive, has been correctly drawn to the designated scale from surveying calculation notes prepared by me, or under my supervision and direction, relying upon analysis of recorded survey maps and other recorded surveying documents in the office of the Lincoln County Recorder; that this map truly and correctly represents the proposed location and extent of the works used to divert water from an Underground Well, in Lincoln County, Nevada, by Harold Wittwer, for irrigation purposes. That the proposed point of diversion, the approximate location and size of the diverting channel or other conduit, all reservoirs or basins, the location and names of all other works which will cross or connect with the proposed works, and the boundary of oil lands, showing by 40 Acre subdivisions the areas proposed to be served, are fully and correctly designated thereon.

*James J. Owens*  
James J. Owens  
State Water Rights Surveyor No. 850

Subscribed and sworn to before me on this 11th day of August, 1996.  
*Joane G. Graham*  
Joane G. Graham  
Notary Public in and for Clark County, Nevada.  
My Commission Expires 3/23, 1996.



**BASIS OF BEARING**

The Basis of Bearing is GPS. The degree of accuracy is within 0.5 Meters

**REFERENCE MAPS**

1. 1901 G.L.O. Survey of T. 4 S., R. 70 E., M.D.M.
2. Parcel Map Page 10, A-Plat 438, dated 1/31/95.
3. Parcel Map Page 45, A-Plat 264, dated 9/9/89.


**LEGEND**

- Set 5/8" rebar w/ plastic cap marked "OWENS PLS 2884".
- Found 5/8" rebar w/ plastic cap marked "PLS 6498".
- ⊙ Found Stone as Noted - Sec. Cor.
- ◆ Found Stone as Noted - 1/4 Sec. Cor.
- Natural drainage channel



**THE OWENS SURVEYING OUTFIT**  
Project Mineral, Land Surveying Throughout the West

P.O. Box 1330  
110 N. Mesquite Blvd, Suite G  
Mesquite, Nevada 89024  
(702) 346-2930

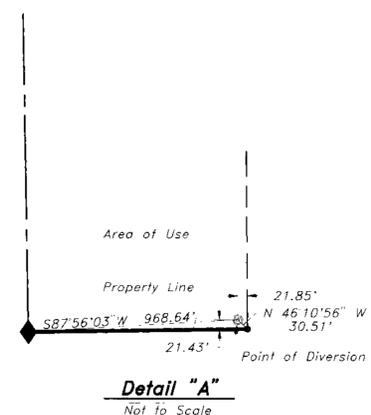

NEV-299  
S.FREDRICK

State Engineer's Use

FILED  
AUG 27 1996  
STATE ENGINEER'S OFFICE

MAP

to  
**Accompany Application to Appropriate Water**  
For : Irrigation Purposes;  
By : Harold Wittwer  
From : Underground Well  
In : Lincoln County, Nevada