




T.40N.,R.53E.,M.D.M.
POINT OF DIVERSION DETAIL
SCALE: 1" = 1000'

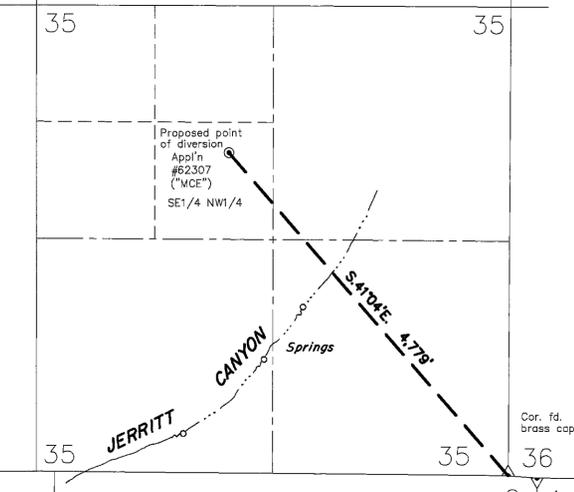

T.41N.,R.53E.,M.D.M.
POINT OF DIVERSION DETAIL
SCALE: 1" = 1000'

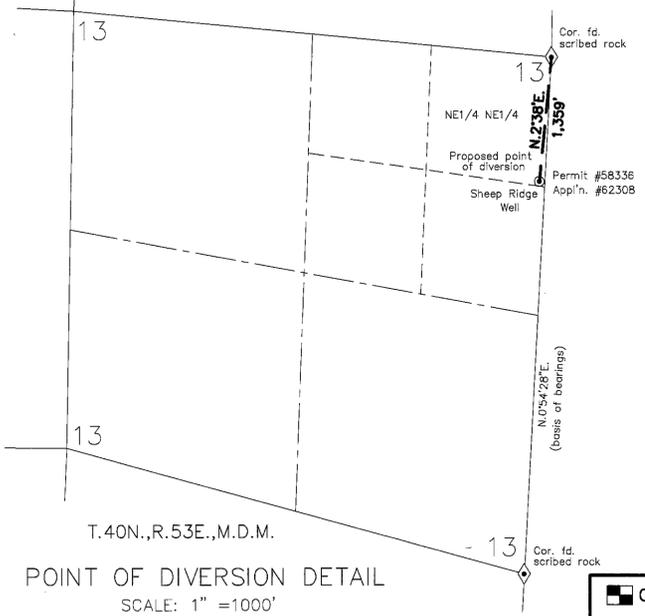

T.40N.,R.53E.,M.D.M.
POINT OF DIVERSION DETAIL
SCALE: 1" = 1000'

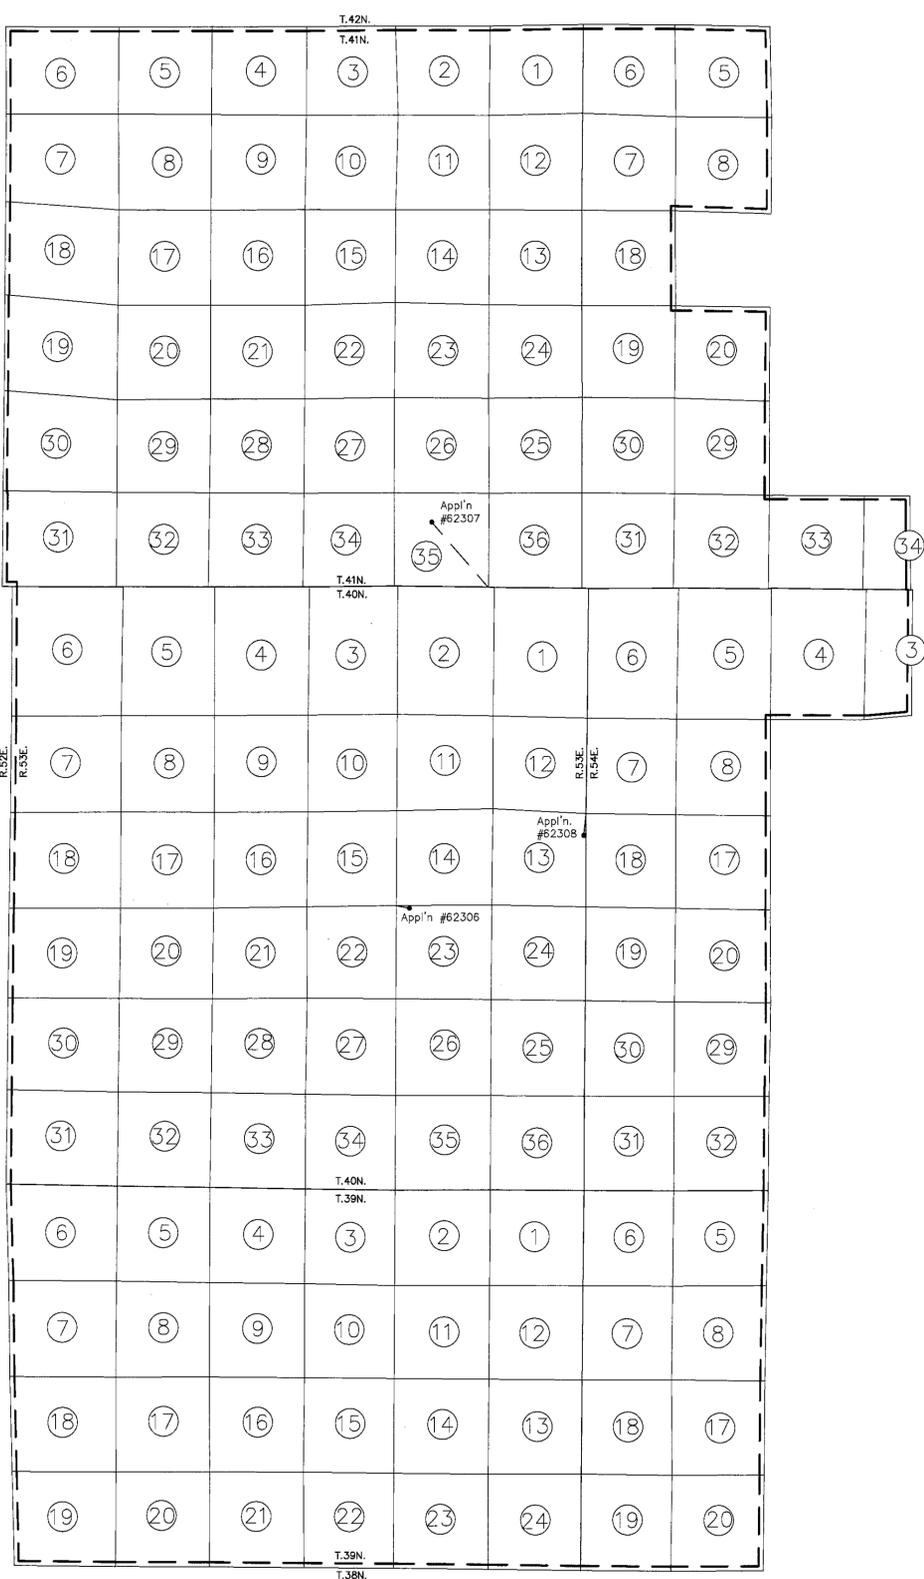


PLACE OF USE



T.39,40,41N.,R.53,54E.
M:D:M.


STATE OF NEVADA }
COUNTY OF ELKO } S.S.

I, William A. Nisbet, being first duly sworn, depose and say that this map, consisting of one sheet, has been correctly drawn to the designated scale from field notes of a survey made by me, or under my supervision and direction, on the 9th day of May, 1996; that it truly and correctly represents the proposed location and extent of the works used to divert water from UNDERGROUND SOURCES in ELKO COUNTY, by INDEPENDENCE MINING COMPANY, INC., for MINING, MILLING, DEWATERING & DOMESTIC purposes. That the proposed point of diversion, the approximate location and size of the diverting channel or other conduit, the place and manner of use, and the location and names of all other works or streams which are crossed by, or connected with, the said works are fully and correctly designated thereon.

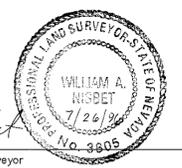

William A. Nisbet
WILLIAM A. NISBET, state water-right surveyor

Subscribed and sworn to before me this 26 day of July 1996, by William A. Nisbet.

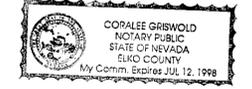


Coralee Griswold
NOTARY PUBLIC in and for ELKO COUNTY, NEVADA.

BASIS OF BEARINGS: East line Sec. 13, T.40N.,R.53E., M.D.M. being N.05°42'28"E., as shown on that record survey map of Freesport Gold Company, filed in the office of Elko County Recorder, file #20777B.

LEGEND

- PLACE OF USE BOUNDARY
- ◆ SECTION CORNER
- POINT OF DIVERSION

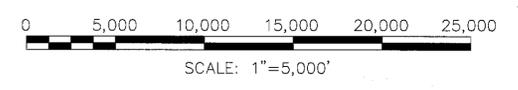

NO.	BY	DATE	DESCRIPTION	CHKD	APPD
REVISIONS					
DRAWN BY JFP			APPROVED BY WNA		
JOB NO.	2004.002	DATE	7-25-96		

CHILTON Engineering and Surveying, LTD
(702) 738-2121 421 Court Street Elko, Nevada 89801

W96055 1/1

STATE ENGINEER'S USE



MAP TO ACCOMPANY APPLICATION TO APPROPRIATE WATER

FOR MINING, MILLING, DEWATERING & DOMESTIC PURPOSES
BY **INDEPENDENCE MINING COMPANY, INC.**

FROM UNDERGROUND SOURCES
IN ELKO COUNTY

W96055

86581 85701 T 84529T82933T 62308 62307 62306