





PROJECT LOCATION MAP
(NOT TO SCALE)

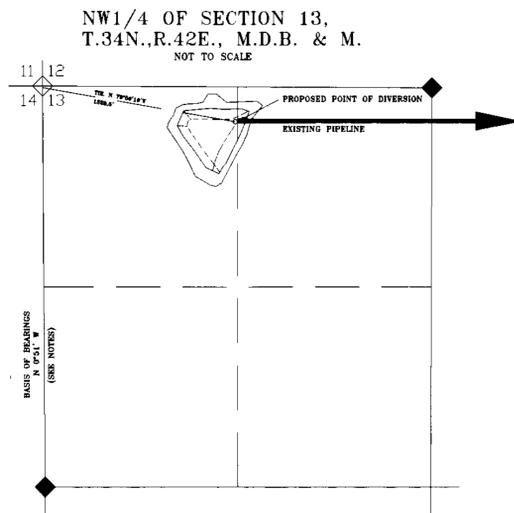

EXISTING POINT OF DIVERSION DETAIL
(REFER TO FILE DRAWING, PERMIT #62320, S-01)

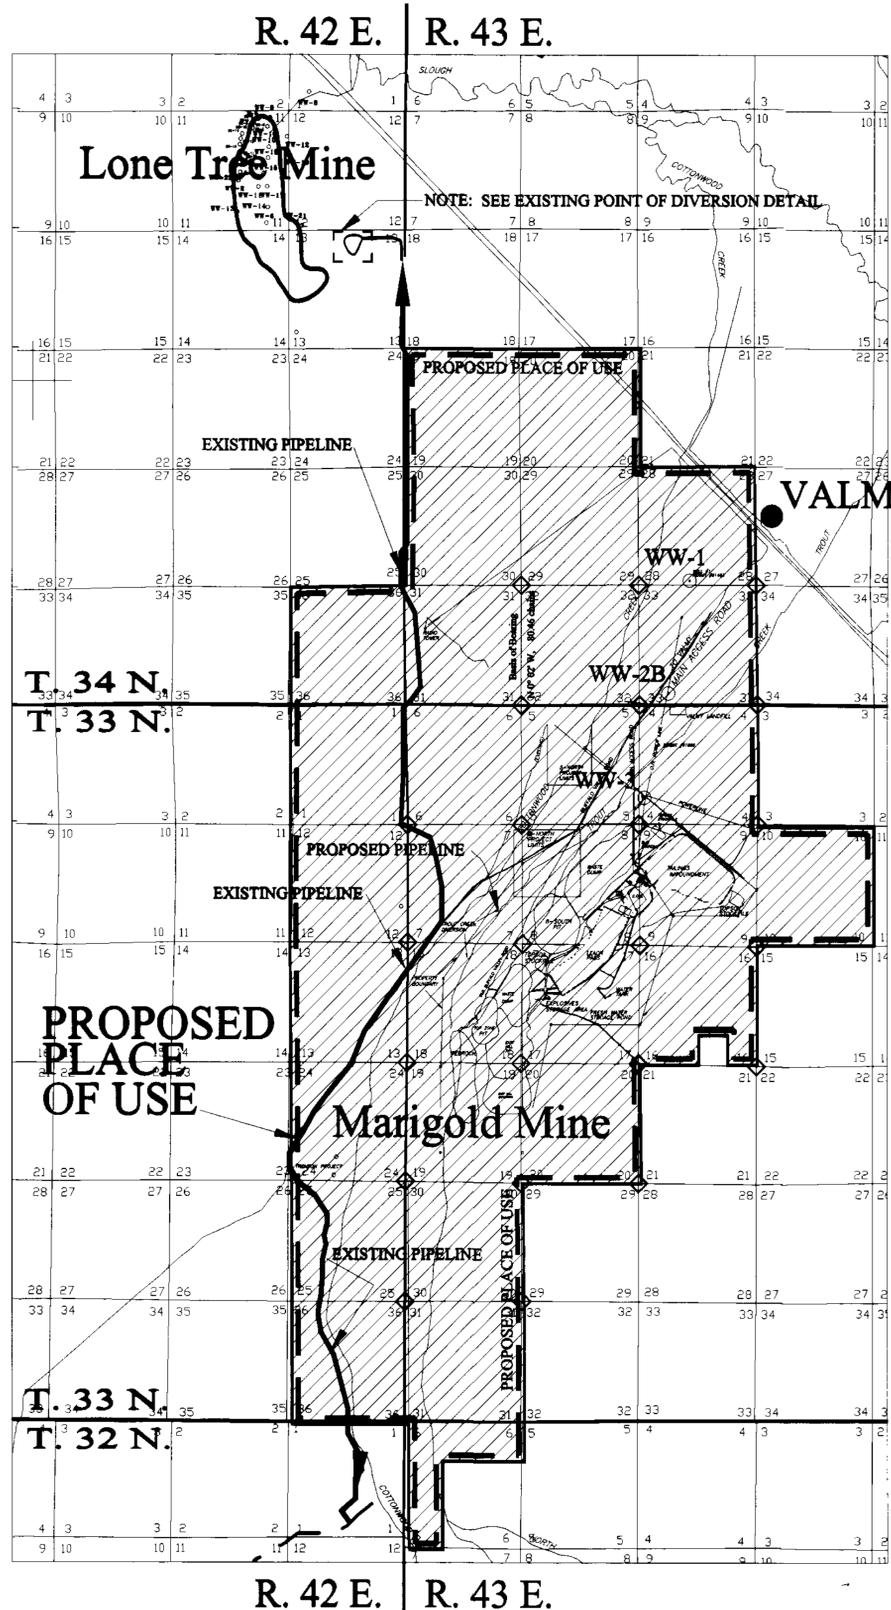

R. 42 E. R. 43 E.

STATE OF NEVADA
COUNTY OF HUMBOLDT

I, D. Henry Reed, being first duly sworn, depose and say that this map, consisting of one sheet, sheet 1 of 1, has been correctly drawn to the designated scale from field notes of a survey made by me, or under my supervision and direction, between February 3rd and 5th, 1998; that it truly and correctly represents the location and extent of the existing pipeline works used to divert water from an underground source in Humboldt County, Nevada under permits numbered 62320 (Primary) and (Secondary) S-01 through S-05, et. al., by SANTA FE PACIFIC GOLD CORPORATION, Lonetree Mine, from mine dewatering discharge for mining, milling, and domestic use; and the proposed pipeline and Proposed Place of Use for Marigold Mining Company. That the proposed place of diversion, the location of the mine, approximate size of the pipeline, and the location and names of all other works or streams which are crossed by or connected with said works, are fully and correctly designated hereon.


D. Henry Reed
State Water Right Surveyor, No. 804

Subscribed and sworn to before me this 27th day of March, 1998.

Dolores Shields
Notary Public in and for Humboldt County, State of Nevada.
My commission expires on 4/10/00

◊ Indicates a found section corner, and iron pipe with a B.L.M. brass cap, unless otherwise noted.

Basis of Bearing was taken from a Dependent Resurvey Plat of T. 34 N., R. 43 E., M.D. B. & M., executed by James R. Munson, November 1 to December 2, 1971 and filed with the U.S. Department of the Interior, Bureau of Land Management dated June 7, 1973 and filed with the Nevada State Office on September 6, 1973.

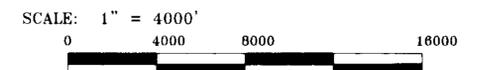

62320, S-01 through S-05

STATE ENGINEER'S USE

FILED
APR 08 1998
STATE ENGINEER'S OFFICE

MAP TO ACCOMPANY APPLICATION TO APPROPRIATE WATER BY SANTE FE PACIFIC GOLD CORP. SHOWING PROPOSED PLACE OF USE BY MARIGOLD MINING COMPANY, FOR MINING, MILLING, AND DOMESTIC PURPOSES FROM MINE DEWATERING DISCHARGE IN HUMBOLDT COUNTY, NEVADA

62320-506