


T.34N., R.42 E.  
M.D.B. & M.

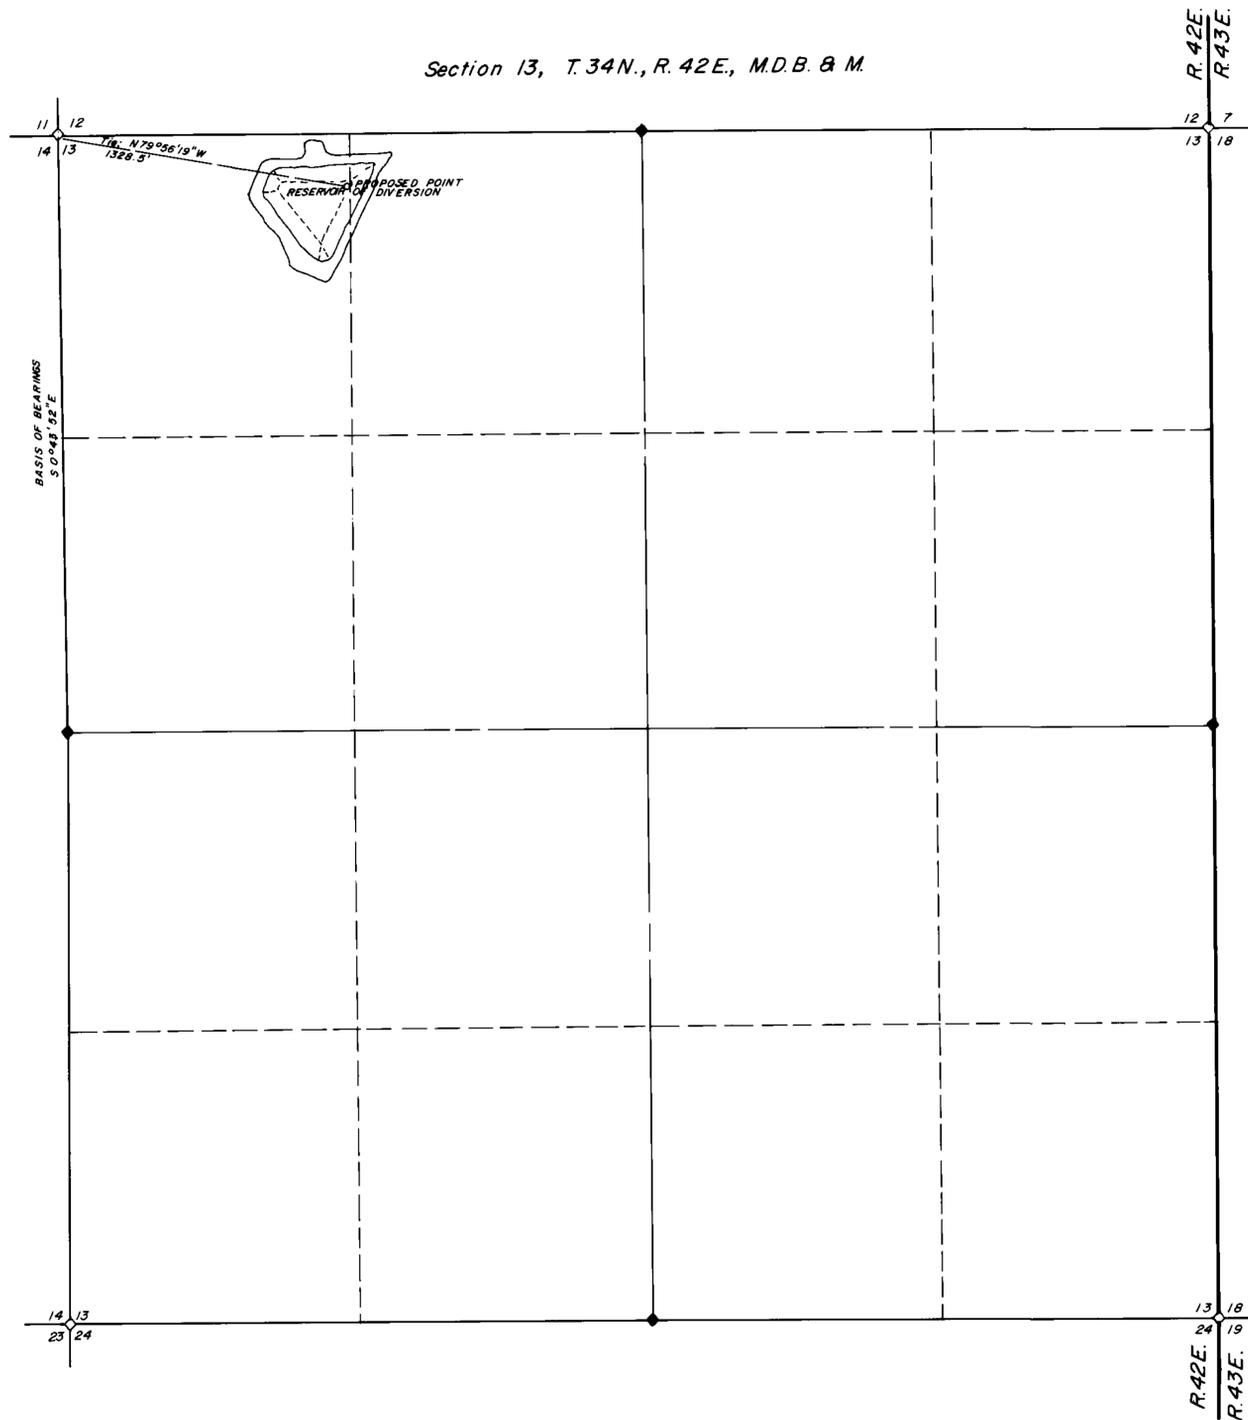

STATE OF NEVADA  
COUNTY OF HUMBOLDT  
I, JOHN H. MILTON III, being first duly sworn, depose and say that this map, consisting of one sheet, numbered from 1 to 1, inclusive, has been correctly drawn to the designated scale from field notes of a survey made by me, or under my supervision and direction, between the 10th day of July, and the 11th day of July, 1996; that it truly and correctly represents the proposed location and extent of the works used to divert water from underground in Humboldt County, Nevada by SANTA FE PACIFIC GOLD CORPORATION, Lone Tree Mine, from mine dewatering discharge for mining, milling and domestic use. That the proposed point of diversion and return, the location of the mine, and approximate size of the diverting channel or conduit, and the location and names of all other works or streams which are crossed by or connected with said works, are fully and correctly designated hereon.

JOHN H. MILTON III  
Notary Public  
State of Nevada  
No. 5271  
7-15-96

Subscribed and sworn to before me this 15<sup>th</sup> day of July, 1996.

Doris A. Twichell  
DORIS A. TWICHELL  
Notary Public in and for Humboldt County, State of Nevada.  
My commission expires on May 28th, 1997.

DORIS A. TWICHELL  
NOTARY PUBLIC  
HUMBOLDT Co., NEVADA  
My Appointment Expires  
MAY 28 1997

NOTES:  
◊ Indicates a found section corner, an iron pipe with a B.L.M. brass cap, unless otherwise noted.  
◆ Indicates a found 1/4 section corner, an iron pipe with a B.L.M. brass cap, unless otherwise noted.  
Basis of Bearings was taken from the B.L.M. Dependent Resurvey Plat of T.34N., R.42E., M.D.B. & M. dated January 9th, 1974.



Section 13, T.34N., R.42E., M.D.B. & M.

R.42E.  
R.43E.

R.42E.  
R.43E.

Desert Mountain Surveying  
Land and Water Right Surveyors  
146 West Second Street  
WINNEMUCCA, NEVADA 89445 (702) 623-4414

STATE ENGINEER'S USE

62320  
FILED  
JUL 24 1996  
STATE ENGINEER'S OFFICE

MAP TO ACCOMPANY APPLICATION TO  
APPROPRIATE WATER  
BY SANTA FE PACIFIC GOLD CORP.  
Lone Tree Mine

From Mine Dewatering Discharge  
IN HUMBOLDT COUNTY, NEVADA

62320503 62320