


T. 13 S., R. 70 E., M.D.M.

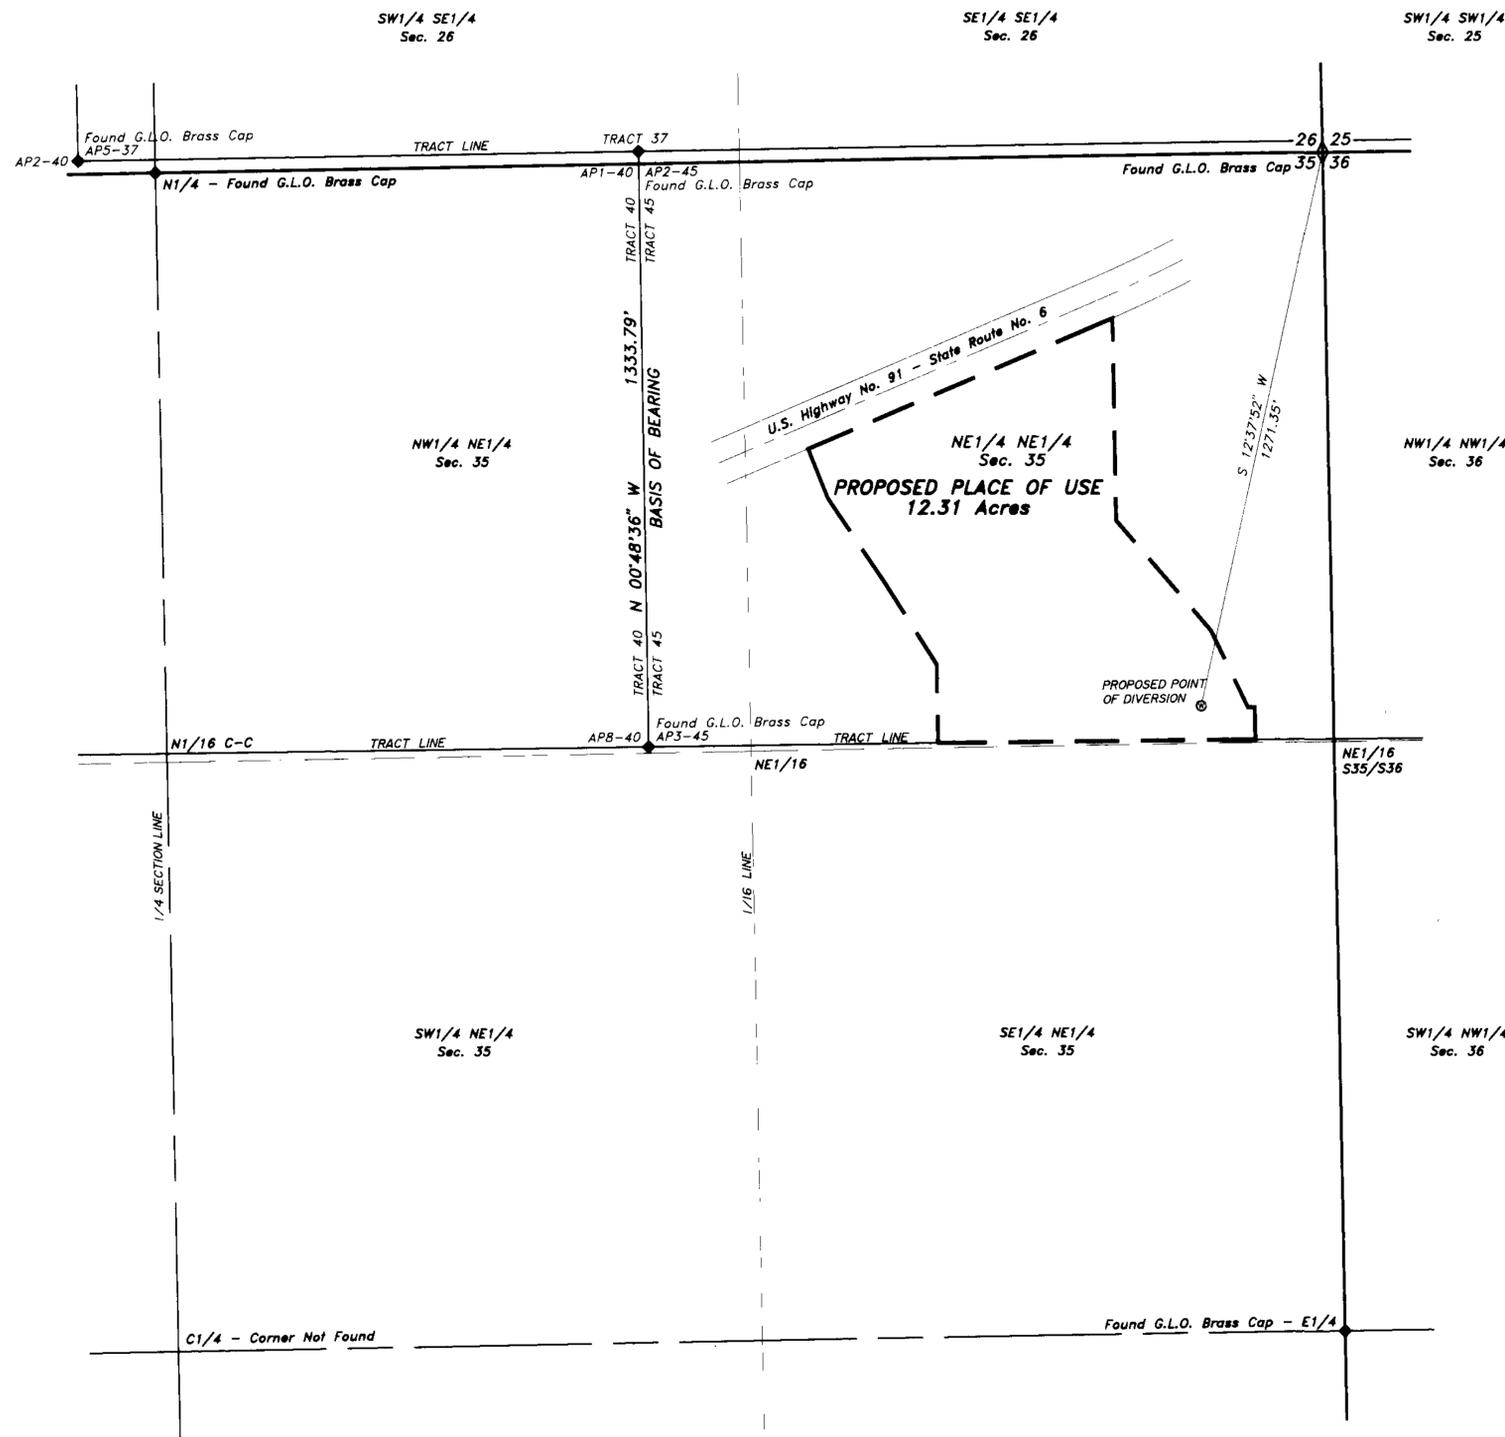

SURVEYOR'S CERTIFICATE

I, James J. Owens, being first duly sworn, depose and say that this map, consisting of 1 sheet, numbered from 1 to 1, inclusive, has been correctly drawn to the designated scale from field notes of a survey made by me, or under my supervision and direction, between the 16th of July and the 17th of July, 1996, that it truly and correctly represents the proposed location and extent of the works used to divert water from an underground well, in Clark County, Nevada, by J. & J. Building Supply, Inc., for milling purposes. That the proposed point of diversion and return, the location of the mill, the approximate size and capacity of the diverting conduit, and the location and names of all other works or streams which are crossed by or connected with said works, are fully and correctly designated hereon.

James J. Owens
James J. Owens, P.L.S.
State Water Right Surveyor
No. 850



STATEMENT

Subscribed and sworn to before me this 17th day of July, 1996.


Joane G. Graham
Joane G. Graham
Notary Public in and for Clark County, Nevada

My commission expires 3/23/99



BASIS OF BEARING

The Basis of Bearing the west boundary line of Tract 45, T. 13 S., R. 70 E., M.D.M., Clark County, Nevada, which bears N. 00°48'36" W..

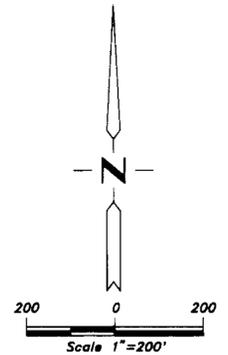

THE OWENS SURVEYING OUTFIT
Project Mineral, Land Surveying throughout the west
P.O. Box 1330
110 N. Mesquite Blvd, Suite G
Mesquite, Nevada 89024
(702) 346-2930

NEV-469

STATE ENGINEER'S USE

FILED
AUG 27 1996
SURVEY ENGINEER'S OFFICE

Map To Accompany Application
to Appropriate Water

For: Milling Use
BY: J & J Building Supply, Inc.
From: Underground Well
In: Clark County, Nevada