

STATE OF NEVADA }
 County of White Pine } ss.

I, Dean G. Neubaer, being first duly sworn, depose and say that this map, consisting of one sheet, has been correctly drawn to the designated scale from field notes of a survey made under my supervision and direction between the 22nd day of July, 1996 and the 24th day of July, 1996; that it truly and correctly represents the proposed location and extent of the works used to divert water from Longstreet Spring, in Nye County, Nevada by Colvin and Son for Stockwatering purposes. That the proposed point of diversion, the approximate location and size of the diverting channel or other conduit, the place and manner of use, and the location and names of all other works or streams which are crossed by, or connected with the said works, are fully and correctly designated thereon.

Dean Neubaer
 State Water Right Surveyor No. 917





Subscribed and sworn to before me this 31st day of July, 1996.

Marcia Forman
 Notary Public in and for White Pine County, Nevada.



T.7 N., R.47 E., M.D.B. & M.(UNSURVEYED)
 SECTION BREAKOUT FROM PROTRACTION DIAGRAM

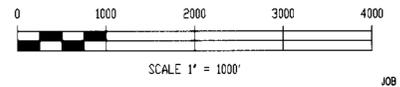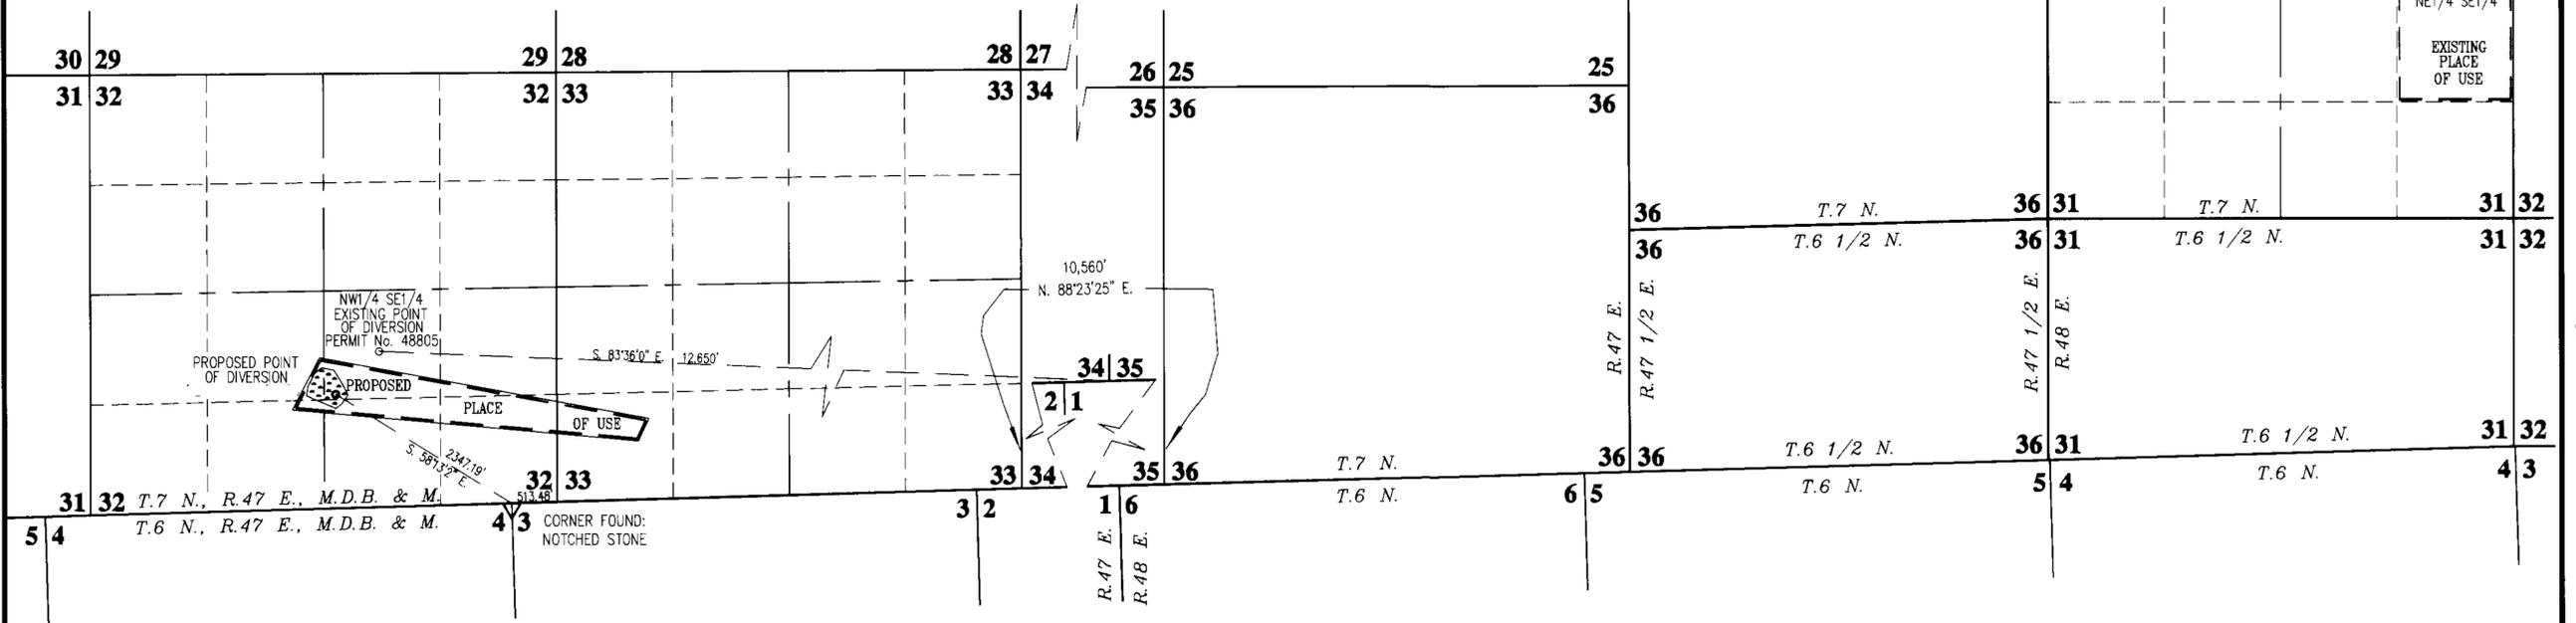

62349 CERTIFICATE No 15877 ISSUED 10-22-61

STATE ENGINEER'S USE
K.E. 9/11/96 - Use is for Stockwatering and Domestic

62349
FILED
 AUG 28 1996
 STATE ENGINEER'S OFFICE

BFI BOUNDY & FORMAN, INC.
 ELY, NEVADA JULY, 1996.
 CIVIL ENGINEERS, LAND & WATER RIGHT SURVEYORS

**MAP TO ACCOMPANY
 APPLICATION TO CHANGE THE PLACE OF
 USE AND THE POINT OF DIVERSION
 UNDER PERMIT No. 48805**

FOR
 BY
 FROM
 IN

**STOCKWATERING
 COLVIN AND SON
 LONGSTREET SPRING
 NYE COUNTY, NEVADA**