



T.39N., R.43E.
M.D.B. & M.

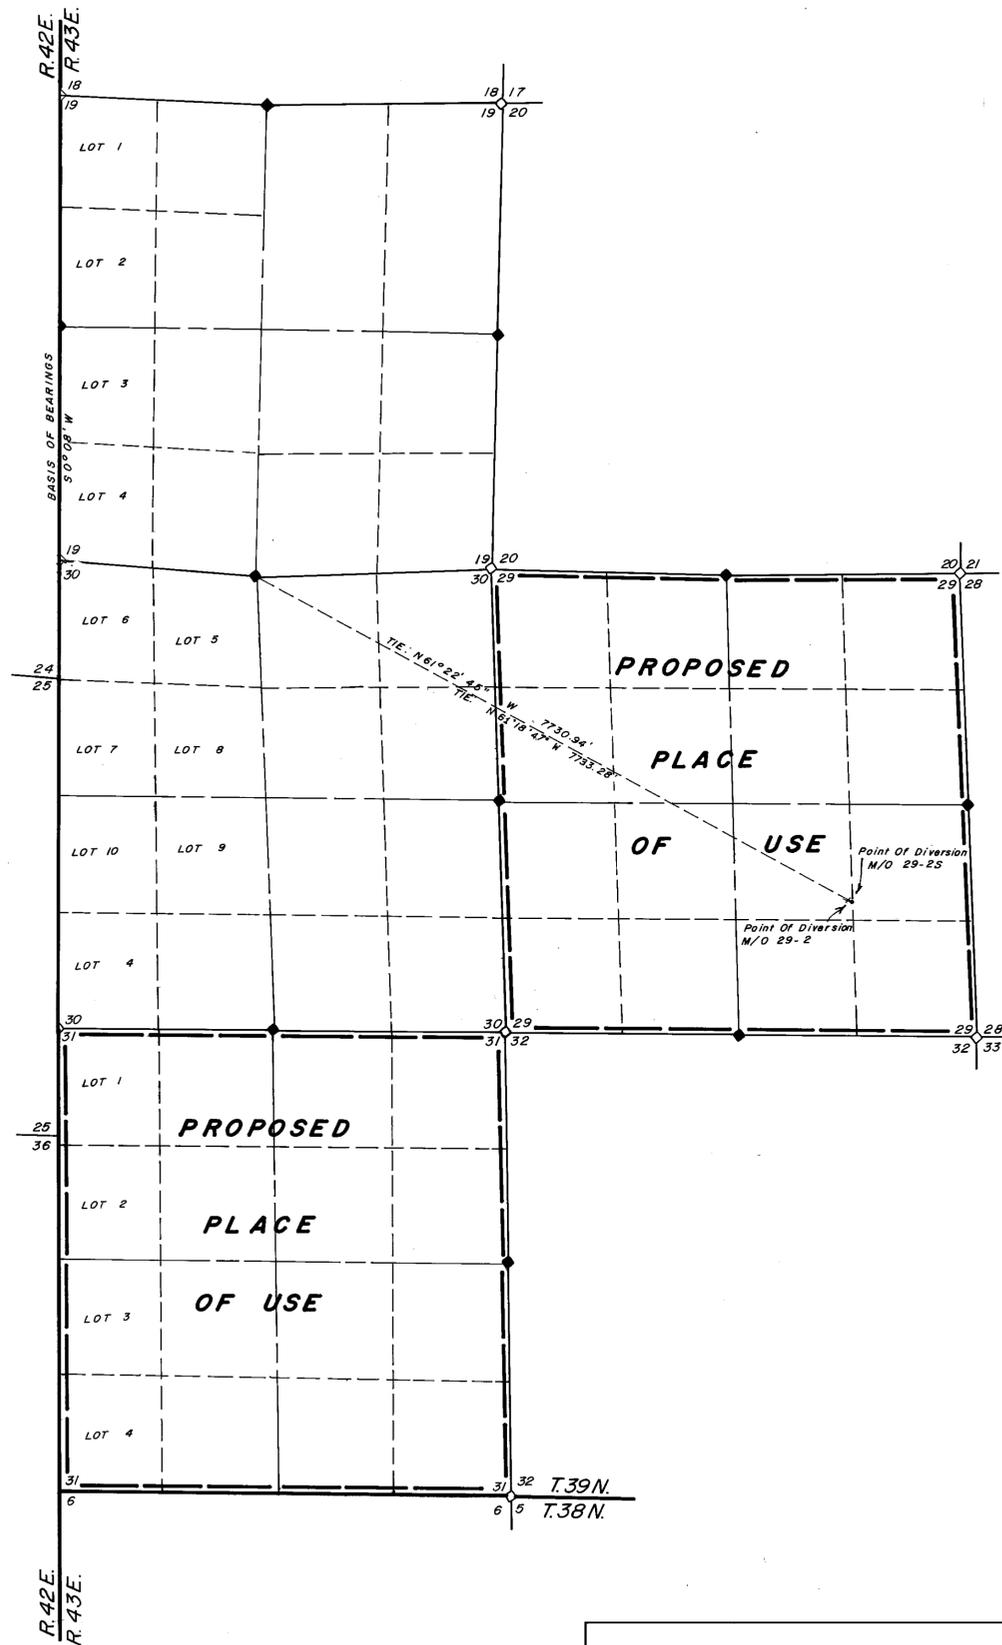


STATE OF NEVADA
COUNTY OF HUMBOLDT

I, JOHN H. MILTON III, being first duly sworn, depose and say that this map, consisting of one sheet, numbered from 1 to 1, inclusive, has been correctly drawn to the designated scale from field notes of a survey made by me, or under my supervision and direction, between the 5th day of August, 1996 and the 6th day of August, 1996; that it truly and correctly represents the proposed location and extent of the works used to divert water from underground in Humboldt County, Nevada by SANTA FE PACIFIC GOLD CORPORATION, Twin Creeks Mine, for environmental purposes. That the proposed point of diversion, the approximate location and size of the diverting channel or other conduit, the place and manner of use, and the location and names of all other works or streams which are crossed by, or connected with the said works, are fully and correctly designated thereon.

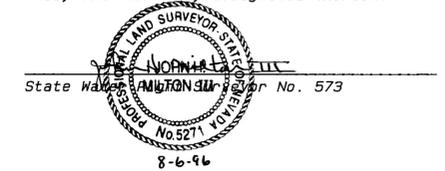

Subscribed and sworn to before me this 6th day of August 1996.

Doris A. Twichell
DORIS A. TWICHELL
Notary Public in and for Humboldt County, State of Nevada.
My commission expires on May 28th, 1997.

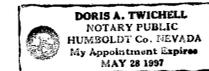

NOTES:

▷ OR ◊ Indicates a found section corner, an iron pipe with a B.L.M. brass cap, unless otherwise noted.

▷ OR ◆ Indicates a found 1/4 section corner, an iron pipe with a B.L.M. brass cap, unless otherwise noted.

Basis of Bearings was taken from the 1986 B.L.M. Dependent Resurvey Plat of T.39N., R.43E., M.D.B. & M. The line between the N1/4 corner of Section 19, T.39N., R.43E., M.D.B. & M. and the SW corner of said Section 19 was assumed to be S 0° 08' W.

SCALE 1" = 1000'



Desert Mountain Surveying
Land and Water Right Surveyors
146 West Second Street
WINNEMUCCA, NEVADA 89445 (702) 623-4414

STATE ENGINEER'S USE

62364-E
FILED
AUG 08 1996
STATE ENGINEER'S OFFICE

RECEIVED
AUG - 8 1996

STATE ENGINEER'S OFFICE

MAP TO ACCOMPANY APPLICATION
TO APPROPRIATE WATER
FOR ENVIRONMENTAL USE
BY SANTA FE PACIFIC GOLD CORPORATION
Twin Creeks Mine
From Underground
IN HUMBOLDT COUNTY, NEVADA

78106 78105 78104 78103T 78102T 78101T 71985T 70141TE 68697TE 67306TE 65650TE 62364E