



T.39,40,41N.,R.53,54E.
M.D.M.

STATE OF NEVADA } S.S.
COUNTY OF ELKO }

I, William A. Nisbet, being first duly sworn, depose and say that this map, consisting of one sheet, has been correctly drawn to the designated scale from field notes of a survey made by me, or under my supervision and direction, on the 2nd day of August, 1996; that it truly and correctly represents the proposed location and extent of the works used to divert water from an UNDERGROUND SOURCE in ELKO COUNTY, by INDEPENDENCE MINING COMPANY, INC., for MINING, MILLING & DOMESTIC purposes. That the proposed point of diversion, the approximate location and size of the diverting channel or other conduit, the place and manner of use, and the location and names of all other works or streams which are crossed by, or connected with, the said works are fully and correctly designated thereon.



WILLIAM A. NISBET, state water-right surveyor

Subscribed and sworn to before me this 7 day of August, 1996, by William A. Nisbet.





NOTARY PUBLIC in and for ELKO COUNTY, NEVADA.


BASIS OF BEARINGS: North line Sec. 4, as shown on official plot of resurvey of T.40N.,R.54E.,M.D.M.

LEGEND

- PROPOSED PLACE OF USE BOUNDARY
- EXISTING PLACE OF USE, PERMIT #47413
- ◆ SECTION CORNER
- or • POINT OF DIVERSION

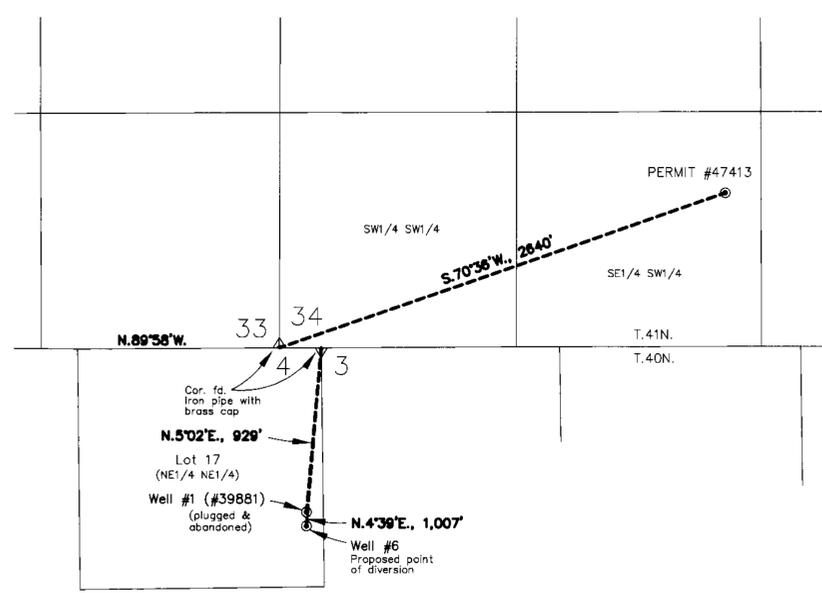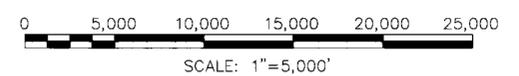

T.40,41N.,R.54E.,M.D.M.
POINT OF DIVERSION DETAIL
SCALE: 1" = 500'

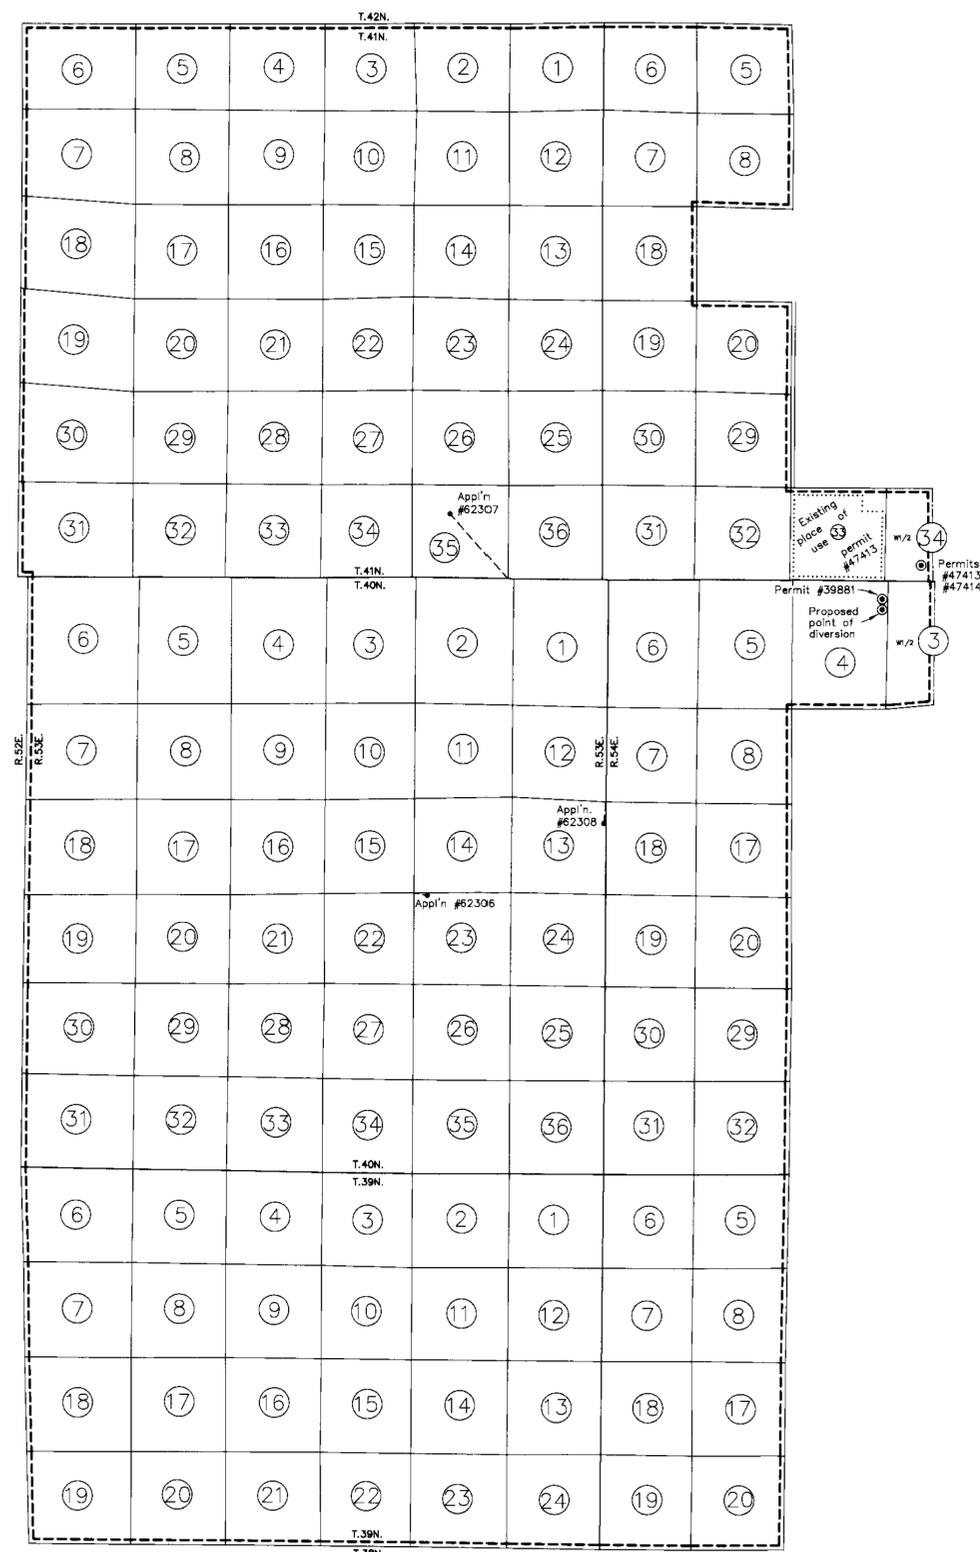

PLACE OF USE

NO.	BY	DATE	DESCRIPTION	CHKD	APPD
REVISIONS					
1	JFP				
DRAWN BY		APPROVED BY			
JOB NO. 2004.002		DATE 8-2-96			

CHILTON Engineering and Surveying, LTD
 (702) 738-2121 421 Court Street Elko, Nevada 89801

W96056 1/1

STATE ENGINEER'S USE 62374

FILED
AUG 09 1996
STATE ENGINEER'S OFFICE

MAP TO ACCOMPANY APPLICATION TO CHANGE POINT OF DIVERSION & PLACE OF USE OF WATER HERETOFORE APPROPRIATED UNDER PERMIT #47413

FOR MINING, MILLING & DOMESTIC PURPOSES
 BY **INDEPENDENCE MINING COMPANY, INC.**
 FROM AN UNDERGROUND SOURCE
 IN ELKO COUNTY

W96056

72112 62374