


BASIS OF BEARINGS
SOLAR OBSERVATION

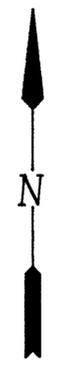

STATE OF NEVADA

SS.

COUNTY OF WHITE PINE

I Randal L. Briggs, being first duly sworn, depose and say that this map, consisting of one sheet, inclusive, has been correctly drawn to the designated scale from field notes of a survey made by me, (or under my supervision and direction), on the 16th day of August, 1996 and that it truly and correctly represents the proposed location and extent of the works used to divert water from an underground source in White Pine County, by Alta Gold Company for mining and milling purposes. That the proposed point of diversion, the approximate location and size of the diverting channel or other conduit, the place of use and manner of use and the location and names of all other works or streams which are crossed by or connected with the said works, are fully and correctly designated thereon.

Randal L. Briggs




9-2-1996

Randal L. Briggs No. 875 Nevada State Water Rights Surveyor

Date

Subscribed and sworn to before me
this 2nd day of September, 1996.
Notary Public in and for White Pine County, Nevada.

Teresa Adams

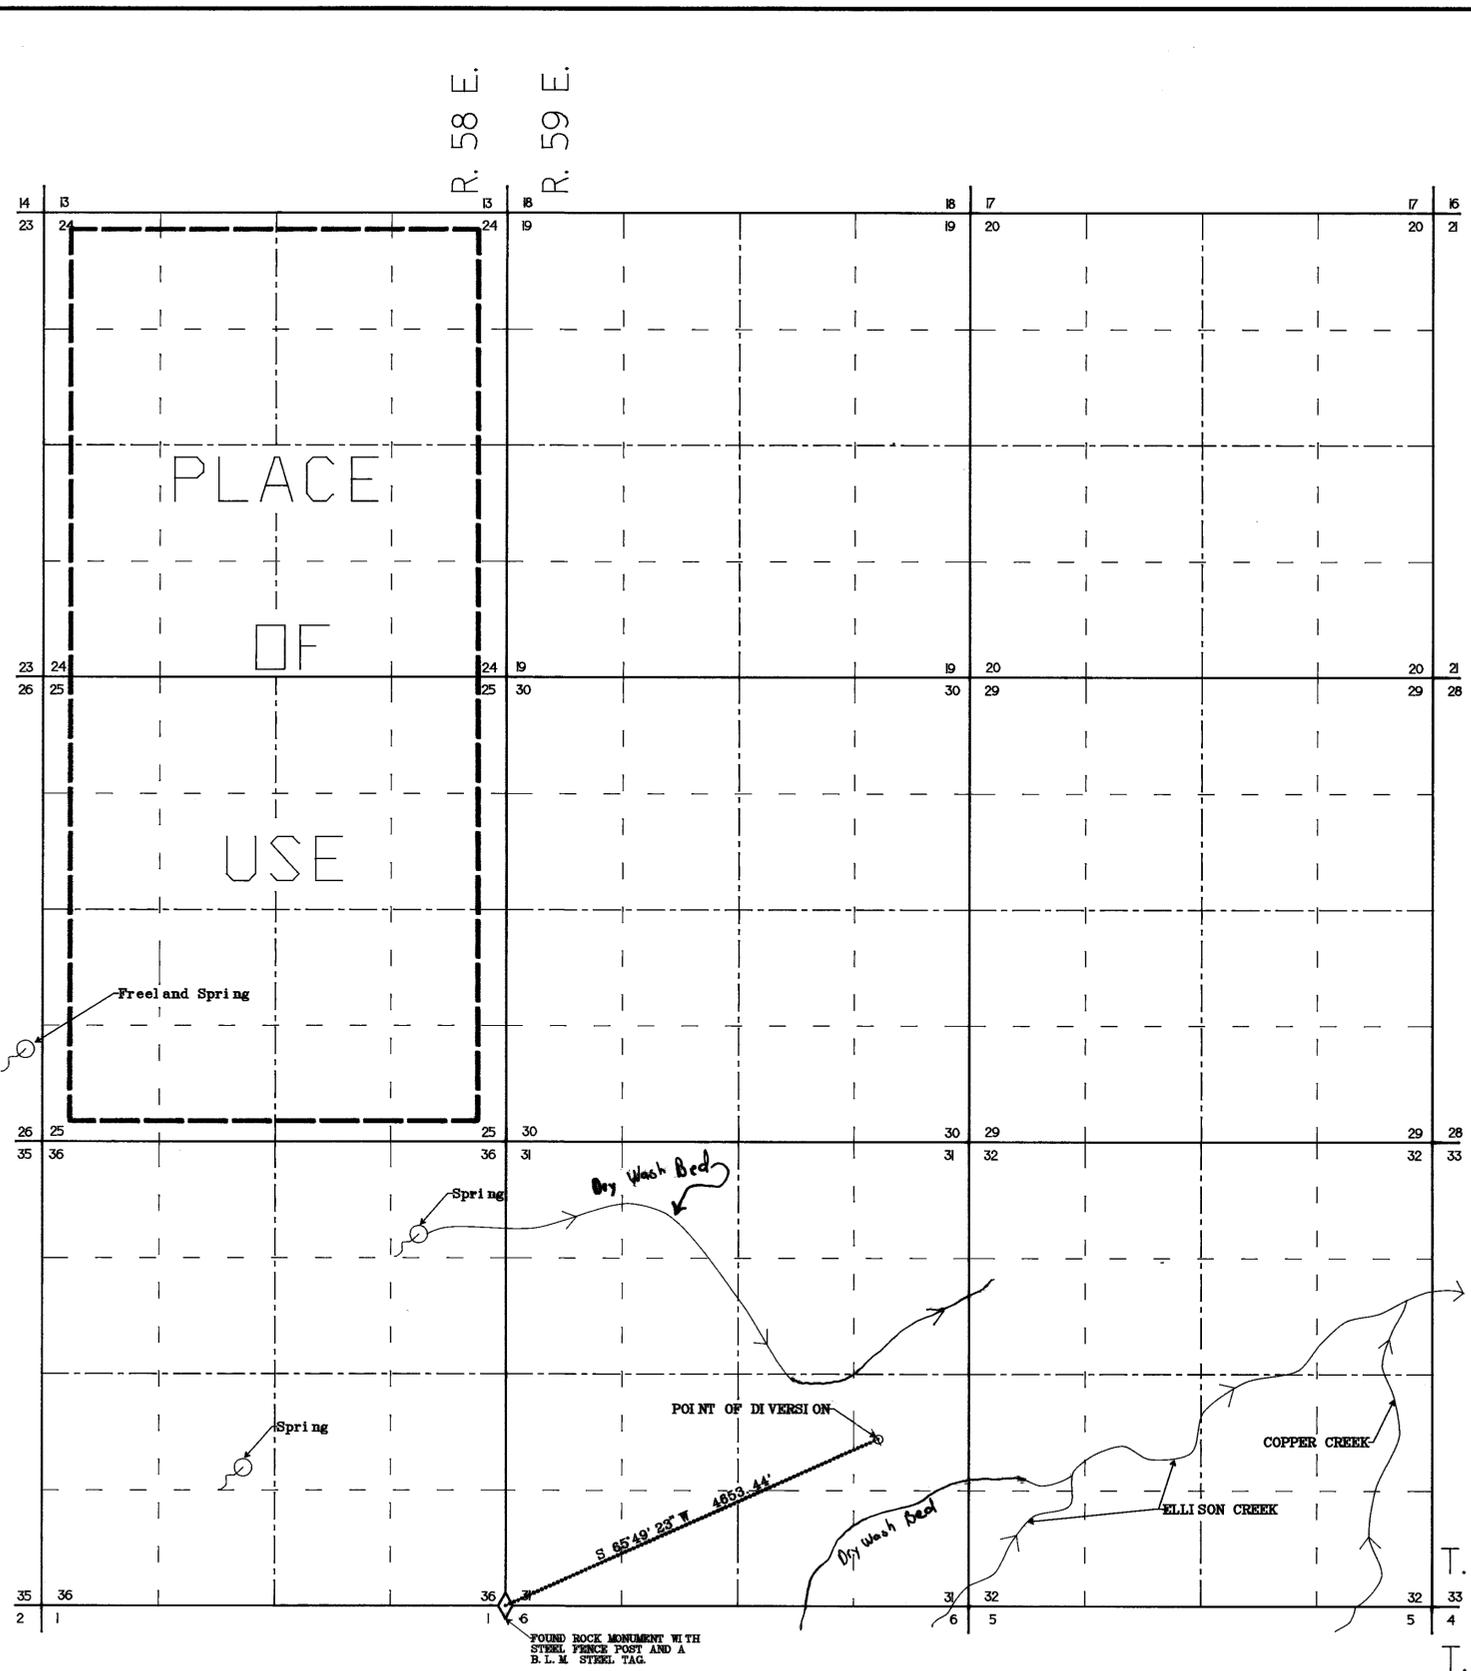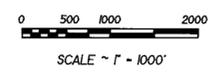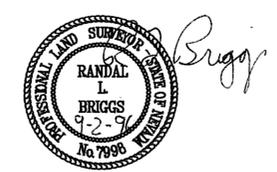

STATE ENGINEERS USE

Surveyed & Mapped by
ROBISON PROFESSIONAL COMPLEX
1675 AVE. F. KLV, NEVADA 89301
phone: (702) 289-3384
fax: (702) 289-8861
FILENAME: ALTA1
ALIST: 1996

62407
RECEIVED
SEP 5 1996
STATE ENGINEER'S OFFICE
FILED
SEP 05 1996
STATE ENGINEER'S OFFICE

MAP
to ACCOMPANY APPLICATION
to APPROPRIATE WATER
from UNDERGROUND SOURCE
for MINING AND MILLING PURPOSES
by ALTA GOLD COMPANY
in SEC 31, T.14N., R.59E., M.D.B. & M.
WHITE PINE COUNTY, NEVADA.

76706 62407