

BASIS OF BEARINGS  
SOLAR OBSERVATION



STATE OF NEVADA

SS.

COUNTY OF WHITE PINE

I Randal L. Briggs, being first duly sworn, depose and say that this map, consisting of one sheet, inclusive, has been correctly drawn to the designated scale from field notes of a survey made by me, ( or under my supervision and direction ), on the 16th day of August, 1996 and that it truly and correctly represents the proposed location and extent of the works used to divert water from an underground source in White Pine County, by Alta Gold Company for mining and milling purposes. That the proposed point of diversion, the approximate location and size of the diverting channel or other conduit, the place of use and manner of use and the location and names of all other works or streams which are crossed by or connected with the said works, are fully and correctly designated thereon.



*Randal L. Briggs*

9-2-1996

Randal L. Briggs No. 875 Nevada State Water Rights Surveyor


Date

Subscribed and sworn to before me  
this 2nd day of September, 1996.  
Notary Public in and for White Pine County, Nevada.  
*Teresa Adams*

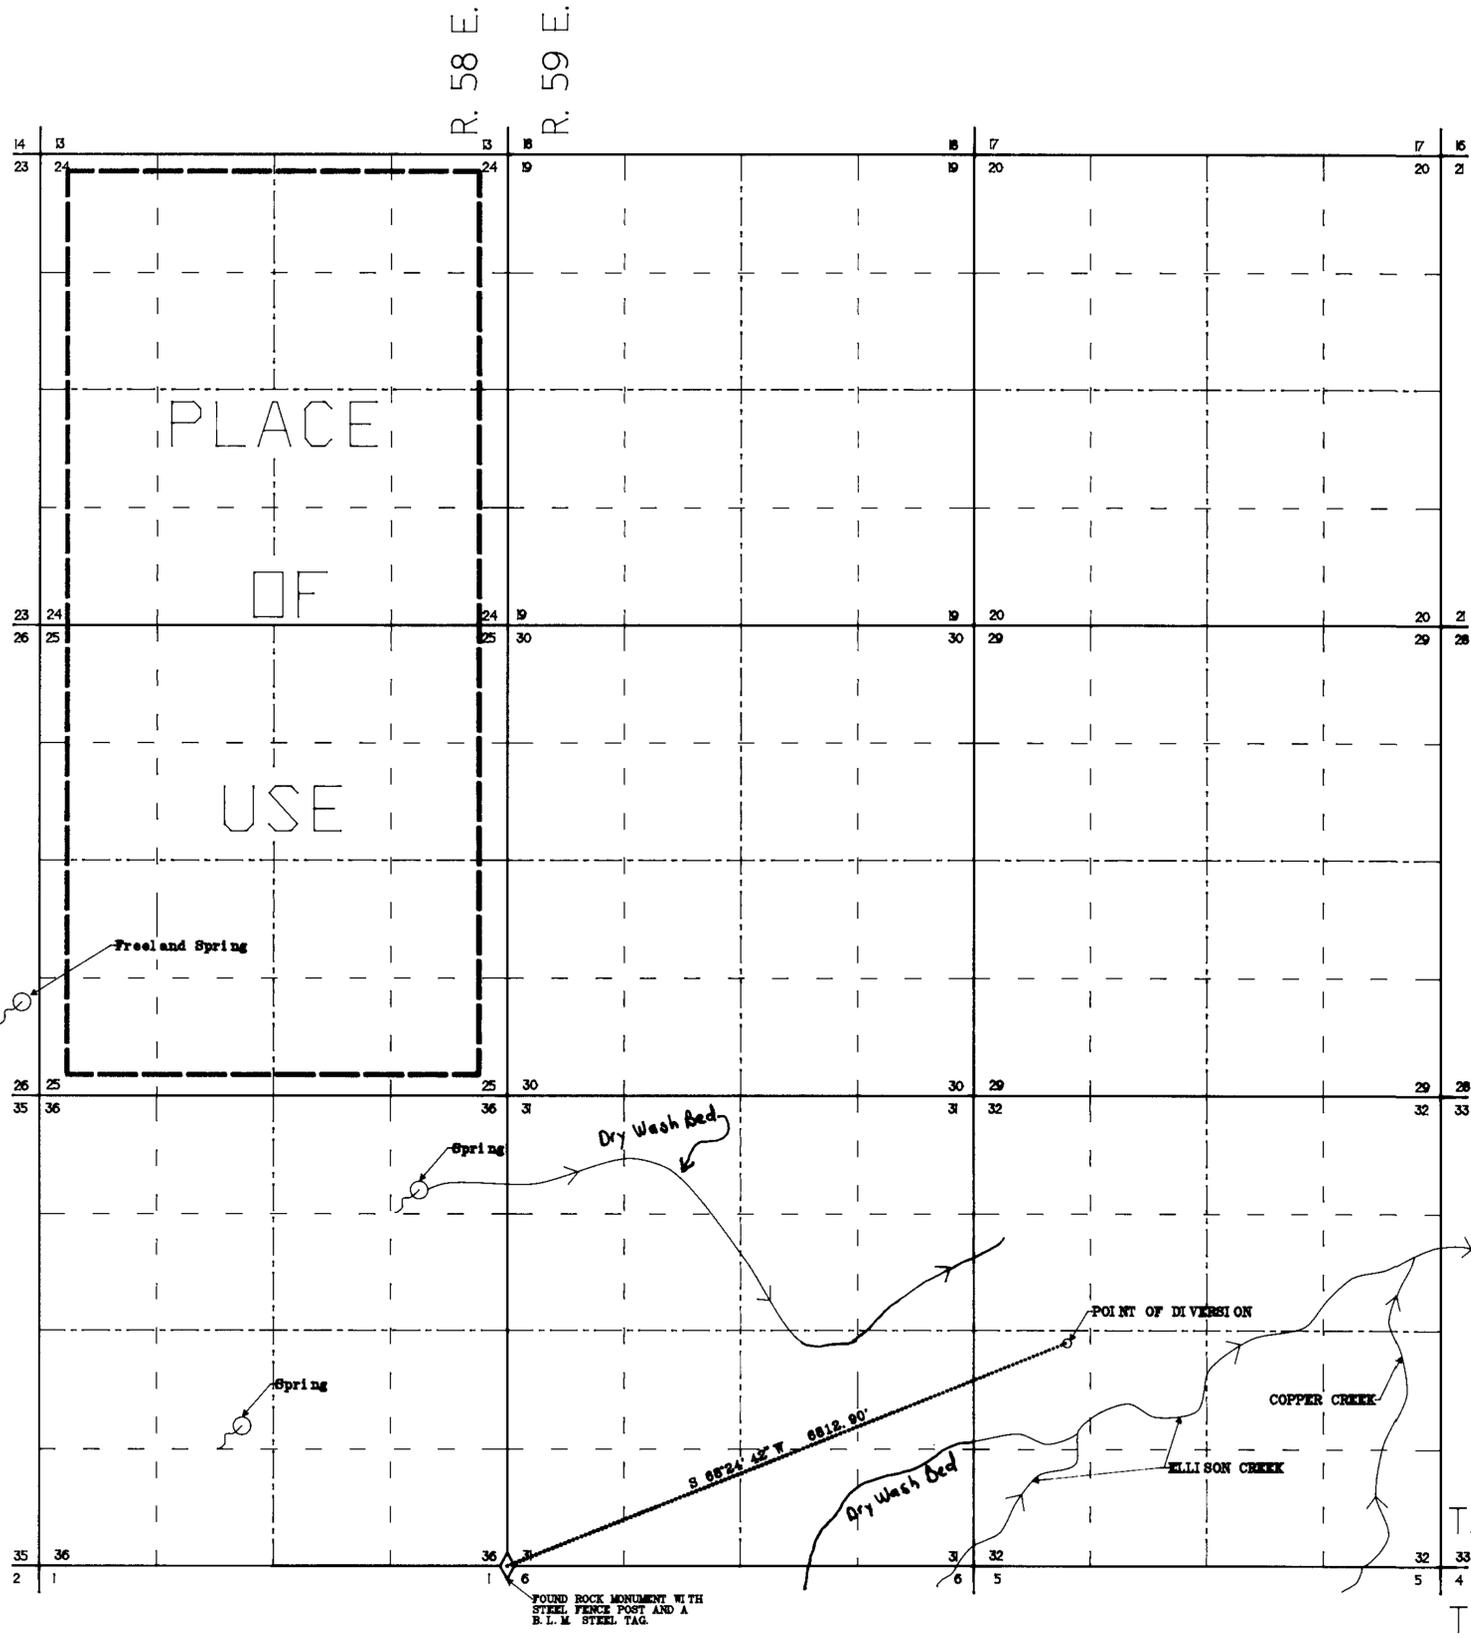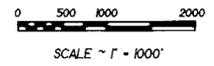

T. 14 N.  
T. 13 N.

STATE ENGINEERS USE

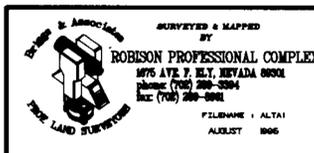

62408  
**RECEIVED**  
SEP 11 1996  
STATE ENGINEER'S OFFICE

**FILED**  
SEP 13 1996  
STATE ENGINEER'S OFFICE

MAP  
to ACCOMPANY APPLICATION  
to APPROPRIATE WATER  
from UNDERGROUND SOURCE  
for MINING AND MILLING PURPOSES  
by ALTA GOLD COMPANY  
in SEC 32, T.14N., R.59E., M.D.B. & M.  
WHITE PINE COUNTY, NEVADA.