

T. 8 S. & T. 9 S., R. 62 E., MOUNT DIABLO MERIDIAN
LINCOLN COUNTY, NEVADA

STATE OF OREGON }
COUNTY OF MULTNOMAH } ss.

I, Michael L. Richey, being first duly sworn, depose and say that a site inspection made by me, on the 1st of May 1994, and October 3, 1996; that the location of each reference monument and the point of diversion have been verified, the place of use site has been inspected;



That this map, consisting of one sheet, has been correctly drawn to the designated scale from survey field notes, calculations and other surveying documents of record from offices of the State Engineer and United States Fish and Wildlife Service; that this map truly and correctly represents the existing location of water diverted from (Lower) Pahrnagat Lake, in Lincoln County, Nevada, by United States Fish and Wildlife Service, for wildlife purposes.

That the points of diversion, approximate location of natural stream channels, place and manner of use, and location names of all other works or streams which are crossed by, or connected with said works, are fully and correctly designated thereon.

Michael L. Richey
(State Water Right Surveyor) # 860

Subscribed and sworn to before me
this 13th day of November, 1996
Notary Public in and for Multnomah County, Oregon.


Bernie Logan
Notary Public
My Commission Expires 6/6/97

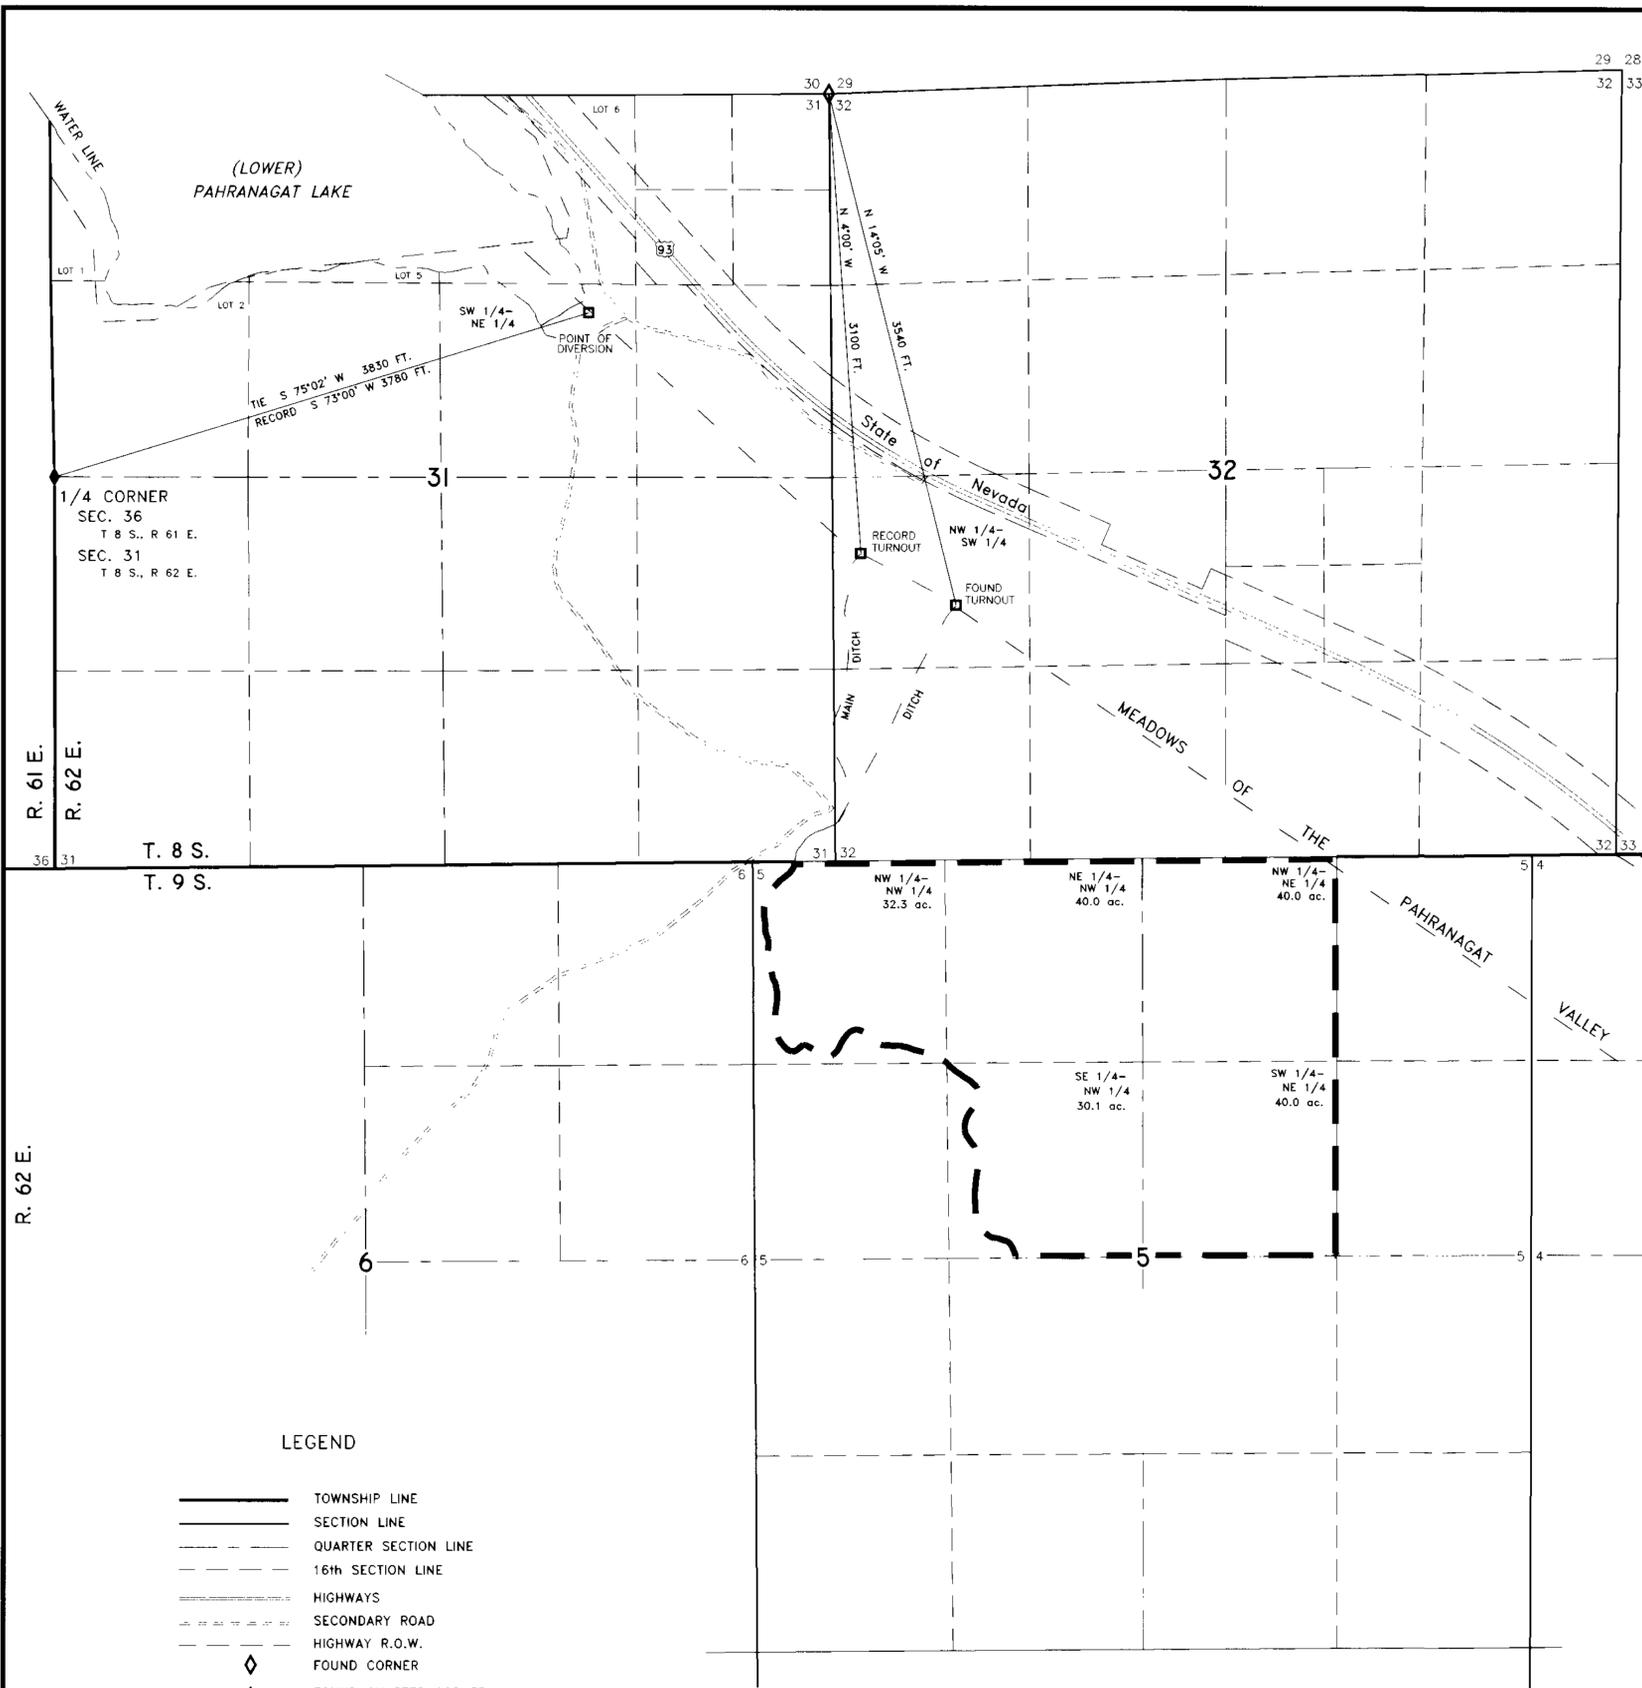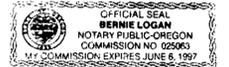


LEGEND

- TOWNSHIP LINE
- SECTION LINE
- QUARTER SECTION LINE
- 16th SECTION LINE
- ===== HIGHWAYS
- SECONDARY ROAD
- HIGHWAY R.O.W.
- ◆ FOUND CORNER
- ◆ FOUND QUARTER CORNER
- CREEK
- G.L.O. MEANDER LINE
- DITCH
- POINT OF DIVERSION
- EXISTING PLACE OF USE

TABULATION OF ACRES		
ACREAGES	SUBDIVISIONS OF T. 9 S., R. 62 E., M.D.M.	
40.0 ac.	NW 1/4-NE 1/4 = LOT 2	SECTION 5
40.0 ac.	NE 1/4-NW 1/4 = LOT 3	SECTION 5
40.0 ac.	SW 1/4-NE 1/4	SECTION 5
30.1 ac.	SE 1/4-NW 1/4	SECTION 5
32.3 ac.	NW 1/4-NW 1/4 = LOT 4	SECTION 5
182.4 ac. = TOTAL ACREAGE		

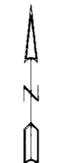

BASIS OF BEARING
TRUE NORTH OBTAINED USING G.P.S.
Precision of Equipment 3-5 meters

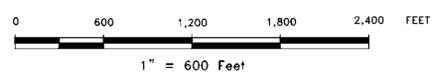

STATE ENGINEERS USE

FILED
NOV 18 1996
STATE ENGINEER'S OFFICE

RECEIVED
NOV 20 1996
STATE ENGINEER'S OFFICE

Map to Accompany Application to
Change the Place of Use
and Manner of Use of Certificate 3426-1

For: Wildlife Purposes
By: U.S. Department of the Interior
Fish and Wildlife Service
From: Pahrnagat Lake
In: Lincoln County, Nevada