

EXISTING PLACE OF USE  
 SE1/4 SE1/4 & SW1/4 SE1/4  
 SECTION 7 T21S, R54E, MDM  
 PERMIT NO. 20879, CERT. NO. 5698  
 PERMIT NO. 25488, CERT. NO. 8930

STATE OF NEVADA  
 SS  
 WASHOE COUNTY

I, MICHAEL D. BUSCHELMAN, BEING FIRST DULY SWORN, DEPOSE AND SAY THAT THIS MAP, CONSISTING OF TWO (2) SHEETS, HAS BEEN CORRECTLY DRAWN TO THE DESIGNATED SCALE UNDER MY SUPERVISION OR DIRECTION OF A SURVEY ON OR BEFORE JULY 24, 1996, UTILIZING INFORMATION OBTAINED UNDER PERMIT NO. 20879, CERTIFICATE NO. 5698, PERMIT NO. 25488, CERTIFICATE NO. 8930 AND SUPPORTING PROOF OF BENEFICIAL USE MAPS FILED IN THE OFFICE OF THE DIVISION OF WATER RESOURCES, CARSON CITY, NEVADA; THAT IT TRULY AND CORRECTLY REPRESENTS THE EXISTING PLACE OF USE AND THE EXISTING POINT OF DIVERSION UNDER PERMIT NO. 20879, CERTIFICATE NO. 5698 AND PERMIT NO. 25488, CERTIFICATE NO. 8930 FOR MUNICIPAL AND DOMESTIC PURPOSES FROM AN UNDERGROUND SOURCE BY GREENMAN, GOLDBERG AND RABY PROFIT SHARING PLAN, IN NYE COUNTY, NEVADA.



*Michael D. Buschelman*  
 MICHAEL D. BUSCHELMAN  
 STATE WATER RIGHTS SURVEYOR NO.792  
 8-16-96

SUBSCRIBED AND SWORN TO BEFORE ME THIS 16<sup>th</sup> DAY  
 OF August, 1996.  
*Rhonda L. Cain*  
 NOTARY PUBLIC IN AND FOR WASHOE COUNTY, NEVADA.  
 MY COMMISSION EXPIRES Oct 19, 1999.

RHONDA L. CAIN  
 Notary Public, State of Nevada  
 Appointment Recorded in Washoe County  
 No. 96-00927-2 Expires October 19, 1999

NOTE:

FOR THE EXISTING POINT OF DIVERSION AND EXISTING PLACE OF USE UNDER PERMIT NO. 46185, CERTIFICATE NO. 12857, REFER TO SUPPORTING MAP FILED UNDER PERMIT NO. 46185, CERTIFICATE NO. 12857, ON FILE AT THE DIVISION OF WATER RESOURCES, CARSON CITY, NEVADA.

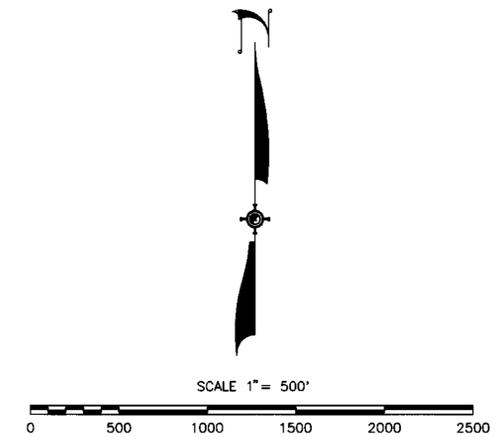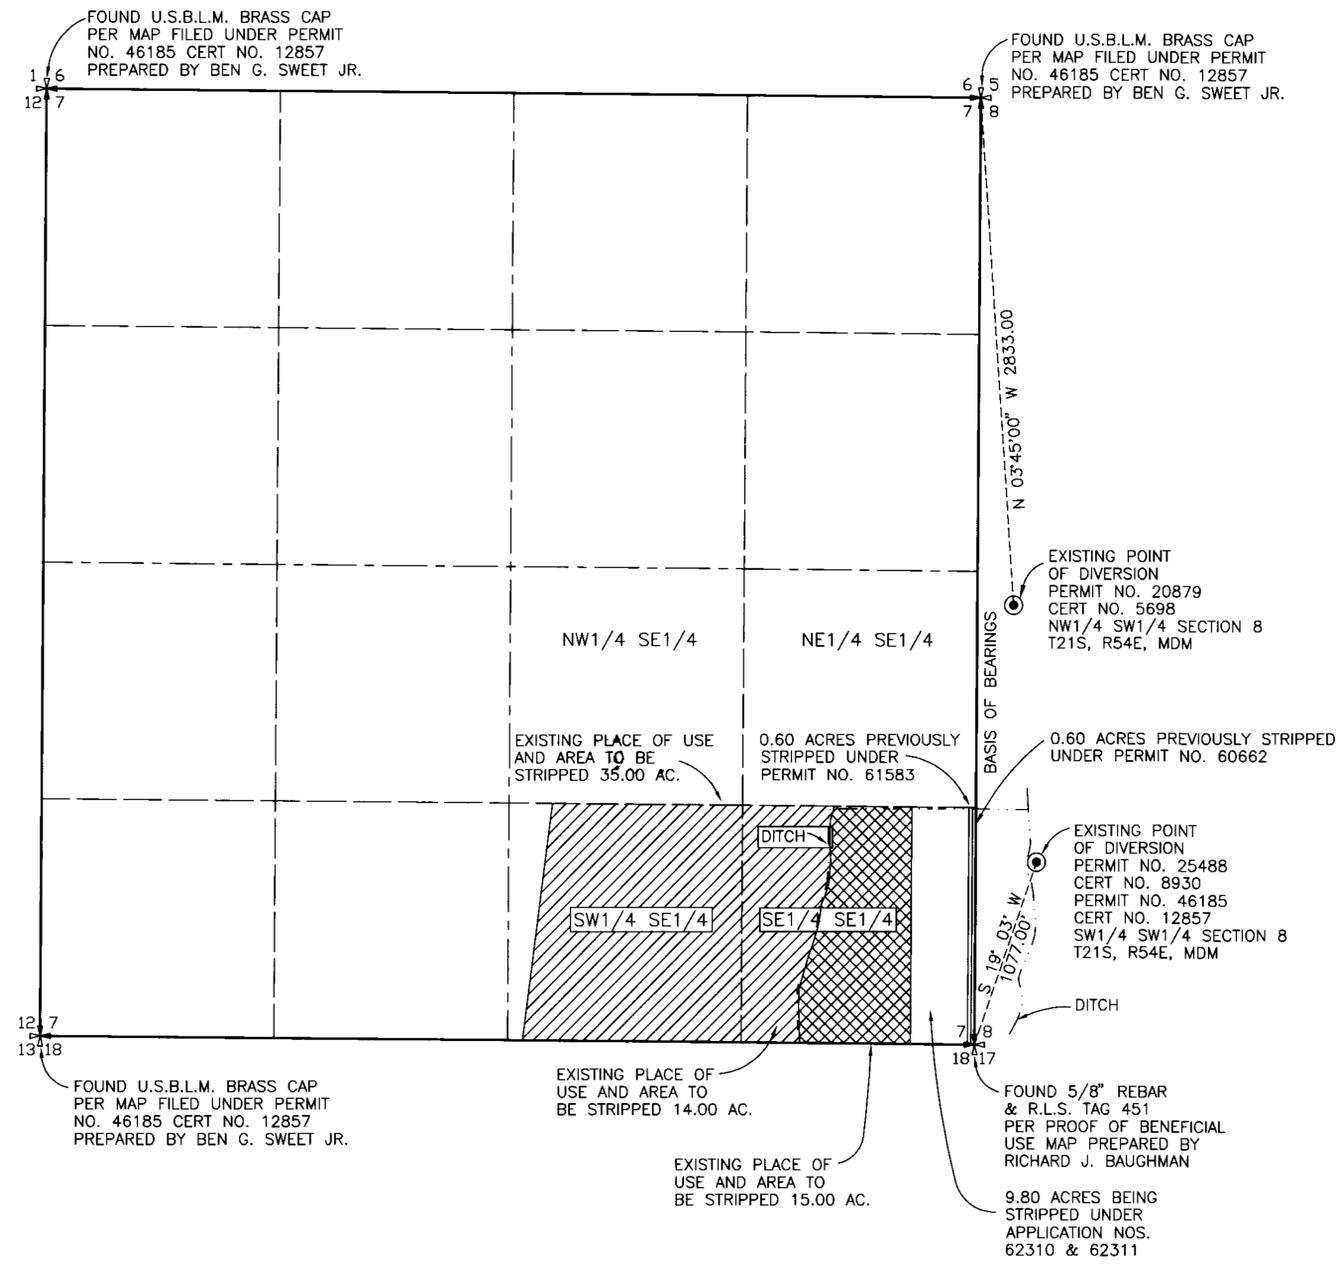

BASIS OF BEARINGS

FOR THIS SURVEY THE EAST LINE OF THE SOUTHEAST QUARTER OF SECTION 7 T21S, R54E, MDM AND SHOWN AS N01° 43' 09\"/>

J:\DWGS\WATER\J22107\RABY.DWG  
**SUMMIT ENGINEERING CORPORATION**  
 CONSULTING ENGINEERS AND SURVEYORS  
 5405 WAKE AVE. RENO, NEVADA 89523  
 (702) 747-8538

1:25 PM \* 16-AUG-1996


STATE ENGINEER'S USE

**FILED**  
 SEP 17 1996  
 STATE ENGINEER'S OFFICE

STATE ENGINEER'S OFFICE  
 96 SEP -5 AM 10:57  
 RECEIVED

MAP TO ACCOMPANY APPLICATION TO CHANGE THE POINT OF DIVERSION, MANNER OF USE AND PLACE OF USE OF PERMIT NO. 46185 CERT. NO. 12857 AND A PORTION OF PERMIT NO. 25488, CERT. NO. 8930 PERMIT NO. 20879, CERT. NO. 5698 FOR MUNICIPAL AND DOMESTIC PURPOSES BY GREENMAN, GOLDBERG AND RABY PROFIT SHARING PLAN FROM AN UNDERGROUND SOURCE  
 PAHRUMP NYE COUNTY NEVADA


62445 62444

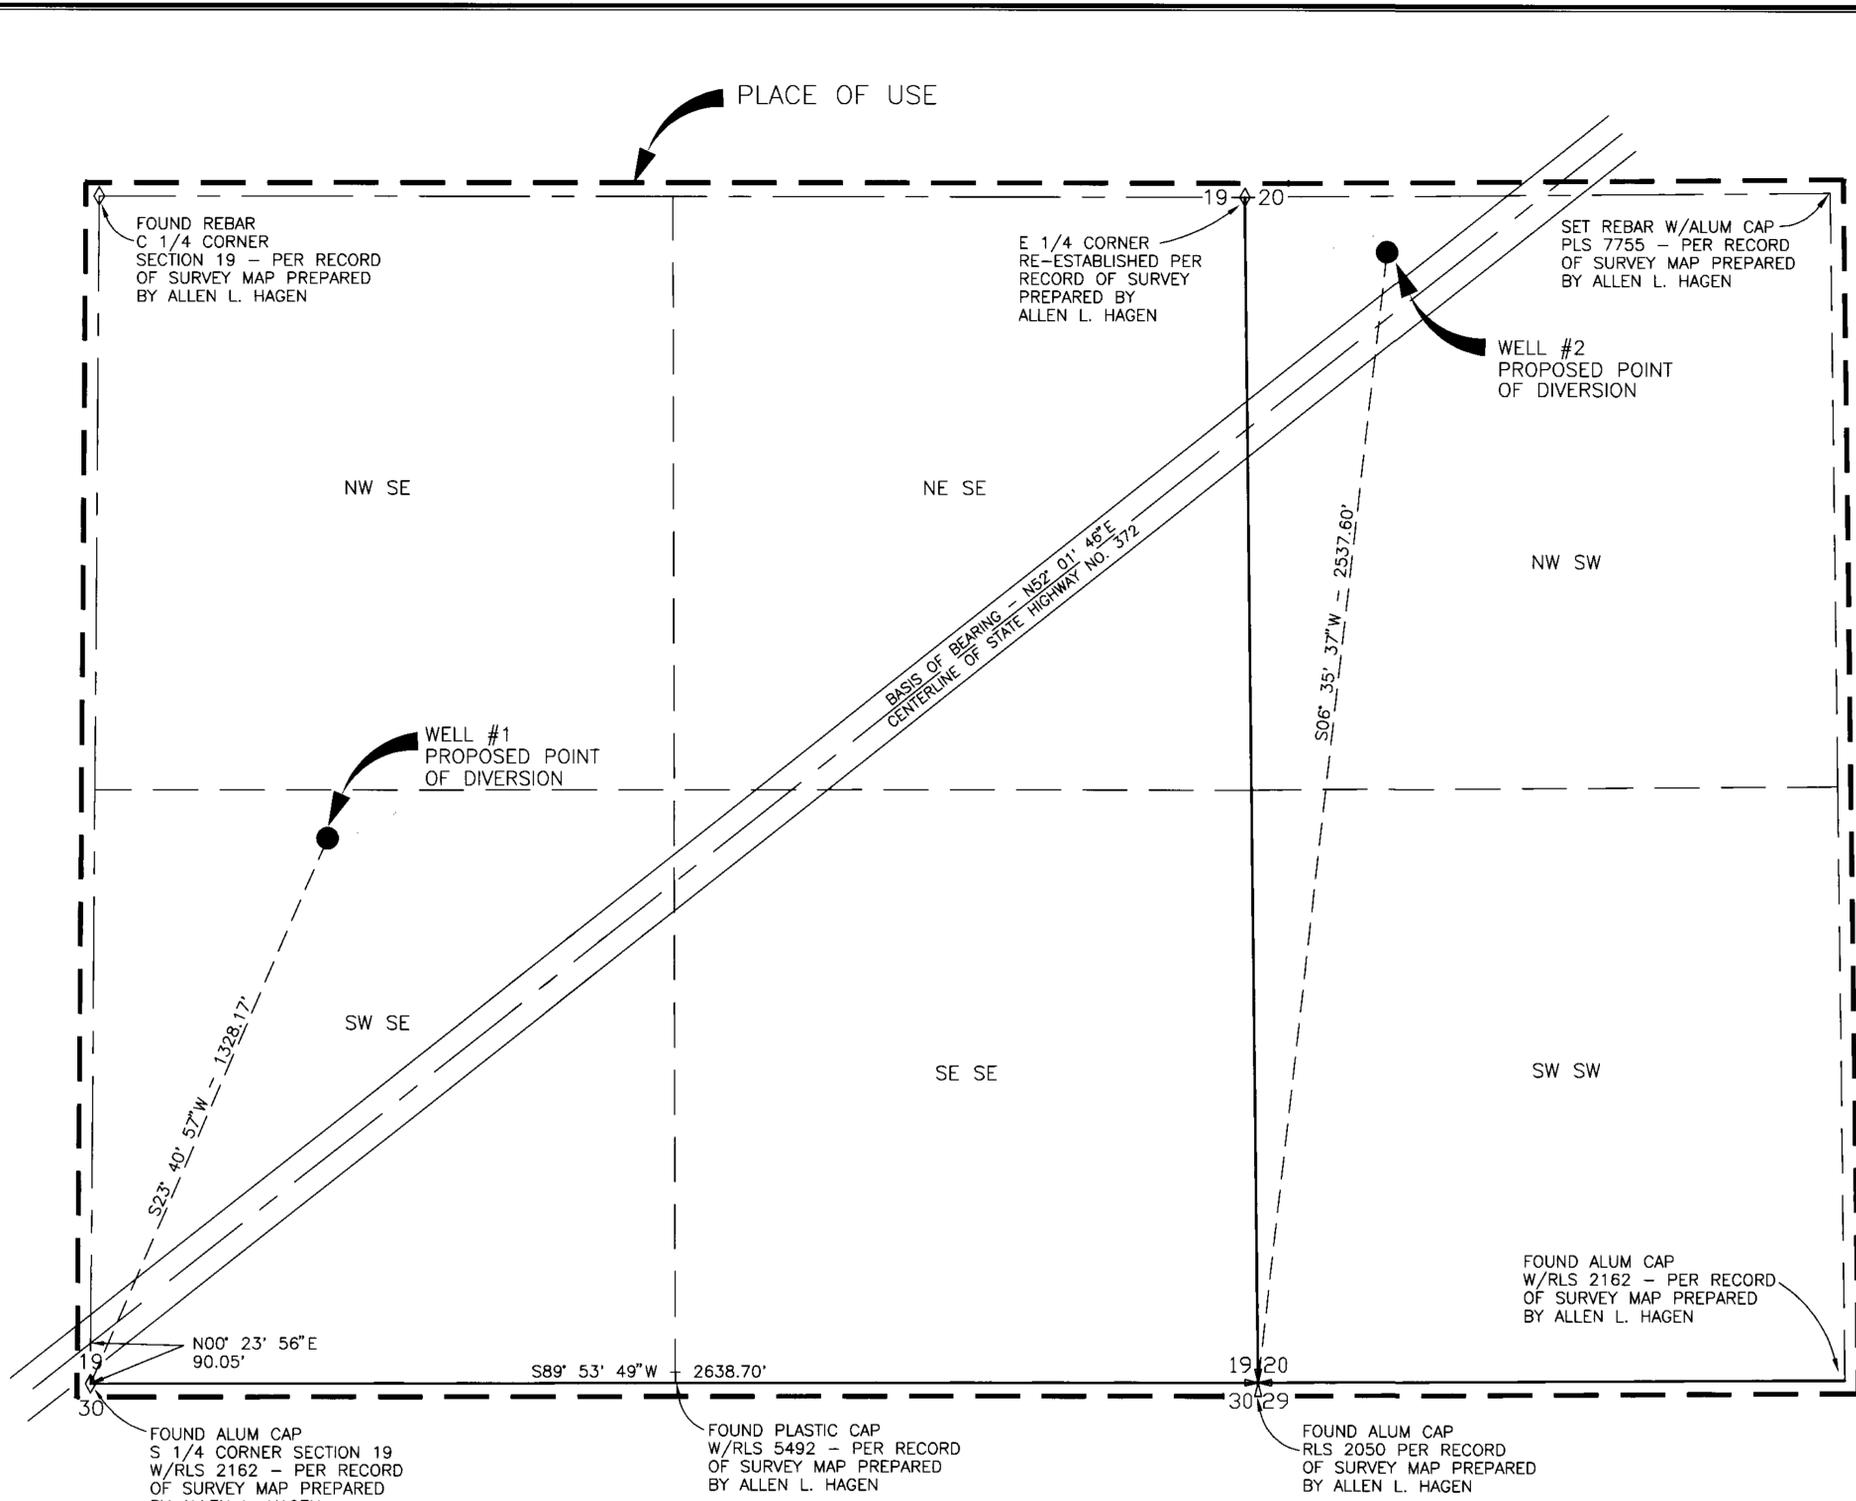

NOTE:  
 THIS MAP HAS BEEN DRAWN TO THE DESIGNATED SCALE UTILIZING INFORMATION OBTAINED FROM RECORD OF SURVEY MAP PREPARED BY HMM ENGINEERING AND SURVEYING, INC., FILED UNDER DOCUMENT NO. 0395539, FILED AT THE OFFICE OF THE NYE COUNTY RECORDER, NYE COUNTY, NEVADA

BASIS OF BEARING:  
 NORTH 52° 01' 46" EAST, BEING THE BEARING OF THE CENTERLINE OF STATE 372 AS SHOWN ON STATE OF NEVADA DEPARTMENT OF HIGHWAYS RIGHT-OF-WAY DRAWINGS DATED MAY, 1955.

PROPOSED PLACE OF USE  
 SE1/4 OF SECTION 19, T20S, R53E, MDM AND  
 W1/2 OF THE SW1/4 SECTION 20 T20S, R53E, MDM

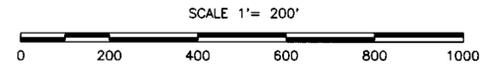

STATE ENGINEER'S USE	<b>FILED</b> SEP 17 1996 STATE ENGINEER'S OFFICE	MAP TO ACCOMPANY APPLICATION TO CHANGE THE POINT OF DIVERSION, MANNER OF USE AND PLACE OF USE OF PERMIT NO. 46185 CERT NO. 12857 AND A PORTION OF PERMIT NO. 25488, CERT. NO. 8930 PERMIT NO. 20879, CERT. NO. 5698 FOR MUNICIPAL AND DOMESTIC PURPOSES BY GREENMAN, GOLDBERG AND RABY PROFIT SHARING PLAN FROM AN UNDERGROUND SOURCE PAHRUMP NYE COUNTY NEVADA
----------------------	--	--

J:\DWG\WATER\J22107\TABYPRO.DWG

**SUMMIT** ENGINEERING CORPORATION  
 CONSULTING ENGINEERS AND SURVEYORS  
 5405 W. HAY AVE., TENO, TEXADA 89523  
 (702) 747-8552

1:31 PM \* 16-AUG-1996

65498 62446 62445 62444