



T.32N.,R.51,52E.  
M.D.M.

STATE OF NEVADA }  
COUNTY OF ELKO } S.S.


I, William A. Nisbet, being first duly sworn, depose and say that this map, consisting of one sheet, has been correctly drawn to the designated scale from field notes of a survey made by me, or under my supervision and direction, on the 19th day of August, 1996; that it truly and correctly represents the proposed location and extent of the works used to divert water from SURFACE SOURCES, in ELKO AND EUREKA COUNTIES, by PALISADE RANCH, INC., for STOCKWATERING purposes. That the proposed point of diversion, the approximate location and size of the diverting channel or other conduit, the place and manner of use, and the location and names of all other works or steams which are crossed by, or connected with, the said works are fully and correctly designated thereon.



*William A. Nisbet*

WILLIAM A. NISBET, state water-right surveyor

Subscribed and sworn to before me this 30 day of August, 1996, by  
William A. Nisbet.


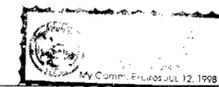


NOTARY PUBLIC in and for ELKO COUNTY, NEVADA.

BASIS OF BEARINGS: Magnetic, var. 16'30"E.

LEGEND

- — — — — PLACE OF USE BOUNDARY
- ◆ SECTION CORNER
- POINT OF DIVERSION

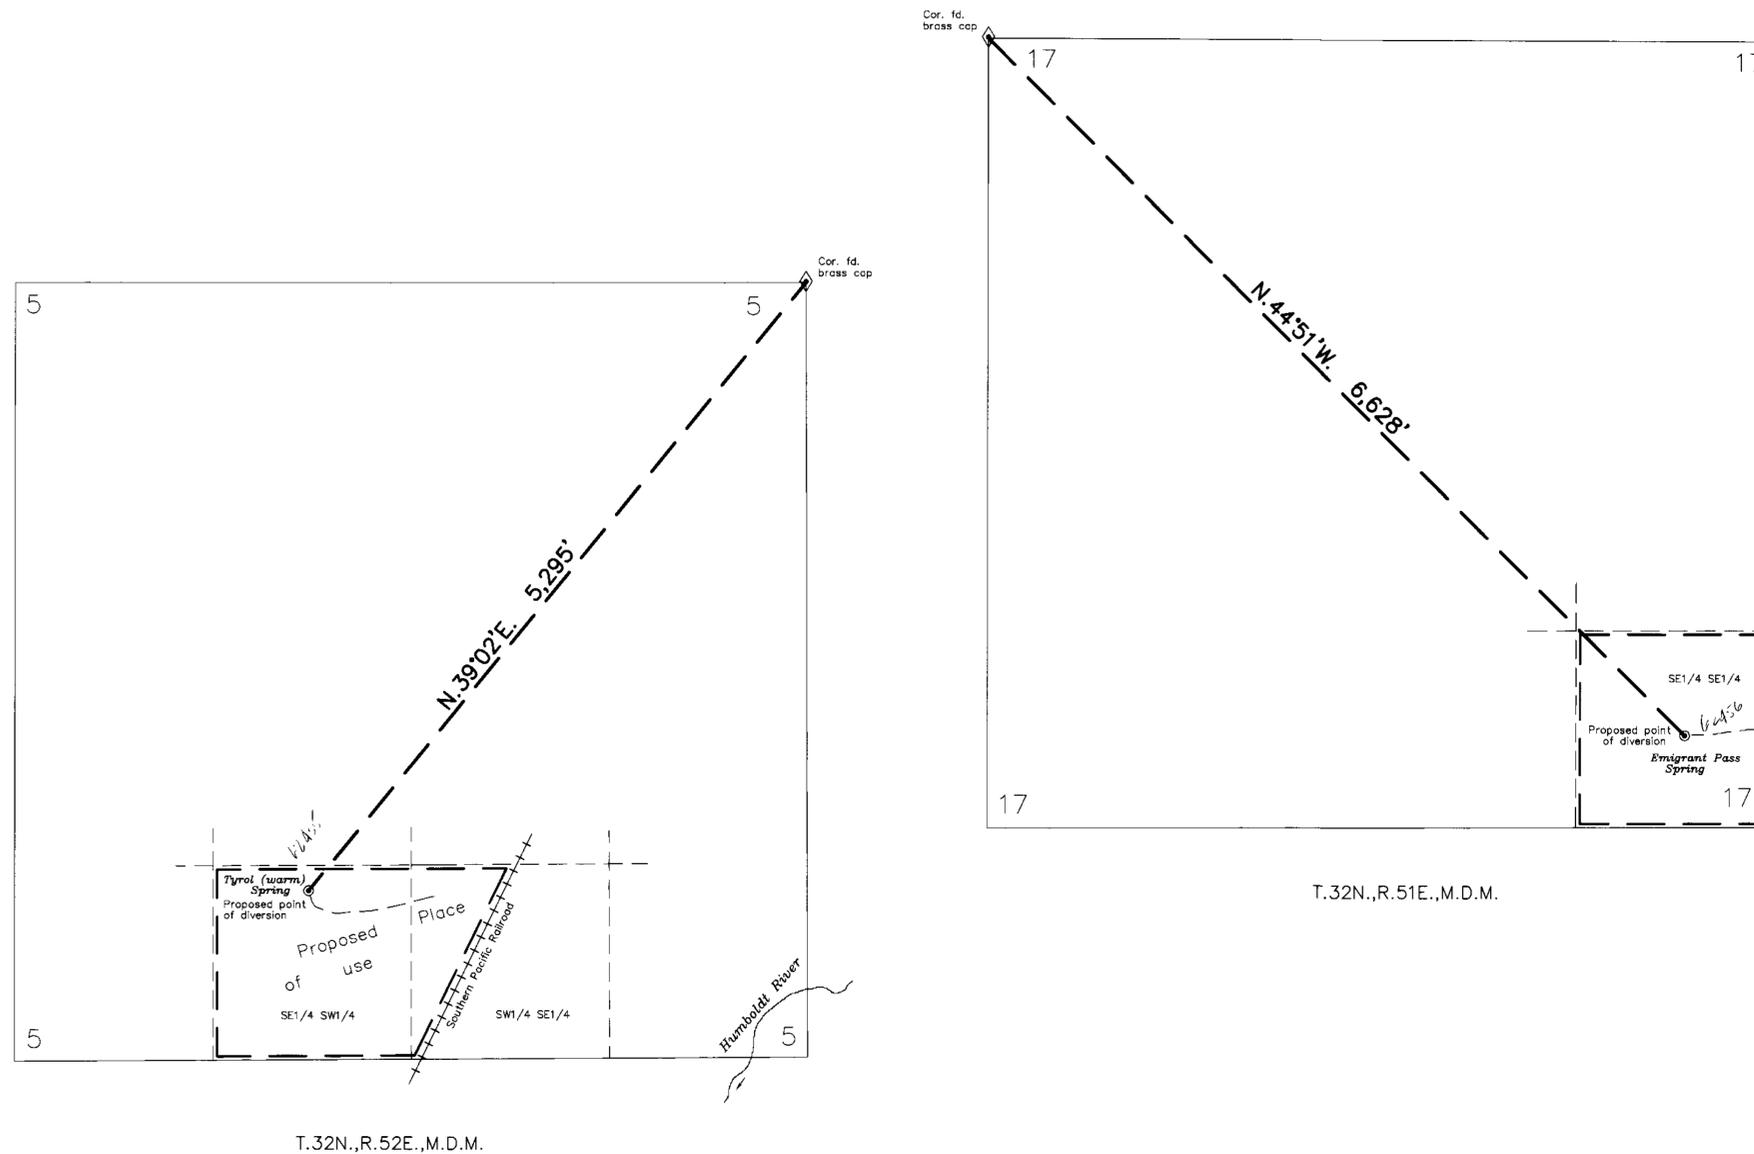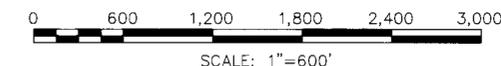

62455 CERTIFICATE No 15869 ISSUED 10-22-01  
62456 CERTIFICATE No 15870 ISSUED 10-22-01

NO.	BY	DATE	DESCRIPTION	CHKD	APPRD
REVISIONS					
DRAWN BY: JFP			APPROVED BY: WAO		
JOB NO: 2004.002			DATE: 8-20-96		

**CHILTON** Engineering and Surveying, LTD  
(702) 738-2121 421 Court Street Elko, Nevada 89801

W96057 1/1

STATE ENGINEER'S USE  
62455 ELKO COUNTY  
62456 EUREKA COUNTY  
FILED  
SEP 17 1996  
STATE ENGINEER'S OFFICE

**MAP TO ACCOMPANY APPLICATION TO APPROPRIATE WATER**  
FOR STOCKWATERING PURPOSES  
BY **PALISADE RANCH, INC.**  
FROM TYROL (Warm) SPRING and EMIGRANT PASS SPRING  
IN ELKO and EUREKA COUNTIES

W96057

62456 62455