


SECTION 24, T.11 S., R.62 E., M.D.M.  
LINCOLN COUNTY, NEVADA

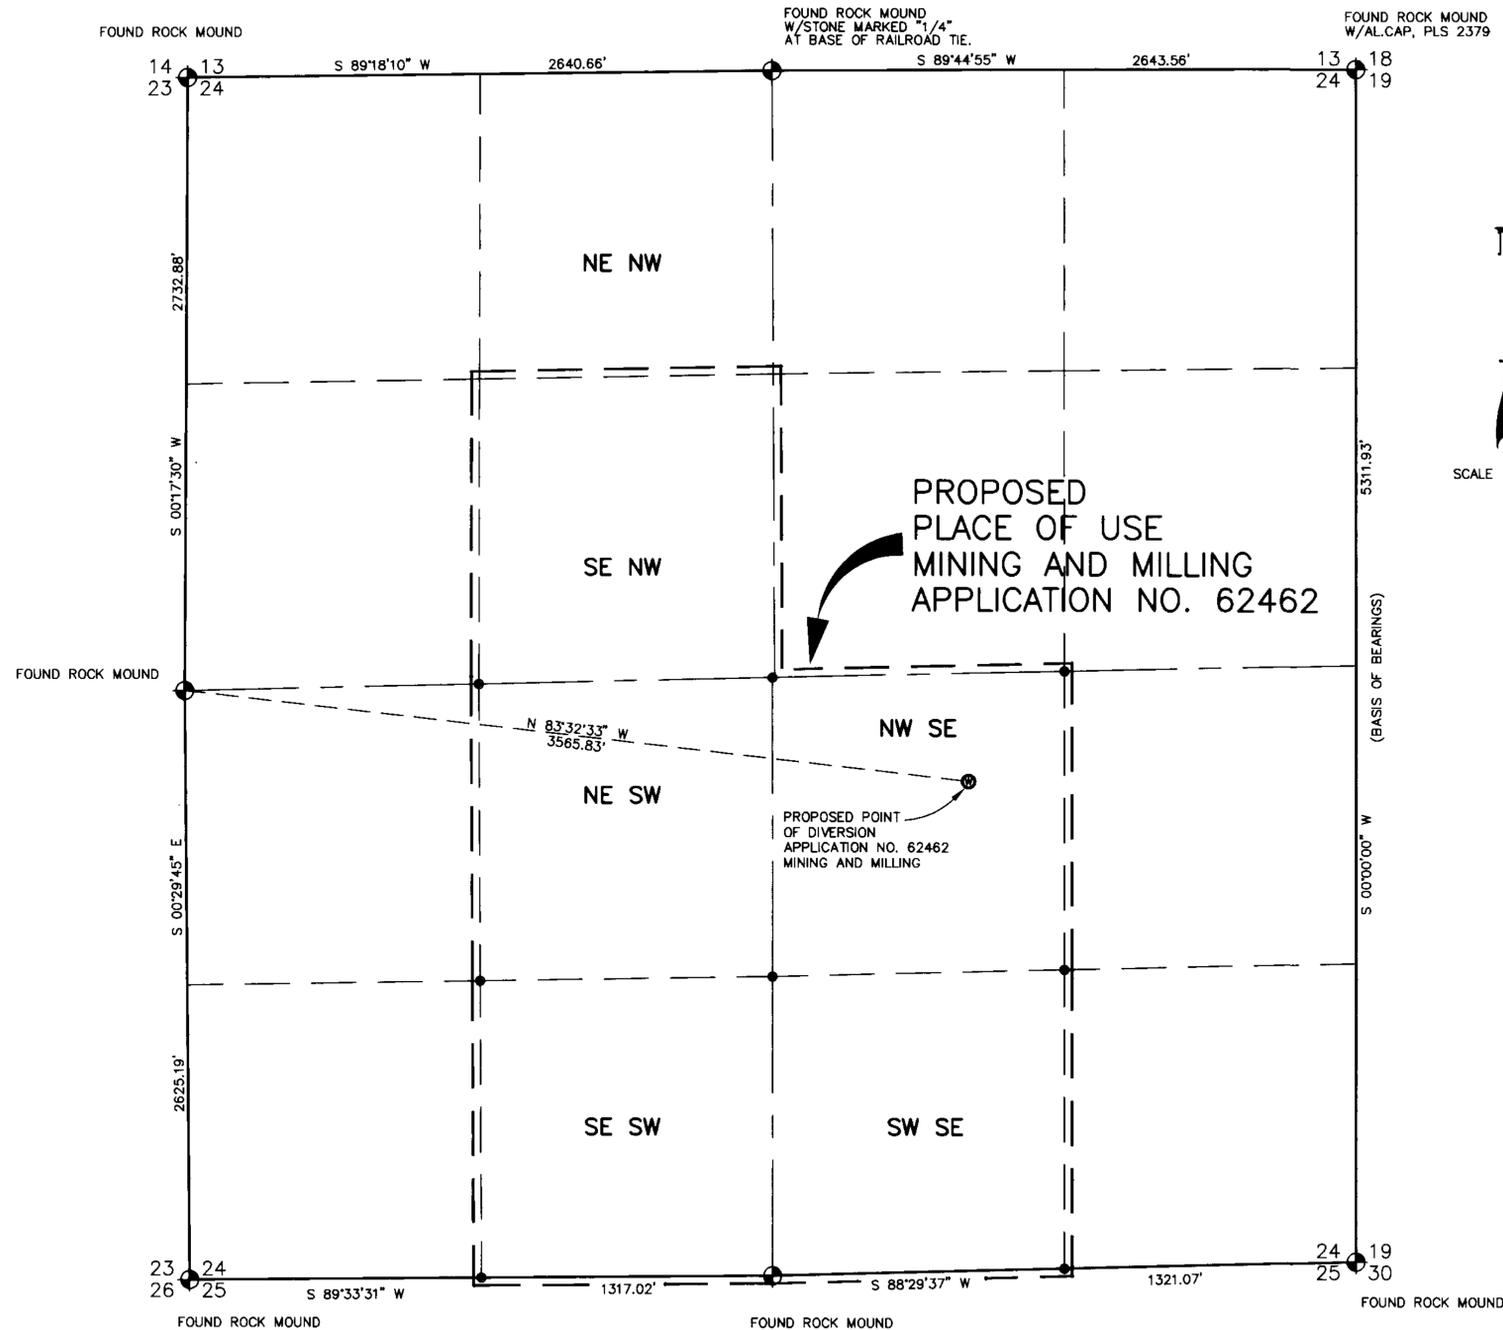

STATE OF NEVADA  
COUNTY OF WASHOE SS

I, MICHAEL D. BUSCHELMAN, BEING FIRST DULY SWORN, DEPOSE AND SAY THAT THIS MAP, CONSISTING OF ONE (1) SHEET, HAS BEEN CORRECTLY DRAWN TO THE DESIGNATED SCALE FROM FIELD NOTES OF A SURVEY MADE BY ME, OR UNDER MY SUPERVISION AND DIRECTION, ON NOVEMBER 15, 1996, THAT IT TRULY AND CORRECTLY REPRESENTS THE PROPOSED POINT OF DIVERSION, PLACE & MANNER OF USE OF WATER TO BE DIVERTED FROM A SPRING APPROPRIATED UNDER PROOF NO. V04545 SOURCE, IN LINCOLN COUNTY, NEVADA, BY WILLIAM B. PIPES, FOR MINING AND MILLING DURING THE NON-AGRICULTURAL SEASON AND DURING HARVEST PERIODS WHEN IRRIGATION WATER NOT NEEDED.


*Michael D. Buschelman*  
MICHAEL D. BUSCHELMAN  
WATER RIGHTS SURVEYOR NO. 792

NOTARY PUBLIC

SUBSCRIBED AND SWORN TO BEFORE ME THIS 3rd DAY OF December, 1996.

*Lyne E. Walters*  
NOTARY PUBLIC IN AND FOR WASHOE COUNTY, NEVADA.

MY COMMISSION EXPIRES Jan 12, 1997.

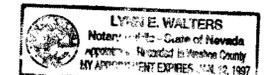


BASIS OF BEARING

NORTH 00°00'00" EAST, BEING THE EAST LINE OF SECTION 24, TOWNSHIP 11 SOUTH, RANGE 62 EAST, M.D.M., PER THE G.L.O. PLAT OF THE ORIGINAL SURVEY OF 1881.

LEGEND

- -FOUND 5/8" REBAR W/ALUM. CAP, PLS 8614.
- ⊕ -FOUND MONUMENT AS NOTED.

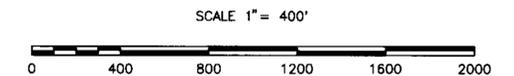

9:33 AM \* 03-DEC-1996

J:\DWGS\WATER\J71048\BEDVTR.DWG  
**SUMMIT** ENGINEERING CORPORATION  
CONSULTING ENGINEERS AND SURVEYORS  
5405 WAE ARNE AVE, RENO, NEVADA 89523  
(702) 747-8598

STATE ENGINEER'S USE

62462

FILED  
DEC 4 1996  
STATE ENGINEER'S OFFICE

MAP  
TO ACCOMPANY APPLICATION  
TO APPROPRIATE WATER  
FOR MINING AND MILLING  
BY  
WILLIAM B. PIPES  
FROM A SPRING APPROPRIATED  
UNDER PROOF NO. 04545  
IN LINCOLN COUNTY, NEVADA