

STATE OF NEVADA
 COUNTY OF WASHOE SS.


I, PAUL C. ORPHAN, BEING FIRST DULY SWORN, DEPOSE AND SAY THAT THIS MAP, CONSISTING OF ONE (1) SHEET/S HAS BEEN DRAWN TO THE DESIGNATED SCALE FROM RECORDS FILED IN THE OFFICE OF THE STATE ENGINEER, THAT IT FULLY AND CORRECTLY REPRESENTS A PORTION OF THE EXISTING PLACE OF USE UNDER CLAIM 719 OF THE TRUCKEE RIVER DECREE. THIS MAP IS IN SUPPORT OF A PRIMARY STORAGE APPLICATION FILED BY WASHOE COUNTY, IN WASHOE COUNTY.



PAUL C. ORPHAN
 STATE WATER RIGHT SURVEYOR
 NO. 990

SUBSCRIBED AND SWORN TO BEFORE ME
 THIS 10th DAY OF October, 1996
 NOTARY PUBLIC IN AND FOR WASHOE
 COUNTY, NEVADA

Nancy L. Boardman

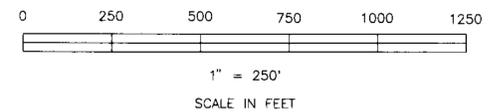


AREAS TO BE REMOVED FROM IRRIGATION




AREA PREVIOUSLY REMOVED FROM IRRIGATION BY PERMIT 60167

REFER TO MAP FILED UNDER
 41661 FOR THE EXISTING P.O.D.

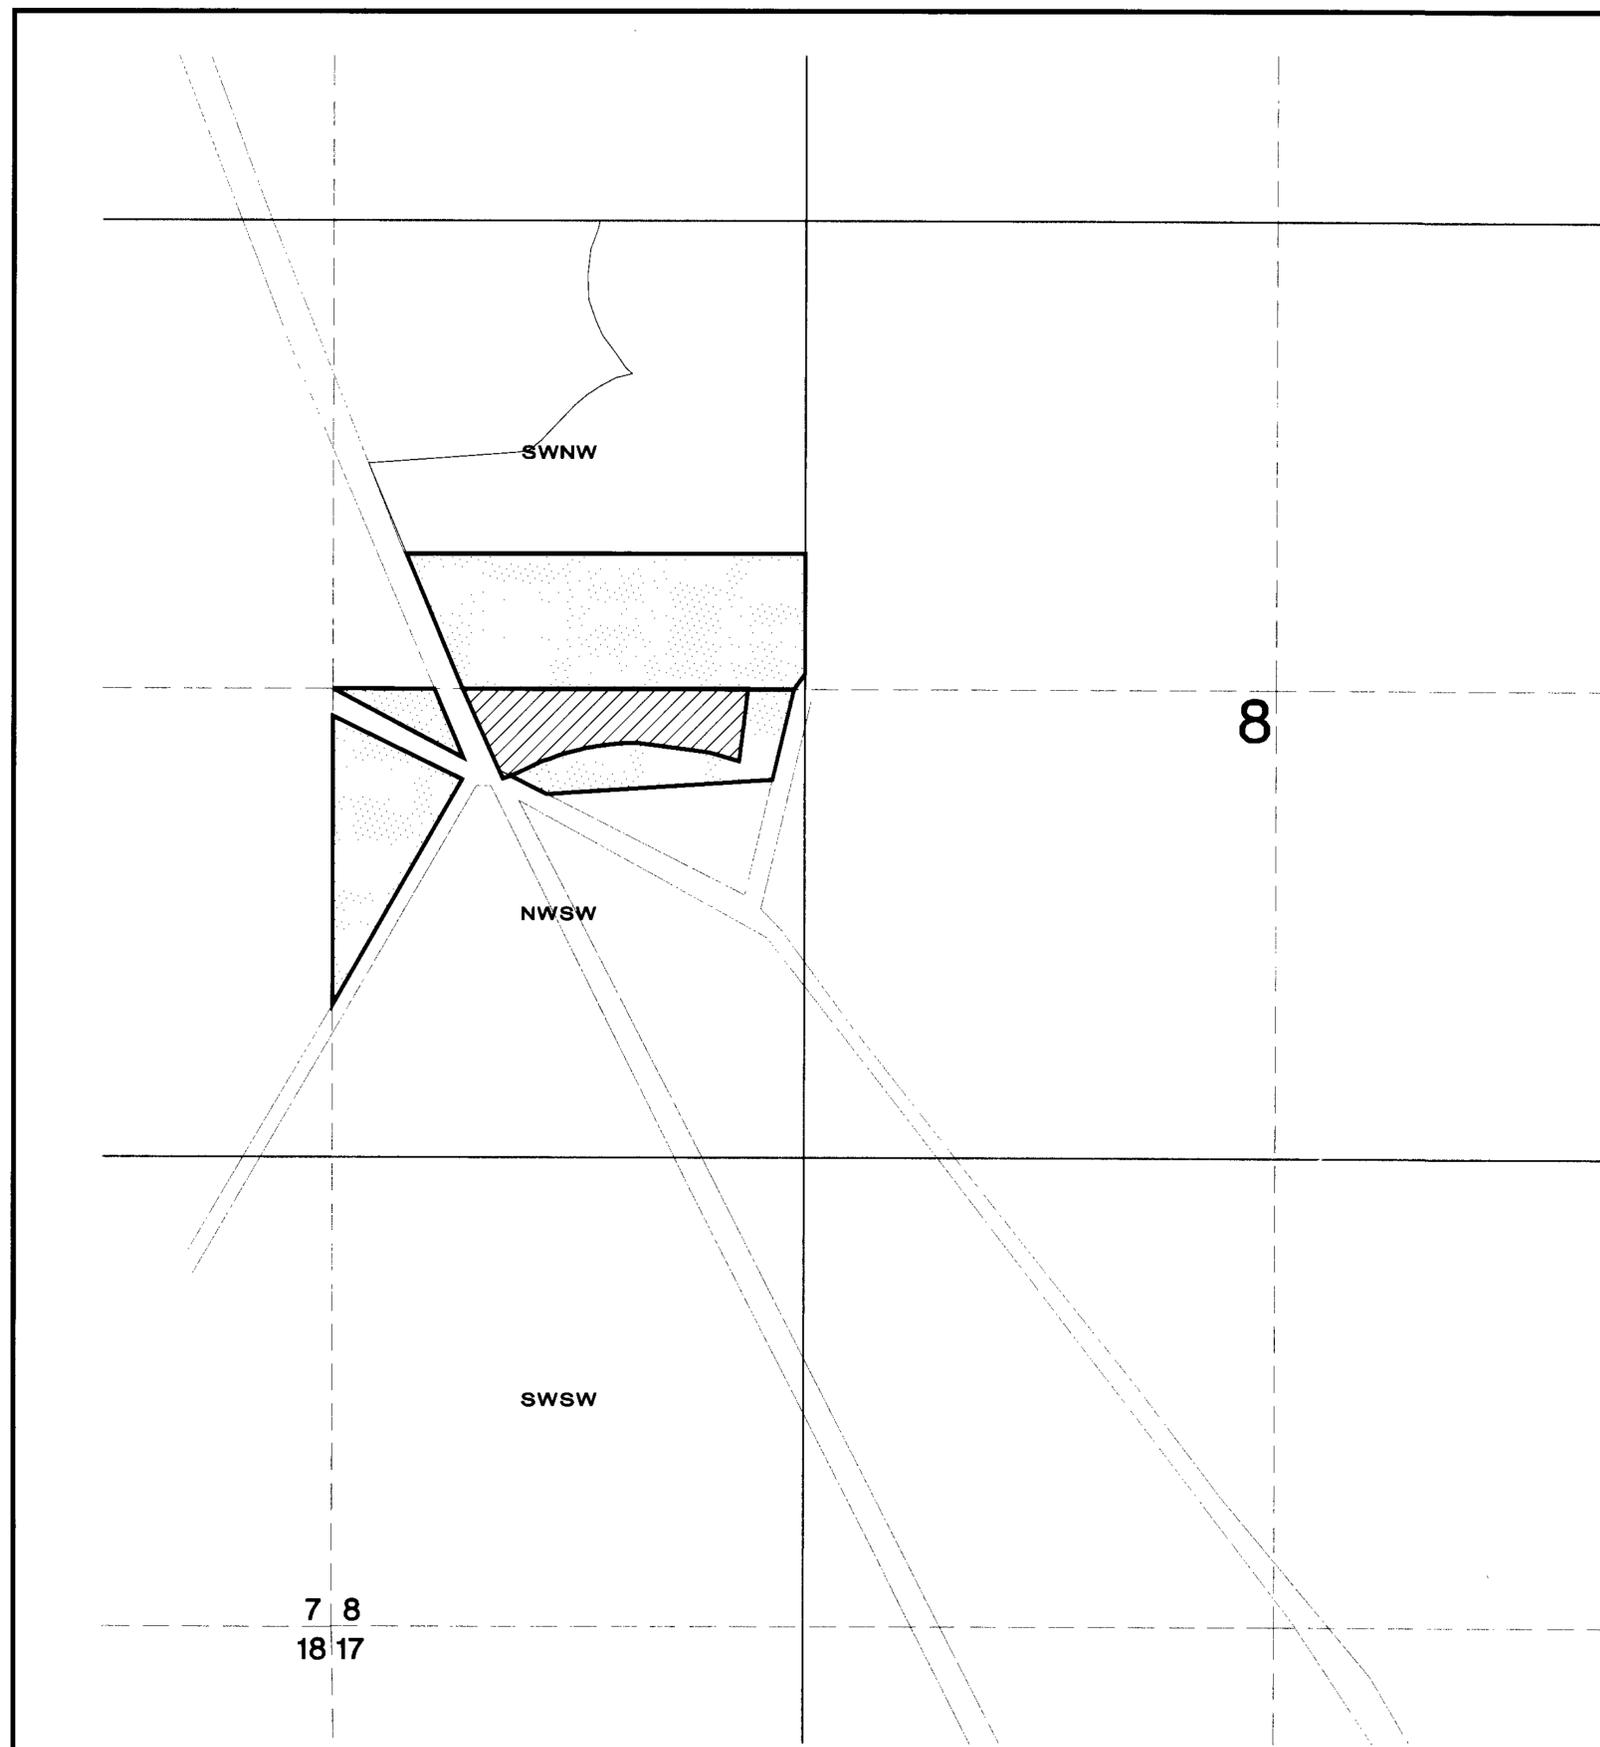

PORTION OF SECTION 8,
 T. 18 N., R. 20 E.

STATE ENGINEER'S USE

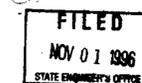

RECEIVED
 NOV 01 1996
 STATE ENGINEER'S OFFICE

MAP

TO ACCOMPANY APPLICATIONS TO CHANGE THE MANNER OF USE AND PLACE OF USE OF A PORTION OF WATER HERETOFORE APPROPRIATED UNDER CLAIM 719 OF THE TRUCKEE RIVER DECREE, BY WASHOE COUNTY FOR STORAGE PURPOSES.

WASHOE COUNTY

NEVADA