

NE1/4 NW1/4, SECTION 9,
TOWNSHIP 13 NORTH, RANGE 26 EAST M.D.M.

STATE OF NEVADA)
COUNTY OF LYON) SS

I, Rick P. Christian, being first duly sworn, do depose and say that this map has been correctly drawn to the designated scale from field notes of a survey made under my direction on August 15, 1996, that it truly and correctly represents the proposed location and extent of the works used to divert water from an underground source, in Lyon County, Nevada by LOTUS R. & PEGGY J. RUBERT for commercial purposes. That the proposed point of diversion and the location and names of all other works or streams which are crossed by or connected with said works, are fully and correctly designated hereon.



Subscribed and sworn to before me this 27 day
of OCTOBER, 1996.



Yan. Hall
NOTARY PUBLIC

BASIS OF BEARINGS

THE BEARINGS ON THIS MAP ARE BASED ON THE EAST LINE OF THE NORTHWEST QUARTER OF SECTION 9, TOWNSHIP 13 NORTH, RANGE 26 EAST, M.D.M. AS SHOWN ON PARCEL MAP, FILE #193953, LYON COUNTY RECORDS AS BEARING S 0° 55' 25" W.

LEGEND

- ⊕ SECTION CORNER, AS NOTED
- ⊙ CENTER SECTION CORNER, AS NOTED
- PROPOSED POINT OF DIVERSION
- PROPOSED PLACE OF USE

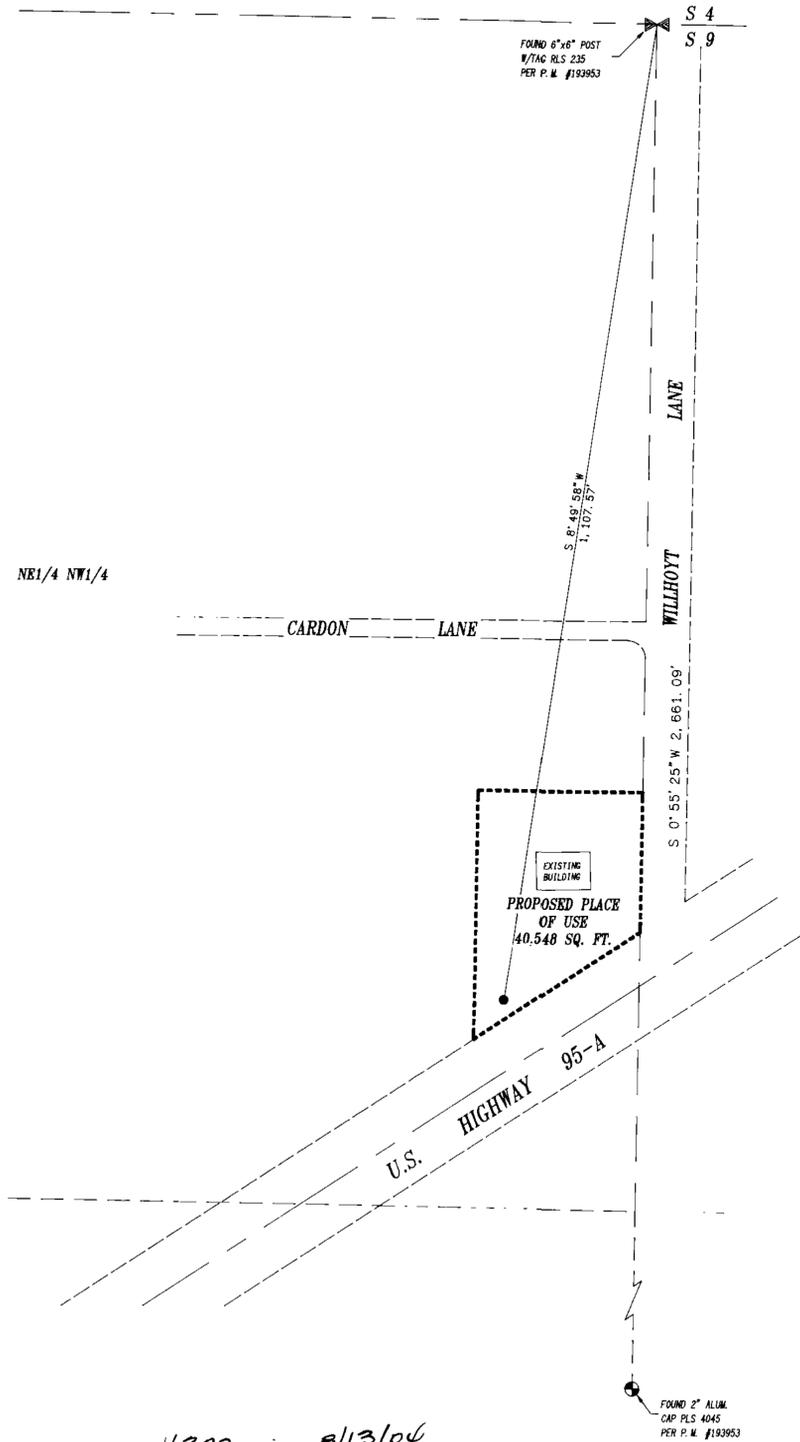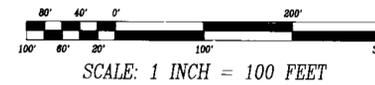

16372 8/13/04

STATE ENGINEER'S USE



MAP TO ACCOMPANY APPLICATION TO
APPROPRIATE WATER FOR COMMERCIAL USE
BY

LOTUS R. RUBERT
& PEGGY J. RUBERT

FROM AN UNDERGROUND SOURCE
IN LYON COUNTY, NEVADA



Denson Surveying
a professional corporation
SURVEYING & MAPPING
Yerington, Nevada
(702) 463-3811

JOB # 96079-91