


STATE OF NEVADA }
 COUNTY OF CLARK } SS.

CERTIFICATE

I, James P. Stacy, being first duly sworn, depose and say that this map, consisting of one sheet, has been correctly drawn to the designated scale from field notes of a survey made by me, or under my supervision and direction, between the 3rd day of May, 1996 and the 10th day of September, 1996; that it truly and correctly represents the proposed location and extent of the works used to divert water from underground sources in the Sandy V. (Mesquite) Artesian Basin, in Clark County, Nevada, by the County of Clark, Nevada for Quasi-municipal, Parks and recreation and domestic use. That the proposed point of diversion, the approximate location and size of the diverting channel or other conduit, all reservoirs or basins, the location and names of all other works which will cross or connect with the proposed works, and the boundary of all lands, showing by 40-acre subdivisions the areas proposed to be served, are fully and correctly designed hereon.

James P. Stacy, P. L. S.
 Nevada State Water Right Surveyor
 Certificate No. 763

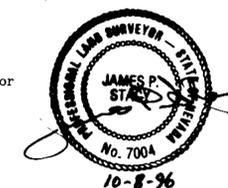


Subscribed and sworn to me
 this 3rd day of October, 1996.

Sandra L. Hall
 Notary Public in and for Clark County, Nevada.
 My commission expires April 5, 1998.




Prepared by James P. Stacy, P.L.S.
 Nevada State Water Right Surveyor No. 763
 Clark County Public Works
 Survey Division
 500 S. Grand Central Parkway
 P.O. Box 554000
 Las Vegas, Nevada 89155-4000

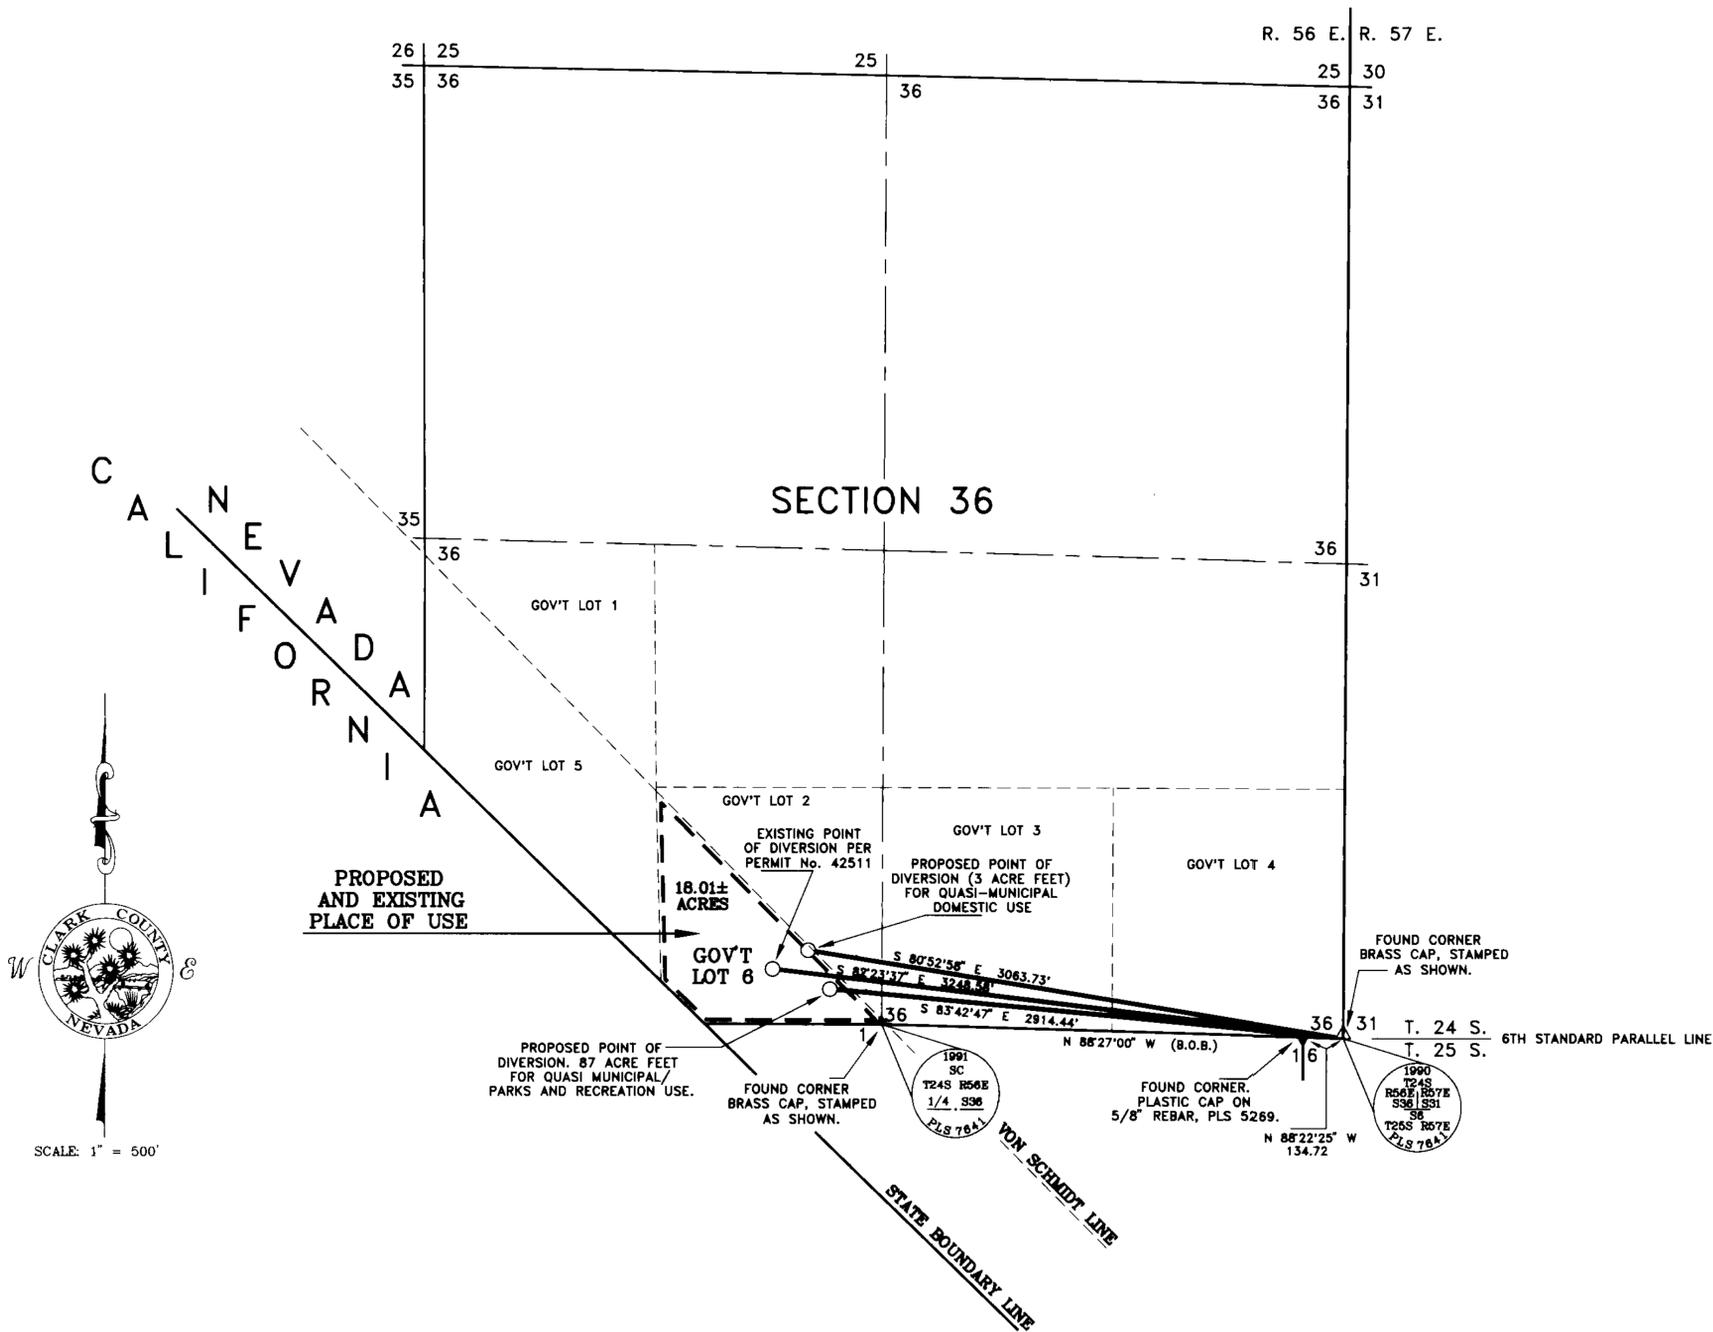

SCALE: 1" = 500'

BASIS OF BEARING
 (PROPOSED & EXISTING POINTS OF DIVERSION)
 N 88°27'00" W, being the bearing of the South Line of the Southeast Quarter (SE 1/4) of Section 36, Township 24 South, Range 56 East, M.D.M., Clark County, Nevada as shown on File 63, Page 66 of Surveys, located at the Clark County Recorder's Office.

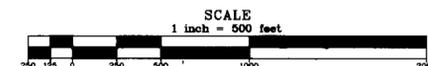

STATE ENGINEER'S USE (62506) 62507
 FILED
 OCT 09 1996
 STATE ENGINEER'S OFFICE

MAP
 TO ACCOMPANY APPLICATION TO
 CHANGE THE POINT OF DIVERSION AND
 MANNER OF USE OF PORTIONS
 UNDER PERMIT NUMBER 42511
 FOR QUASI-MUNICIPAL,
 PARKS AND RECREATION AND DOMESTIC USE
 BY THE COUNTY OF CLARK, NEVADA
 FROM UNDERGROUND SOURCES IN SANDY V. (MESQUITE)
 ARTESIAN BASIN IN CLARK COUNTY, NEVADA.