

STATE OF NEVADA
SS
COUNTY OF WASHOE

I, Richard W. Arden, being first duly sworn, depose and say that this map, consisting of two sheets, has been correctly drawn to the designated scale from field notes of a survey made by me or under my supervision and direction between the 18th day of September, 1996 and the 4th day of October, 1996; that it truly and correctly represents the proposed location and extent of the place of use and point of diversion of water heretofore appropriated under Application No. 41826 from an underground source in Washoe County by Peter G. Guisti, Bernice C. Guisti, Judith Harvey and Karen Mardian for industrial and domestic purposes; that the proposed point of diversion, proposed place of use, existing place of use, the location and names of all other works, the boundary of all lands showing by 40-acre subdivisions, and the areas proposed to be served are fully and correctly designated.


Richard W. Arden
RICHARD W. ARDEN
STATE WATER RIGHT SURVEYOR NO. 307
PROFESSIONAL LAND SURVEYOR NO. 1643



Subscribed and sworn to before me this 9th day of Oct., 1996.

Carol Ann Adams
NOTARY PUBLIC

My commission expires: 6/25/99


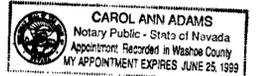


BASIS OF BEARINGS

THE EAST LINE OF SECTION 29
I.E. N00°16'21"E AS SHOWN ON
MAP OF PERMIT NO. 41826
T. 18 N., R. 20 E., M.D.M.

LEGEND

- EXISTING WELL AND POINT OF DIVERSION

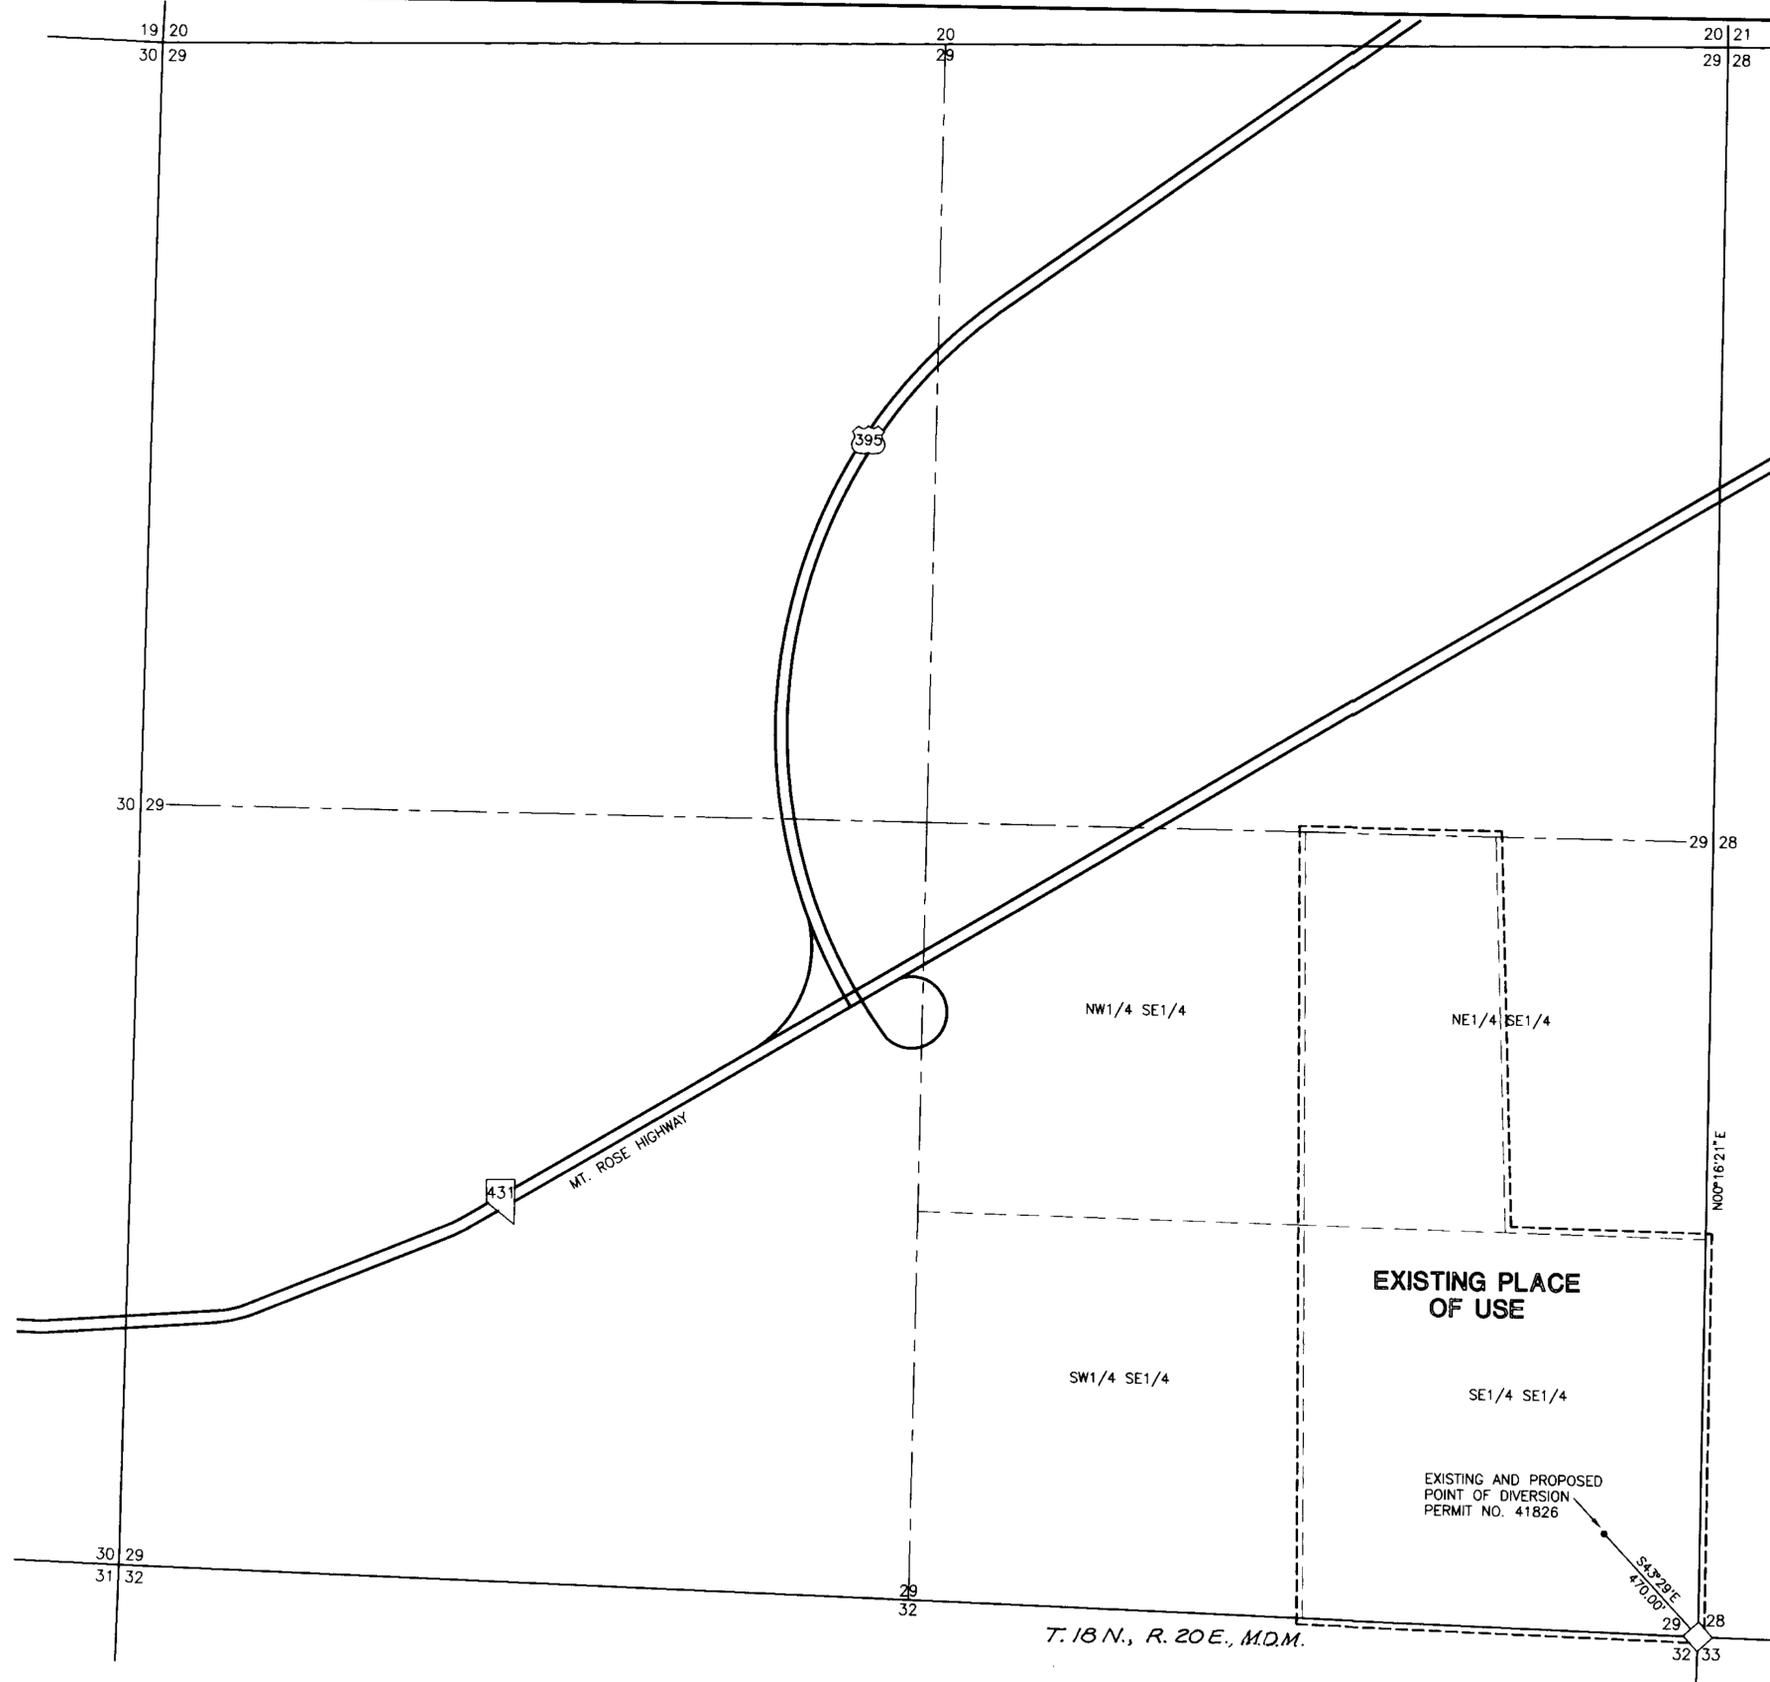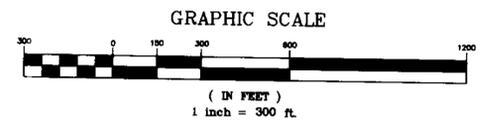



STATE ENGINEER'S USE

62521
FILED
OCT 17 1996
STATE ENGINEER'S OFFICE

RECEIVED
OCT 17 1996
STATE ENGINEER'S OFFICE

MAP TO ACCOMPANY APPLICATION
TO CHANGE THE PLACE OF USE
UNDER PERMIT NO. 41826 FOR
INDUSTRIAL AND DOMESTIC PURPOSES
BY PETER G. GUISTI, BERNICE C. GUISTI,
JUDITH HARVEY AND KAREN MARDIAN
FROM AN UNDERGROUND SOURCE
IN WASHOE COUNTY, NEVADA

SSA
950 INDUSTRIAL WAY
SPARKS, NEVADA
(702) 358-8831

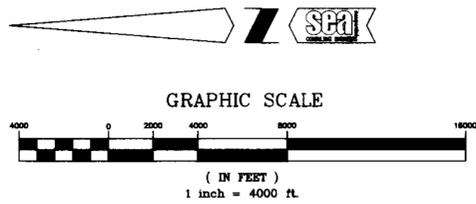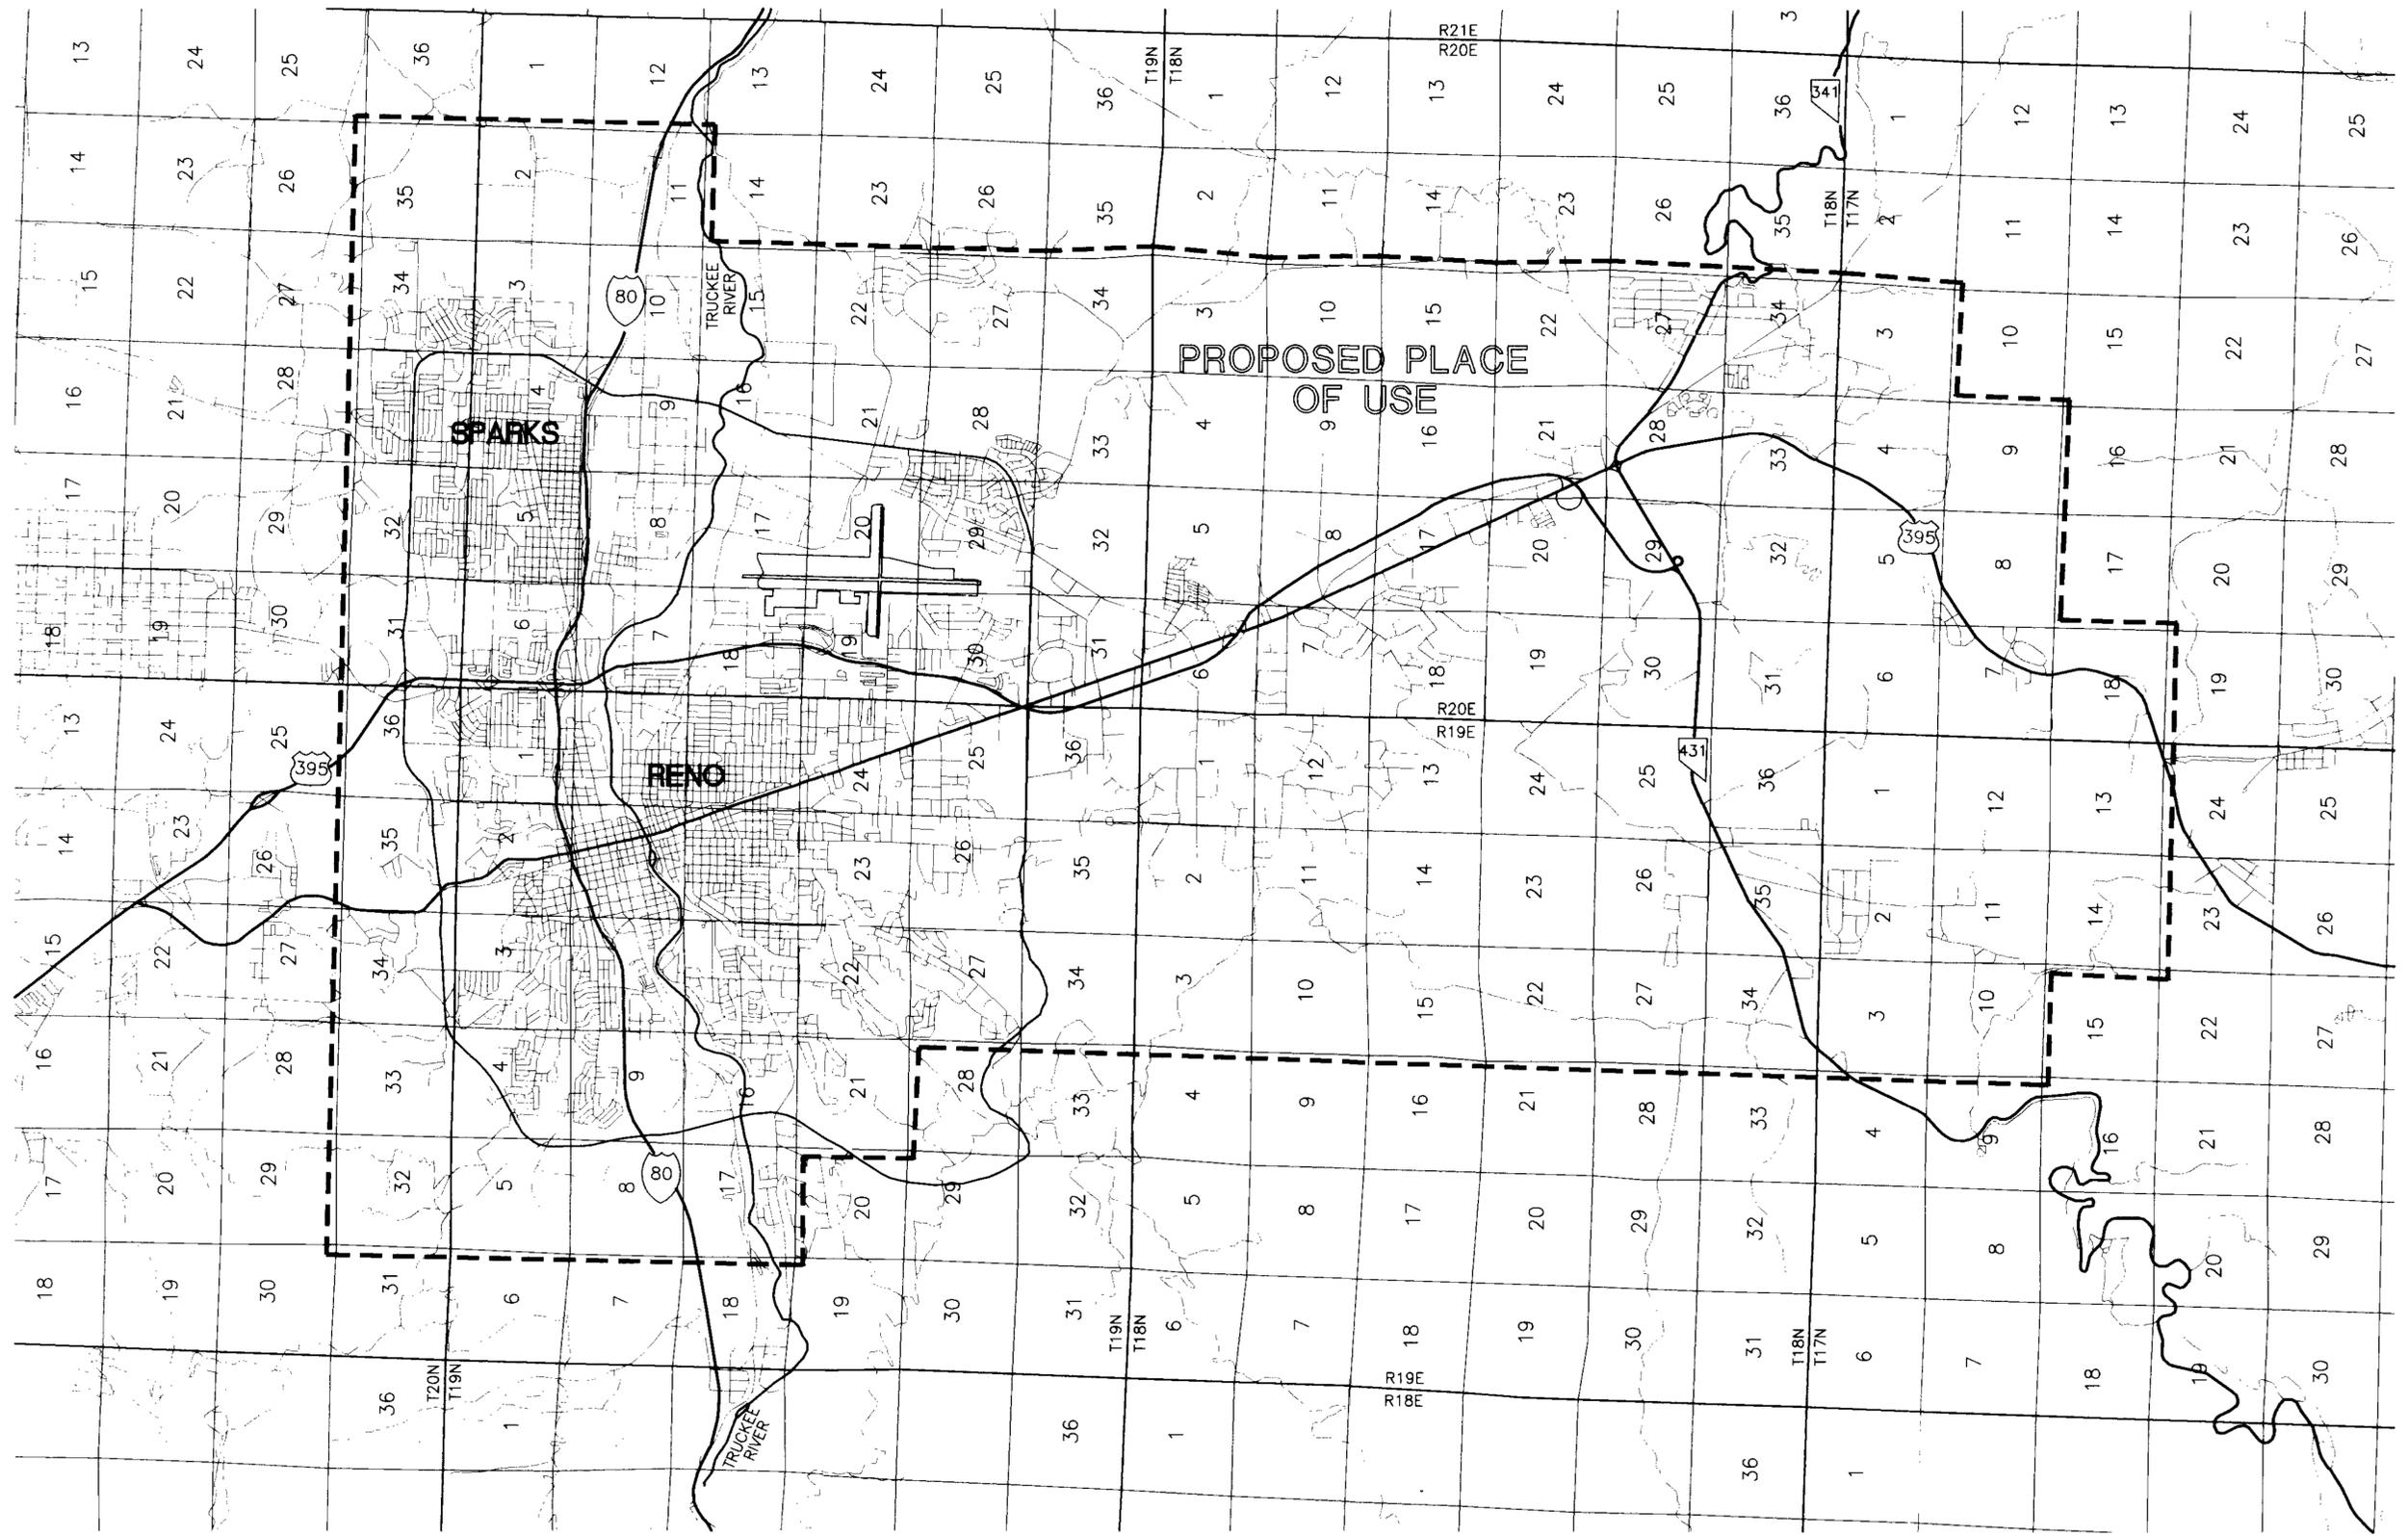

STATE ENGINEER'S USE

62521

FILED
 OCT 17 1996
 PLANNING ENGINEER'S OFFICE

RECEIVED
 93 OCT 11 PM 3:08
 PLANNING ENGINEER'S OFFICE

MAP TO ACCOMPANY APPLICATION
 TO CHANGE THE PLACE OF USE
 UNDER PERMIT NO. 41826 FOR
 INDUSTRIAL AND DOMESTIC PURPOSES
 BY PETER G. GUISTI, BERNICE C. GUISTI,
 JUDITH HARVEY AND KAREN MARDIAN
 FROM AN UNDERGROUND SOURCE
 IN WASHOE COUNTY, NEVADA

ENG. A. SPARKS/2036011/086/GUISTI 9-23-96

SPE
 950 INDUSTRIAL WAY
 SPARKS, NEVADA
 (702) 358-6931