


SHEET 2
SHEET 1

MATCH LINE

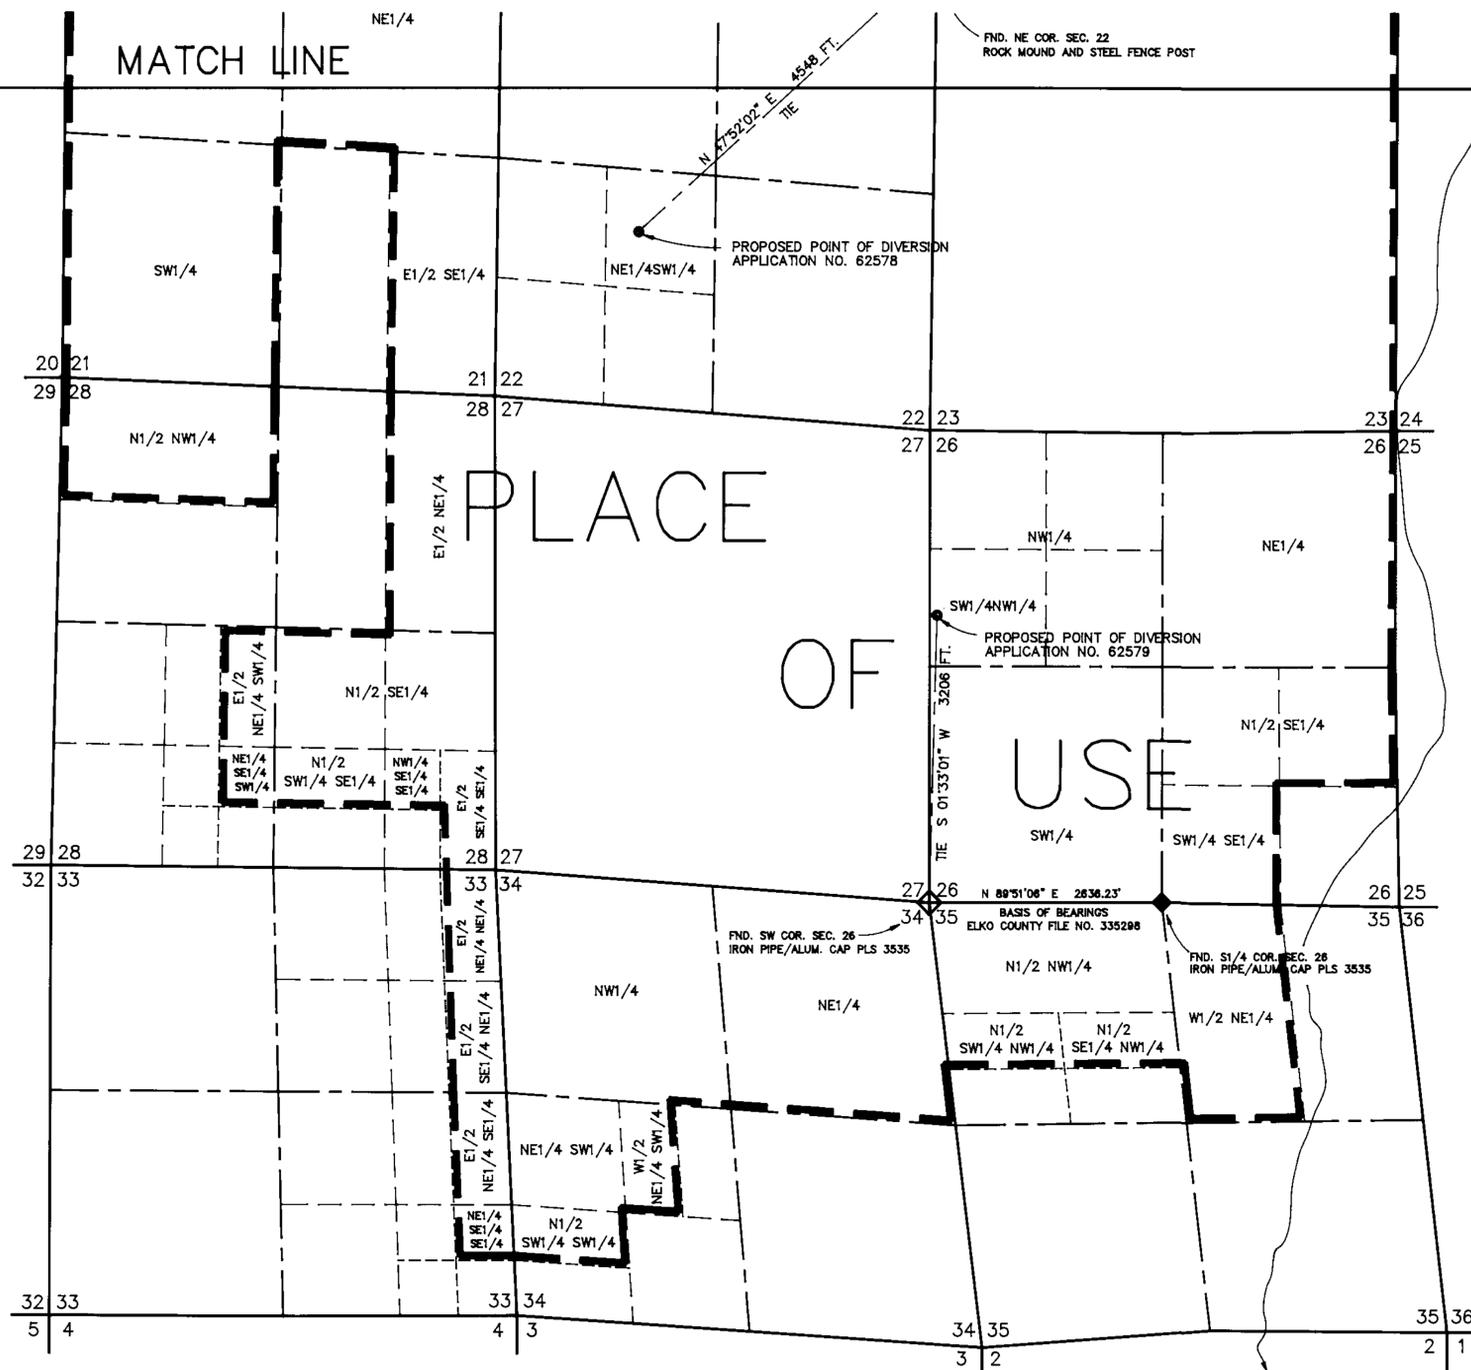

R49E R50E

STATE OF NEVADA)
) ss.
COUNTY OF ELKO)


I, MARK C. BOGE, being first duly sworn, depose and say that site inspections have been made by me, or under my supervision and direction, between the 10th day of Dec. 1996 and the 11th day of Dec., 1996; that the location of each reference monument has been verified by site inspection; that the point of diversion and place of use sites have been inspected; that this map, consisting of two sheets, numbered from 1 to 2, inclusive, has been correctly drawn to the designated scale from field surveys and surveying calculation notes prepared by me, or under my supervision and direction, relying on field survey notes and analysis of recorded survey maps and other recorded surveying documents in the office of the Division of Water Resources and the U.S.D.O.I. Bureau of Land Management; that this map truly and correctly represents the proposed location and extent of the works used to divert water from underground sources, in Elko County, Nevada, by MERIDIAN GOLD COMPANY for mining, milling and domestic purposes. That the proposed points of diversion and return, the location of exploration activity, the approximate location and size of the diverting channel or other conduit, the place and manner of use, and the location and names of all other works or streams which are crossed by, or connected with the said works, are fully and correctly designated thereon.

Mark C. Boge
Nevada State Water Right Surveyor No. 662



SUBSCRIBED and SWORN to before me
this 8th day of January, 1997

Carole T. Smith
Notary Public in and for
Elko County, Nevada
My Commission Expires Aug 24, 1999

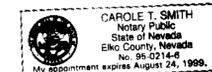

PLACE OF USE DESCRIPTION
WITHIN T37N, R49E, MDM

- SECTION 9: SW1/4; SE1/4
- SECTION 10: SW1/4
- SECTION 11: S1/2 NW1/4; S1/2 NE1/4; SW1/4; SE1/4
- SECTION 12: S1/2 NW1/4; S1/2 NE1/4; SW1/4; SE1/4
- SECTION 13: NW1/4; NE1/4; N1/2 SW1/4; SW1/4 SW1/4; NW1/4 SE1/4
- SECTION 14: ALL
- SECTION 15: NW1/4; S1/2 NE1/4; SW1/4; SE1/4
- SECTION 16: NW1/4; S1/2 NE1/4; SW1/4; SE1/4
- SECTION 21: NW1/4; NE1/4; SW1/4; E1/2 SE1/4
- SECTION 22: ALL
- SECTION 23: ALL
- SECTION 26: NW1/4; NE1/4; SW1/4; N1/2 SE1/4; SW1/4 SE1/4
- SECTION 27: ALL
- SECTION 28: N1/2 NW1/4; E1/2 NE1/4; E1/2 NE1/4 SW1/4; NE1/4 SE1/4 SW1/4; N1/2 SE1/4; N1/2 SW1/4 SE1/4; NW1/4 SE1/4 SE1/4; E1/2 SE1/4 SE1/4
- SECTION 33: E1/2 NE1/4 NE1/4; E1/2 SE1/4 NE1/4; E1/2 NE1/4 SE1/4; NE1/4 SE1/4 SE1/4
- SECTION 34: NW1/4; NE1/4; NE1/4 SW1/4; W1/2 NE1/4 SW1/4; N1/2 SW1/4 SW1/4
- SECTION 35: N1/2 NW1/4; N1/2 SW1/4 NW1/4; N1/2 SE1/4 NW1/4; W1/2 NE1/4

NOTE: SECTION LINES PROTRACTED BY REFERENCE
TO B.L.M. GEOGRAPHIC COORDINATE DATA BASE
AND ELKO COUNTY MAP FILE NOS. 333065, 335298,
AND 393914

FRONTIER SURVEYING, INC.
229 Third Street
Elko, Nevada 89601
phone (702) 738-7970
DRAWING NO. 96029


STATE ENGINEER'S USE

FILED
JAN 14 1997
STATE ENGINEER'S OFFICE


MAP TO ACCOMPANY
APPLICATIONS TO APPROPRIATE WATER
APPLICATION NOS. 62577, 62578, AND 62579

FOR	MINING, MILLING AND DOMESTIC
BY	MERIDIAN GOLD COMPANY
FROM	UNDERGROUND SOURCES
IN	ELKO COUNTY, STATE OF NEVADA

SHEET 1 OF 2 SHEETS

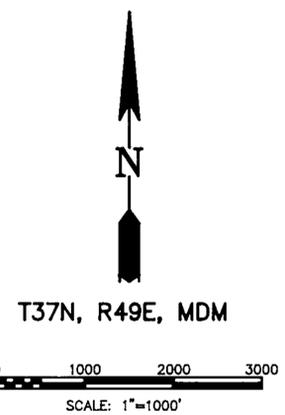

T37N, R49E, MDM

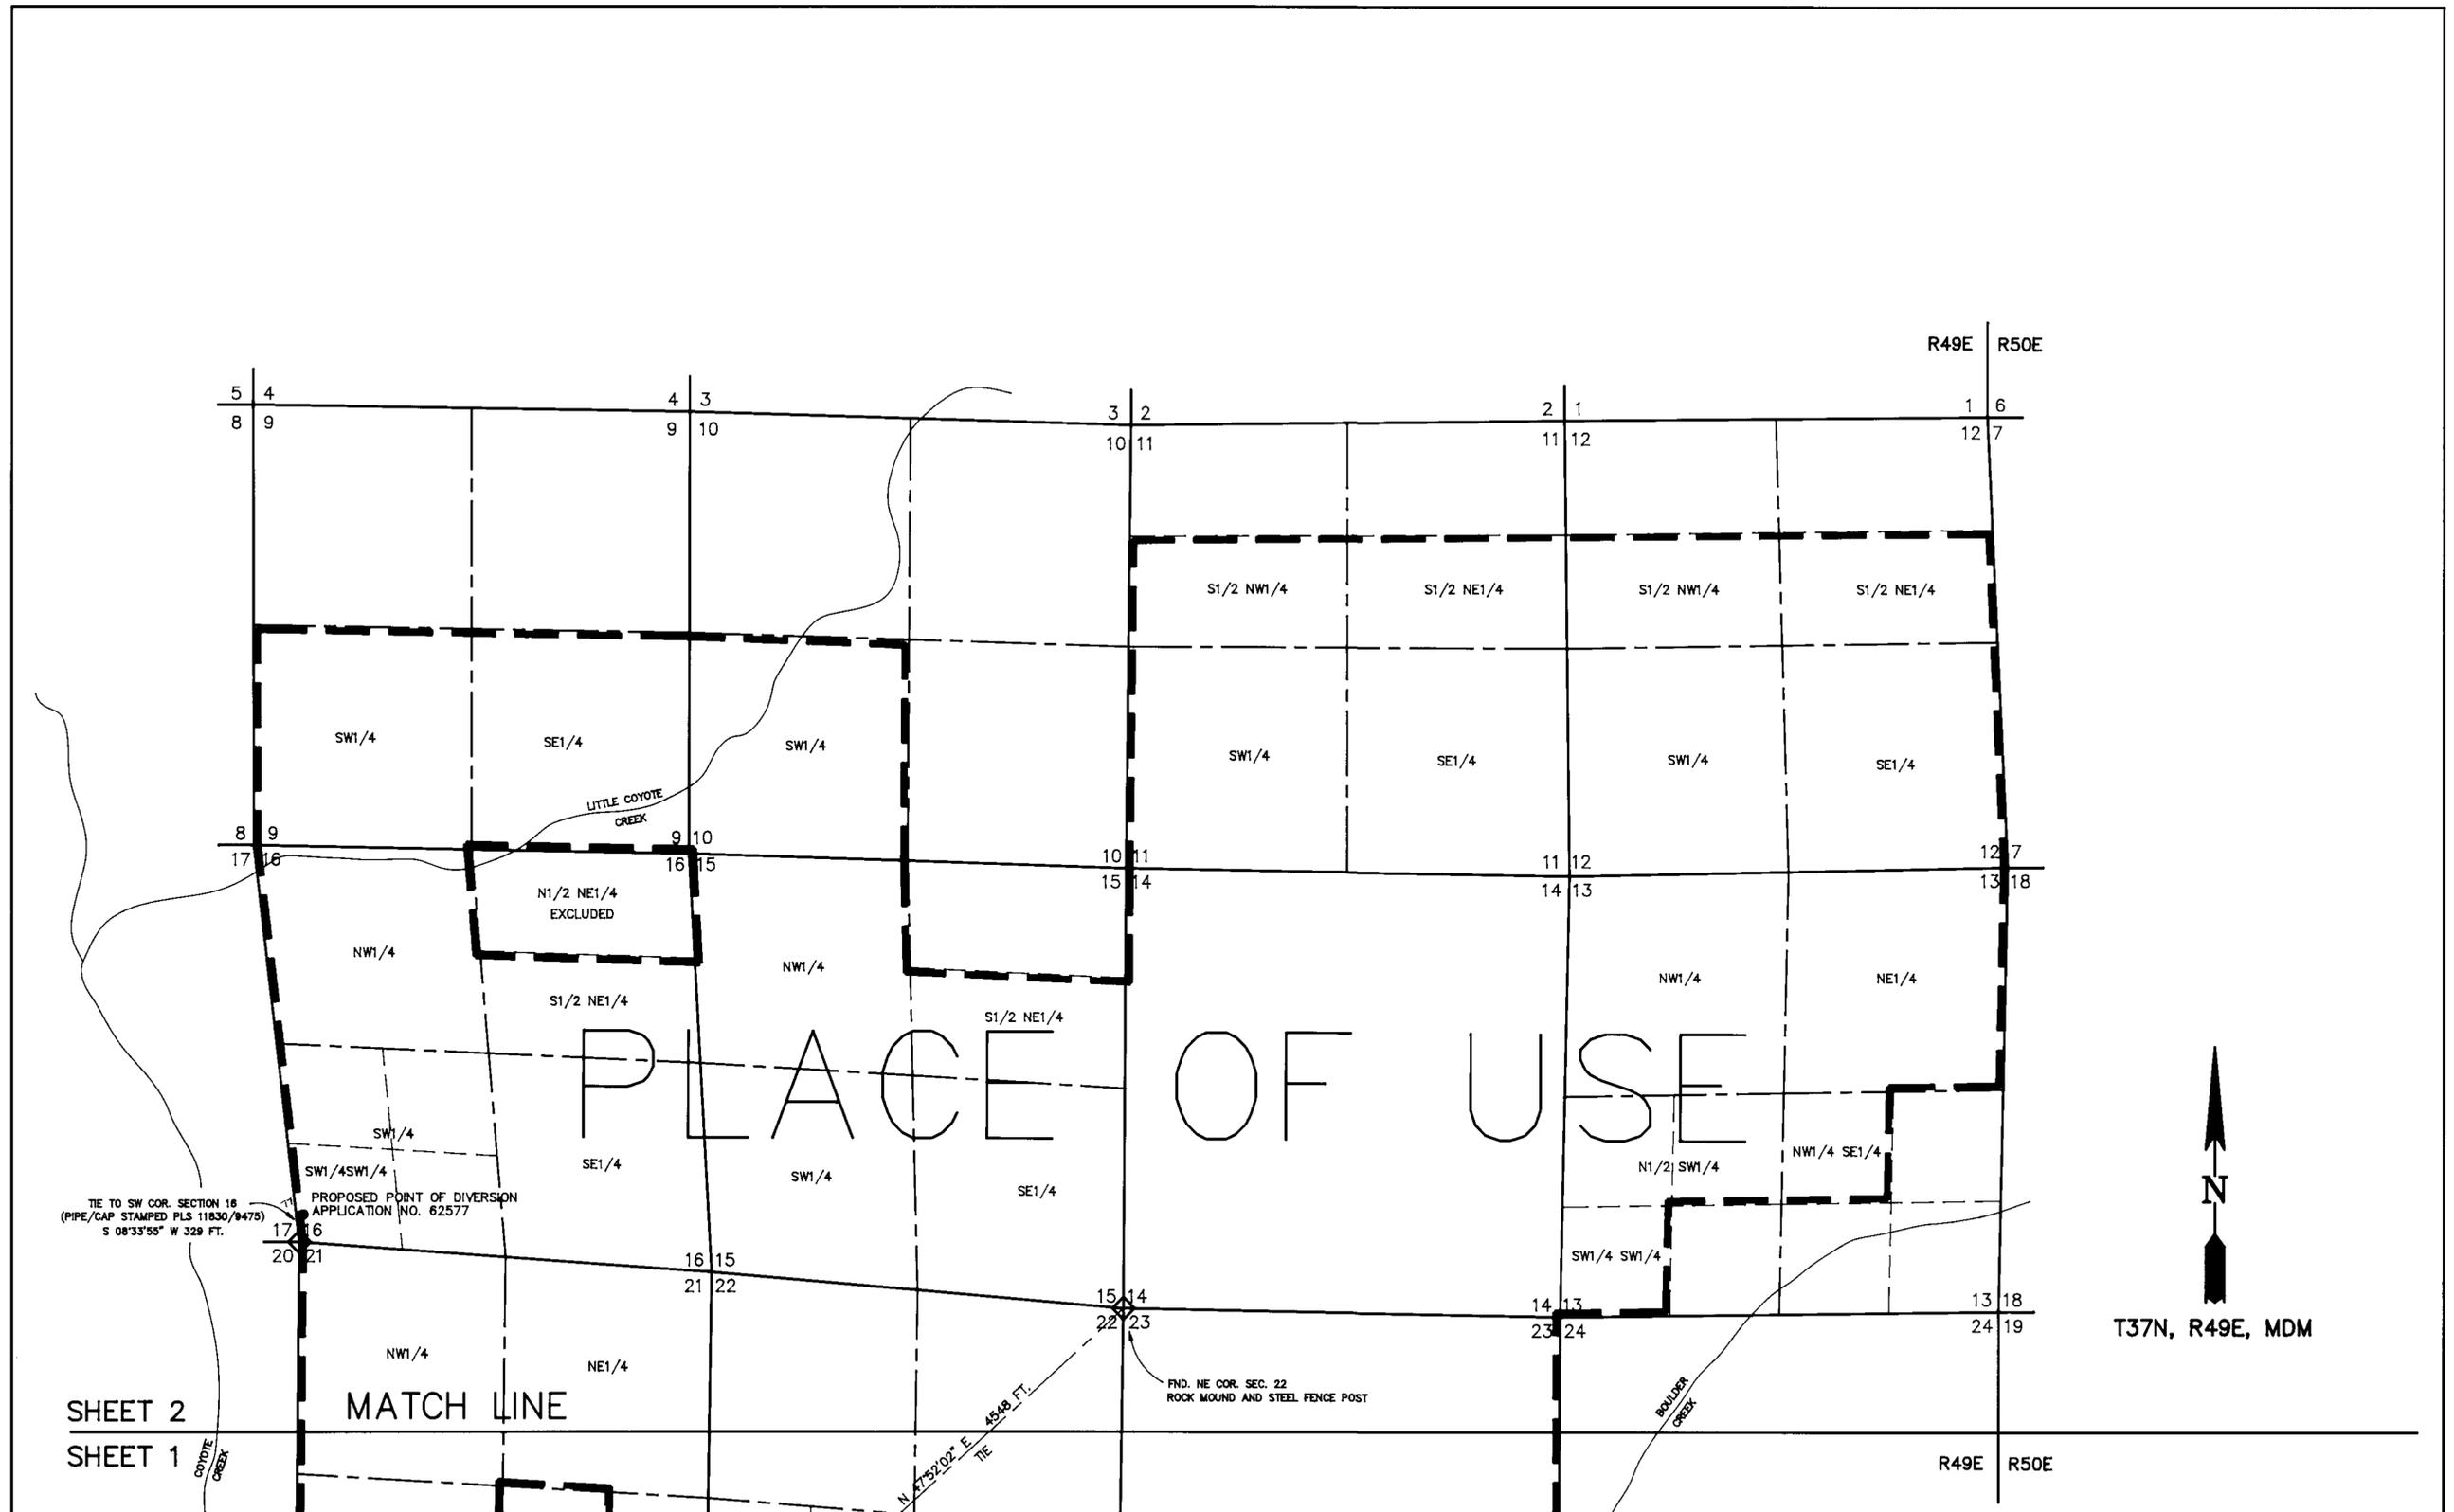

SHEET 2
SHEET 1

MATCH LINE

NOTE: SECTION LINES PROTRACTED BY REFERENCE TO B.L.M. GEOGRAPHIC COORDINATE DATA BASE AND ELKO COUNTY MAP FILE NOS. 333065, 335298, AND 393914

FRONTIER SURVEYING, INC.
229 Third Street
Elko, Nevada 89801
phone (702) 738-7970
DRAWING NO. 96029

STATE ENGINEER'S USE

FILED
JAN 14 1997
STATE ENGINEER'S OFFICE

MAP TO ACCOMPANY
APPLICATIONS TO APPROPRIATE WATER
APPLICATION NOS. 62577, 62578, AND 62579

FOR	MINING, MILLING AND DOMESTIC
BY	MERIDIAN GOLD COMPANY
FROM	UNDERGROUND SOURCES
IN	ELKO COUNTY, STATE OF NEVADA
SHEET 2 OF 2 SHEETS	