

STATE OF NEVADA
COUNTY OF WASHOE SS:


I, Ernest E. Muller, Sr., being first duly sworn, depose and say that this map, consisting of one sheet, has been correctly drawn to the designated scale from field notes of a survey made under my supervision on the 22nd. day of November, 1996 and that it truly and correctly represents the proposed location and extent of the works to divert water from underground sources in Lyon County by Silver Springs Mutual Water Company for Quasi-Municipal Purposes. That the proposed points of diversion and the proposed areas for places of use are fully and correctly designated thereon.

Ernest E. Muller, Sr., S. W. R. S. 702
PLS 827





Subscribed and sworn to before this 5th. day of December, 1996.

Marcus L. Anderson
Notary Public

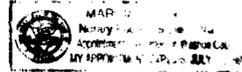

WELL NO. 1	PERMIT NO. 60752	(36639)
WELL NO. 2	PERMIT NO. 60750	(36637)
WELL NO. 3	PERMIT NO. 60753	(36640)
WELL NO. 4	PERMIT NO. 60751	(36638)
WELL NO. 5	PERMIT NO. 60749	(36636)
WELL NO. 6	PERMIT NO. —	(36634)
WELL NO. 7	PERMIT NO. —	(36635)

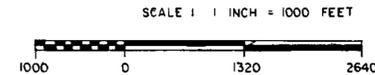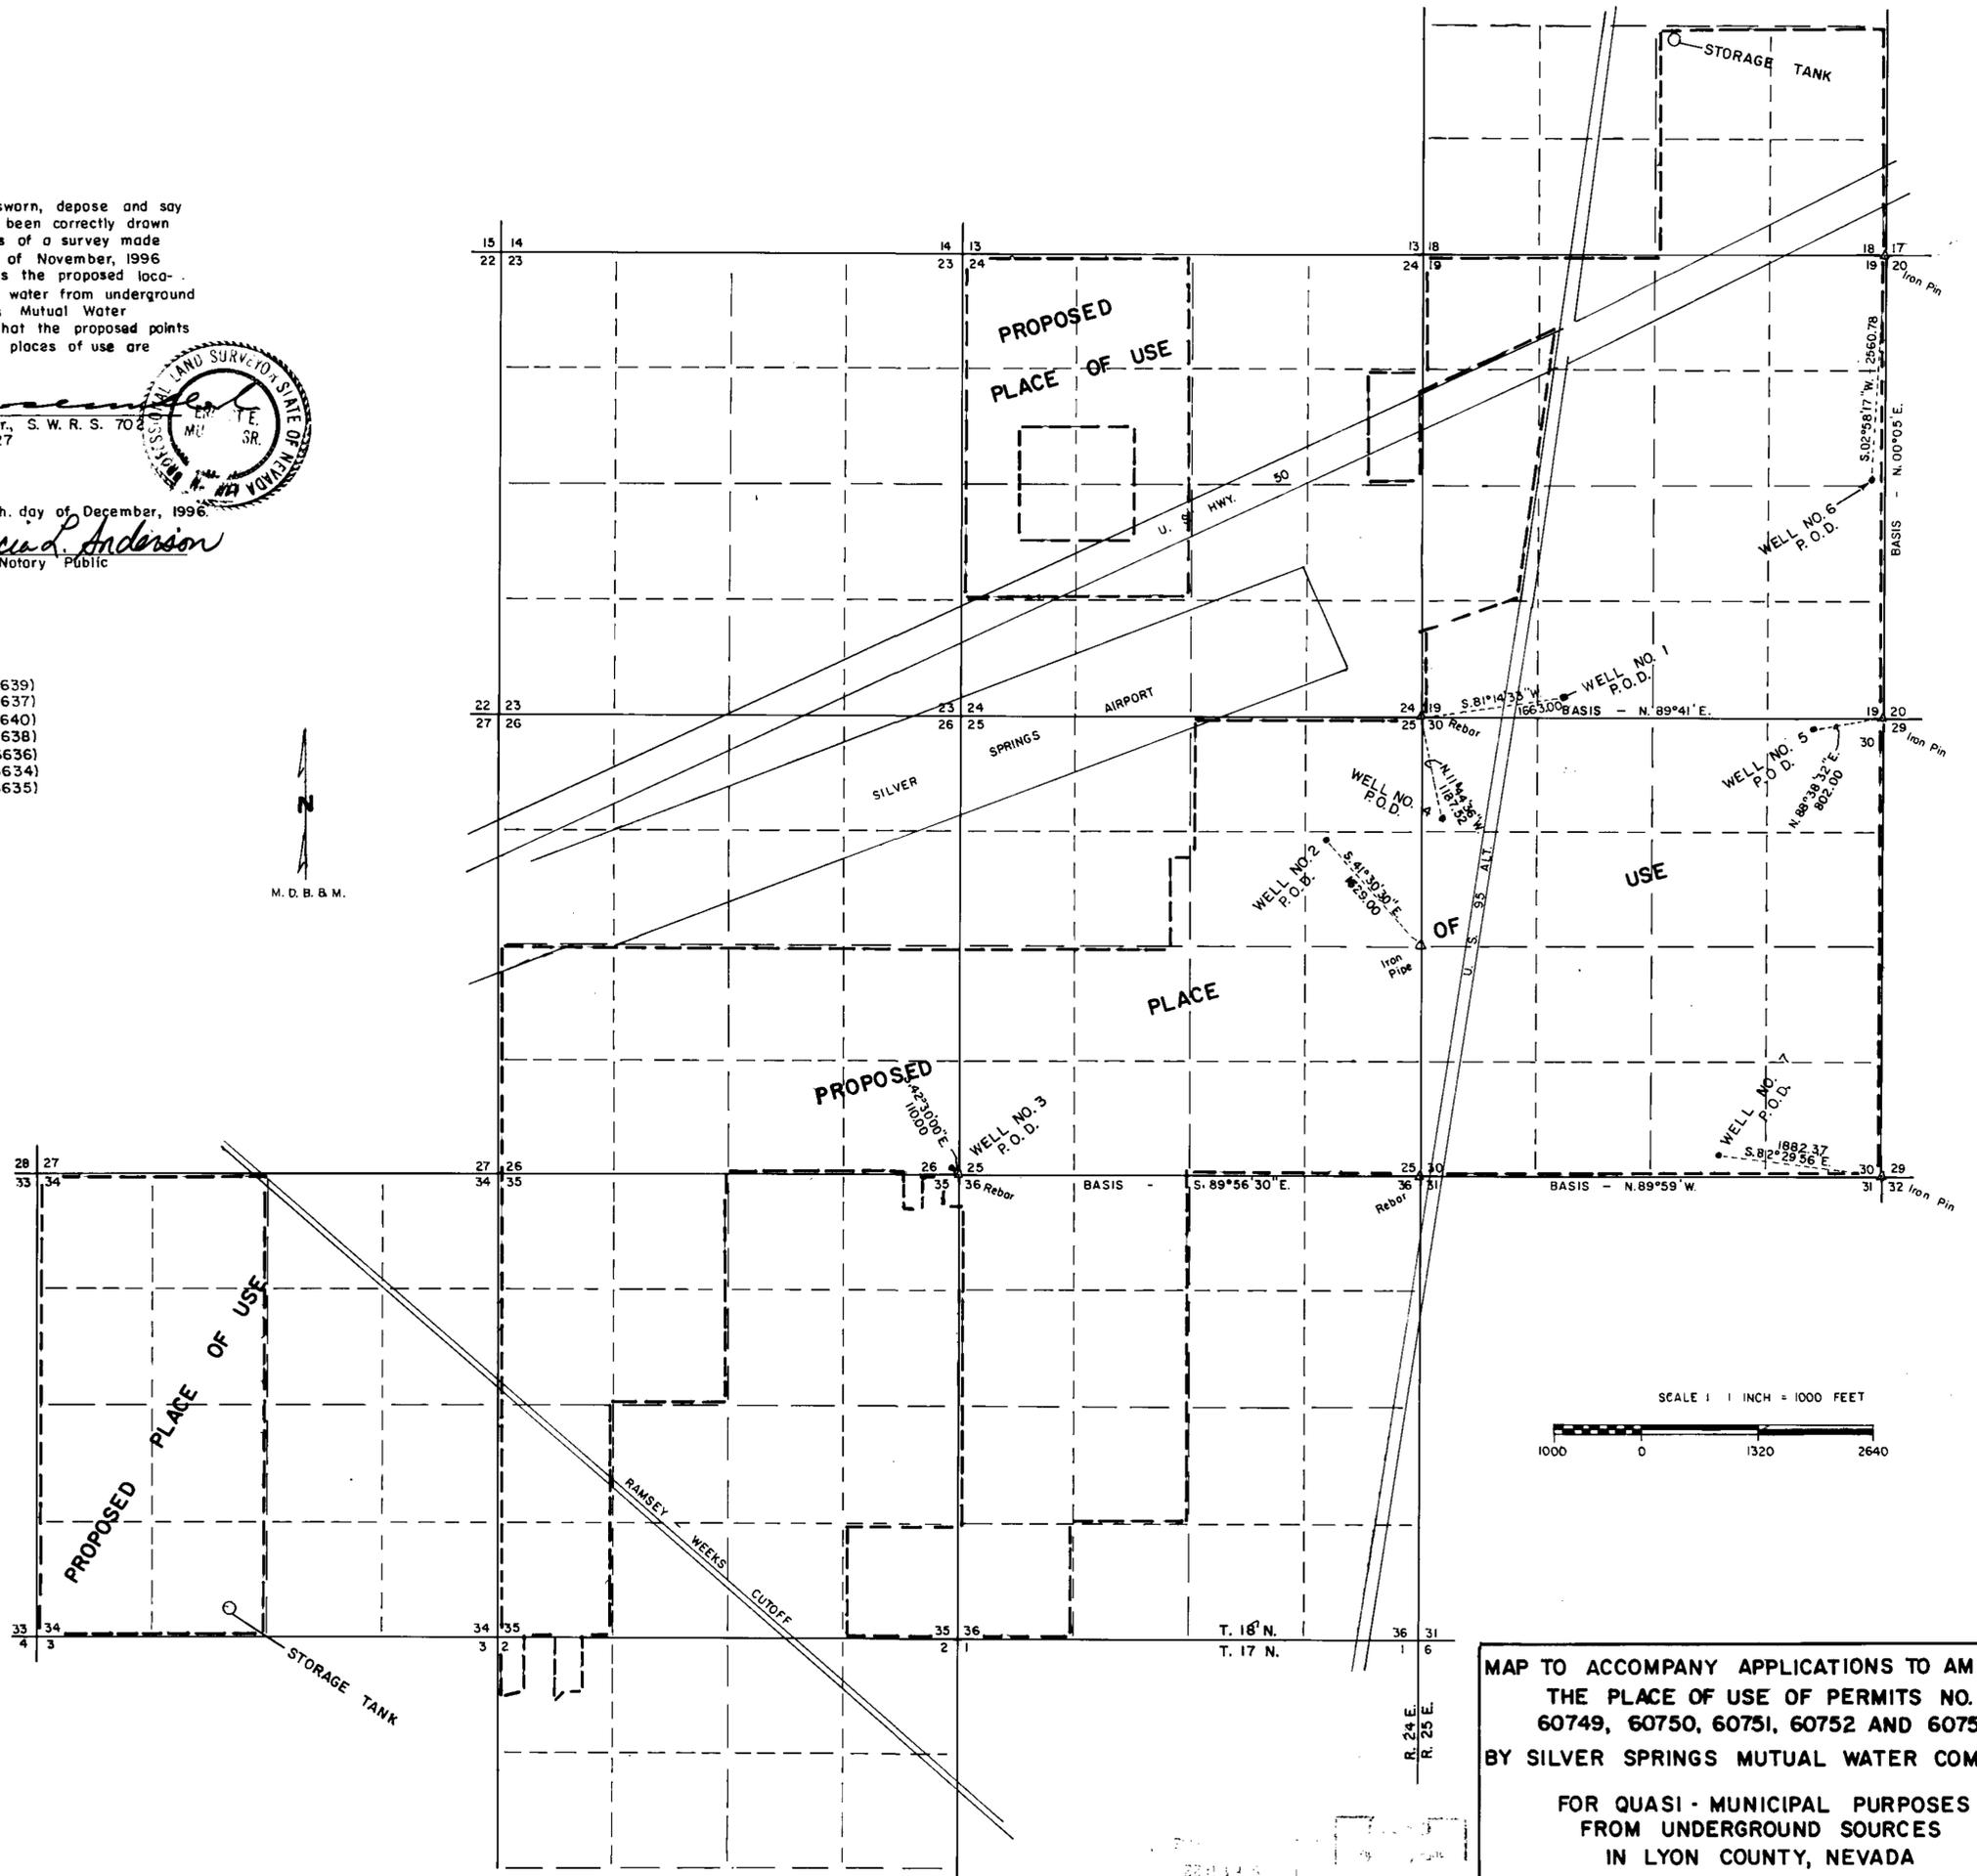

MAP TO ACCOMPANY APPLICATIONS TO AMEND
THE PLACE OF USE OF PERMITS NO.
60749, 60750, 60751, 60752 AND 60753
BY SILVER SPRINGS MUTUAL WATER COMPANY
FOR QUASI-MUNICIPAL PURPOSES
FROM UNDERGROUND SOURCES
IN LYON COUNTY, NEVADA