

S89°44'39" E
T18N, R19E, MDM 34 35
T17N, R19E, MDM 3 2

FOUND 2 1/2" BRASS CAP
GLO 1943


STATE OF NEVADA SS
COUNTY OF WASHOE

I, JOHN R. BROOKE, BEING FIRST DULY SWORN, DEPOSE AND SAY THAT THIS MAP, CONSISTING OF 2 SHEETS, HAS BEEN CORRECTLY DRAWN TO THE DESIGNATED SCALE FROM FIELD NOTES OF A SURVEY MADE BY ME ON THE 28th DAY OF OCTOBER, 1996; THAT IT TRULY AND CORRECTLY REPRESENTS THE EXISTING AND PROPOSED EXTENT OF THE WORKS USED TO DIVERT WATER FROM GALENA CREEK IN WASHOE COUNTY BY SCOTT AND NAN HOFFMEYER FOR IRRIGATION; AND THAT THE PROPOSED POINT OF DIVERSION AND THE BOUNDARY OF ALL LANDS, SHOWING BY 40 ACRE SUBDIVISIONS, THE AREA PROPOSED TO BE SERVED ARE FULLY AND CORRECTLY DESIGNATED HEREON.


John R. Brooke
JOHN R. BROOKE
STATE WATER RIGHT SURVEYOR NO. 567
PROFESSIONAL LAND SURVEYOR NO. 1554
SUBSCRIBED AND SWORN TO BEFORE ME THIS 13th DAY OF NOVEMBER, 1996.

Susan B. Lenker
SUSAN B. LENKER
NOTARY PUBLIC
MY COMMISSION EXPIRES: Jan 23, 1999

SUSAN B. LENKER
Notary Public - State of Nevada
Appointment Recorded in Washoe County
MY APPOINTMENT EXPIRES JAN 23, 1999

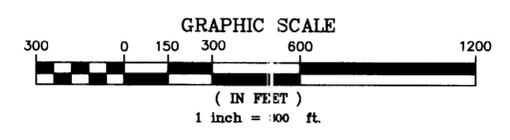

BASIS OF BEARINGS
THE NORTH LINE AS SHOWN ON LAND MAP No. 64, "MAP OF DIVISION INTO LARGE PARCELS FOR HARRY P. & VOLET CALLAHAN" DOCUMENT No. 923396 OFFICIAL RECORDS OF WASHOE COUNTY i.e. S89°44'39" E

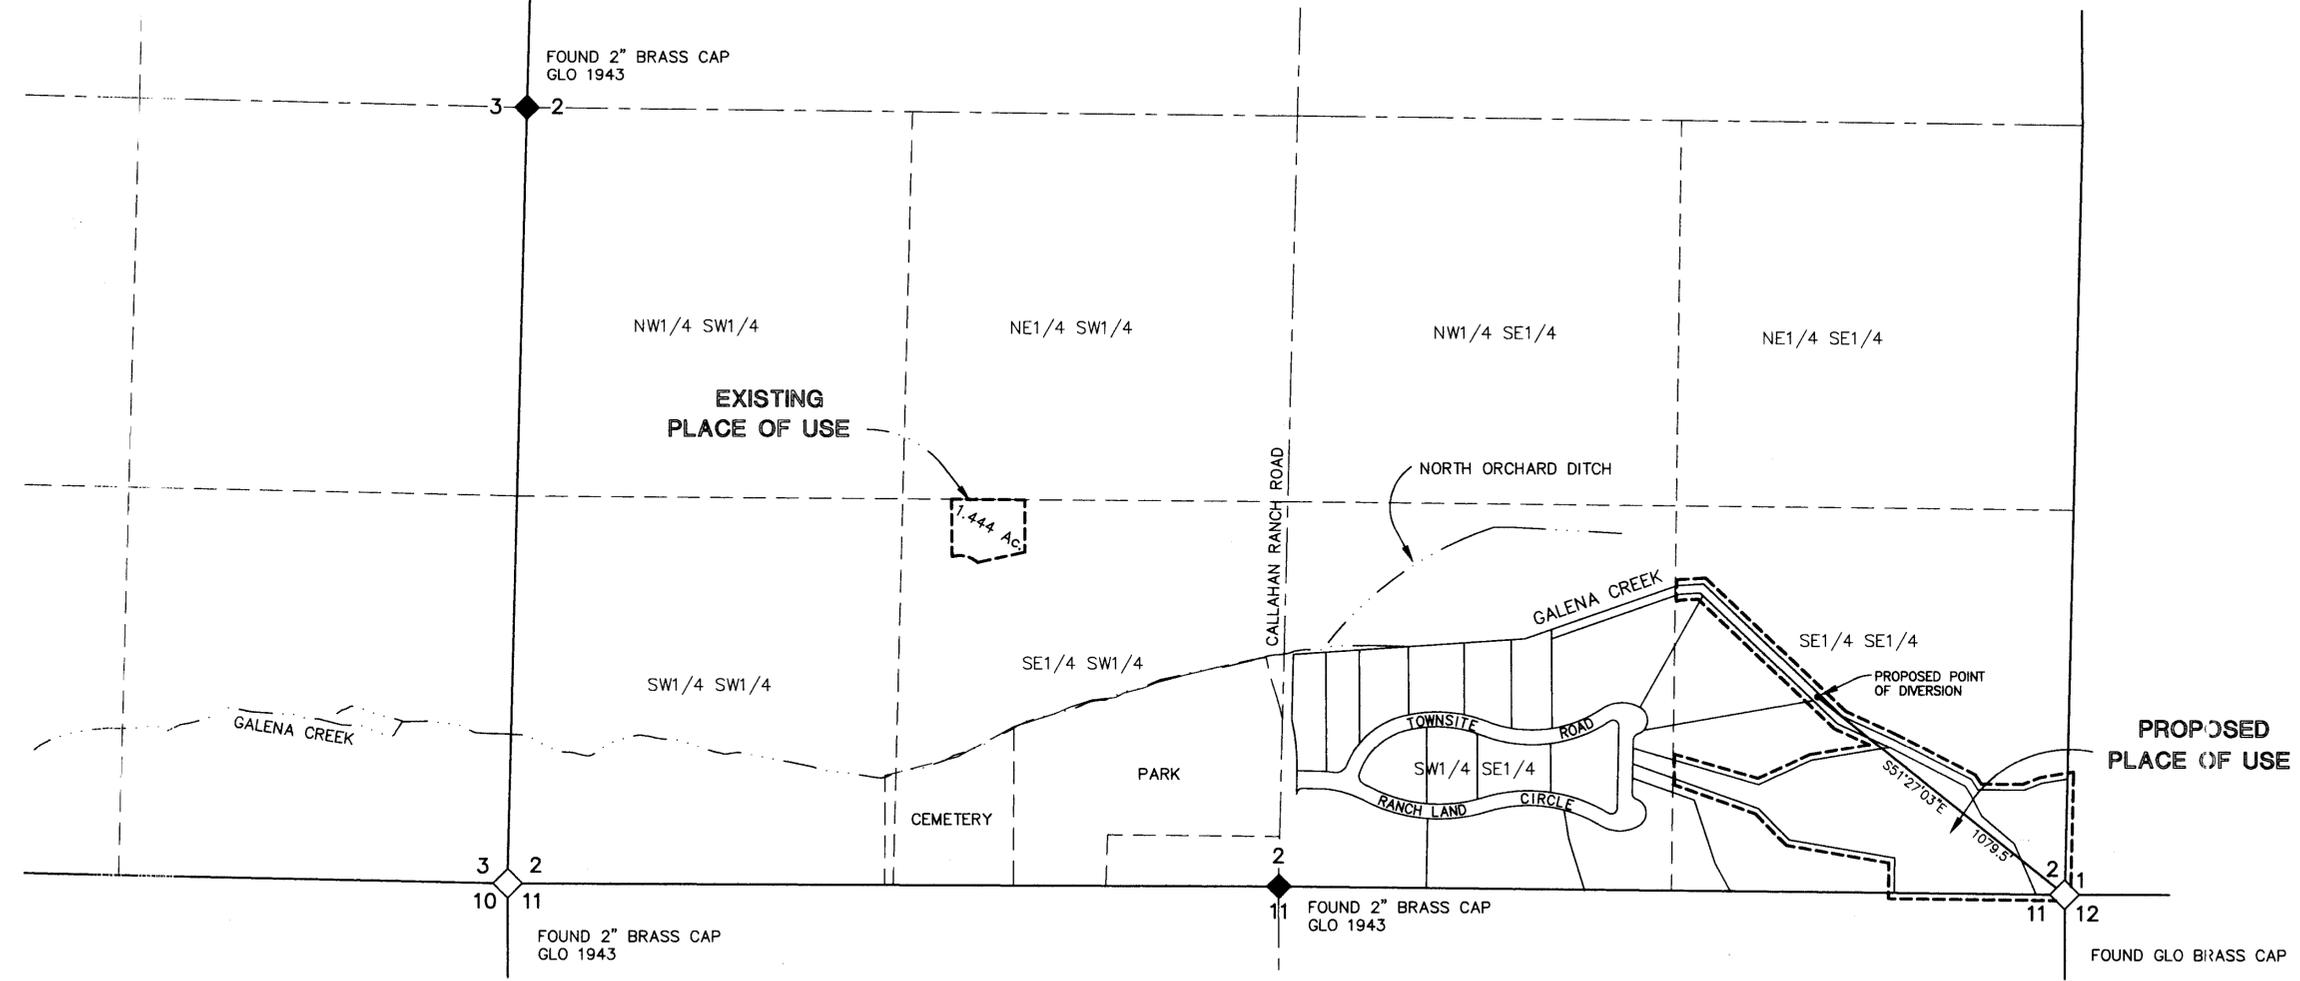

STATE ENGINEER'S USE

62592
FILED
NOV 18 1996
STATE ENGINEER'S OFFICE

MAP TO ACCOMPANY APPLICATION TO CHANGE THE POINT OF DIVERSION AND PLACE OF USE OF A PORTION OF CLAIM NUMBER 647 1/2 OF THE TRUCKEE RIVER DECREE FOR IRRIGATION PURPOSES BY SCOTT AND NAN HOFFMEYER FROM GALENA CREEK IN WASHOE COUNTY, NEVADA

DNB: P:\SHP\2076047\MONT-112 11-08-98