

NW1/4, SEC. 36, T. 3 S., R. 55 E., M.D.M.,

SURVEYOR'S CERTIFICATE

STATE OF NEVADA }
 COUNTY OF LINCOLN } SS.


I, Frank C. Hulse, being first duly sworn, depose and say that this map, consisting of 1 sheet, numbered from 1 to 1, inclusive, has been correctly drawn to the designated scale from field notes of a survey made by me, or under my supervision and direction, between the 13 day of August, 1996, and the 13 day of August, 1996; that it truly and correctly represents the proposed location and extent of the works used to divert water from, Underground, in Lincoln County, Nevada, by D. C. Day, for Commercial purposes. That the proposed Point of Diversion, the approximate location and size of the diverting channel or other conduit, the place and manner of use, and the location and names of all other works or streams which are crossed by, or connected with the said works, are fully and correctly designated thereon.

Frank C. Hulse
 Frank C. Hulse
 State Water Rights Surveyor No. 722
 18NW96



Subscribed and Sworn to before me this 18 day of November, 1996.

Callie M. Stever
 Notary Public in and for Lincoln County, Nevada.
 My Commission Expires August 5, 1998

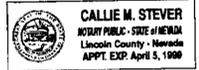

BASIS OF BEARING


The Basis of Bearing is a line between the W1/4 Cor. of Sec. 36, T. 3 S., R. 55 E., M.D.M., and the C1/4 Cor. of said Sec. 36, as shown on "Sunset Acres Tract No. 1," Plat "A", Page 117, Records of the Lincoln County Recorder, which bears N. 89°57'56" W.

REFERENCE MAPS


1. Plat of Sunset Acres Tract No. 1, Plat "A", Page 117, of Plats.
2. Application for Permission to Change Point of Diversion, Manner of Use and Place of Use of the Public Waters of the State of Nevada Heretofore Appropriated, Permit No. 19598, Certificate No. 7503.

LEGEND

- ◆ Found G.L.O. Brass Cap - Sec. Corner - Unless Otherwise Noted.
- ◆ Found G.L.O. Brass Cap - 1/4 Sec. Cor. - Unless Otherwise Noted.

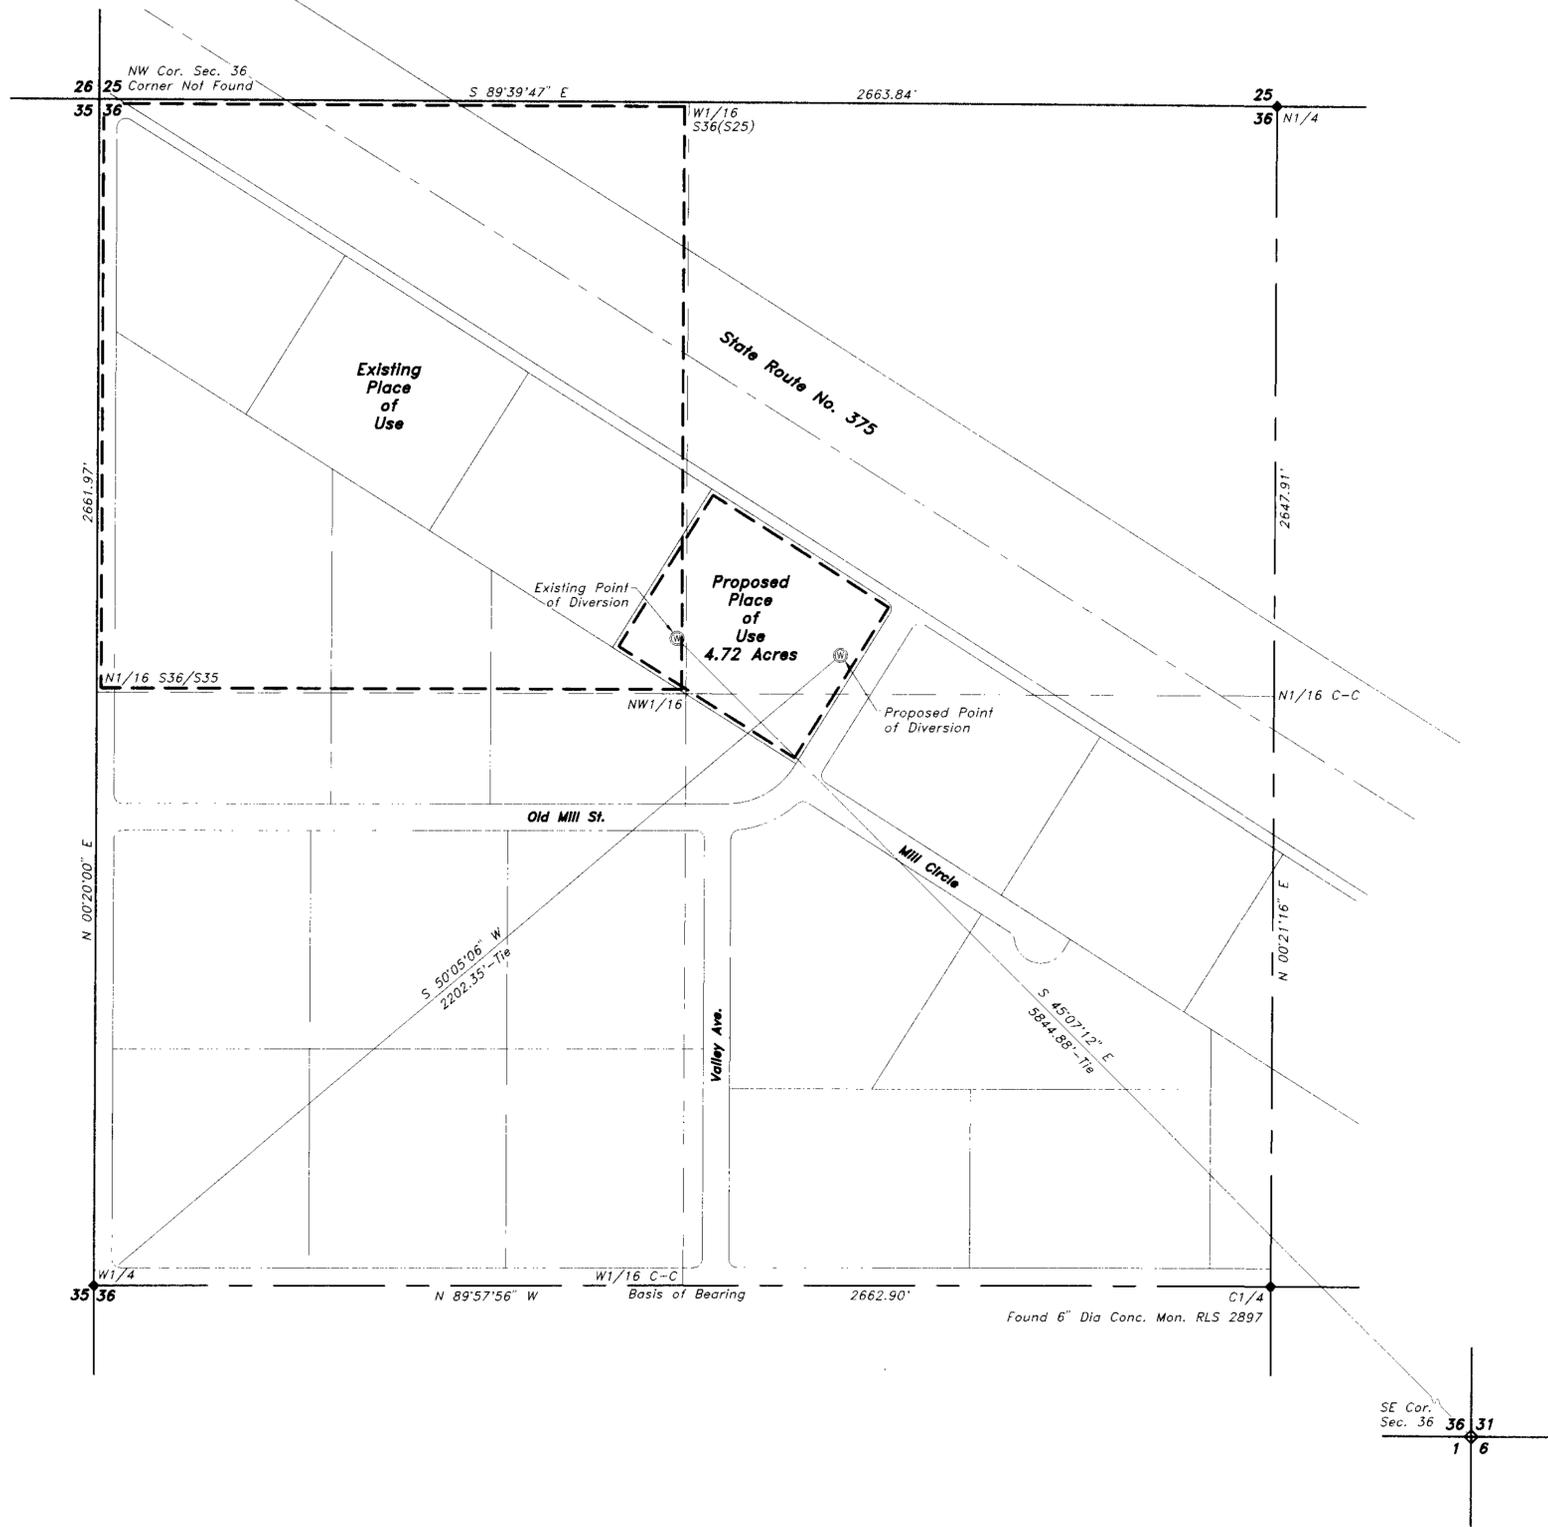

THE OWENS SURVEYING OUTFIT
 Project Mineral, Land Surveying Throughout the West
 P.O. Box 540
 40 Main St.
 Pioche Nevada 89043
 Tel : 702-962-5115
 Fax : 702-962-5116

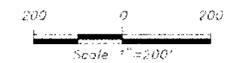

State Engineer's Use

62607



STATE ENGINEER'S OFFICE

Map to Accompany Application to Change the Point of Diversion, & Place of Use, Under Permit No. 41944

For : Commercial Use;
 By : D.C. Day;
 From : Underground;
 In : Lincoln County, Nevada