


MATCH TO SHEET 2

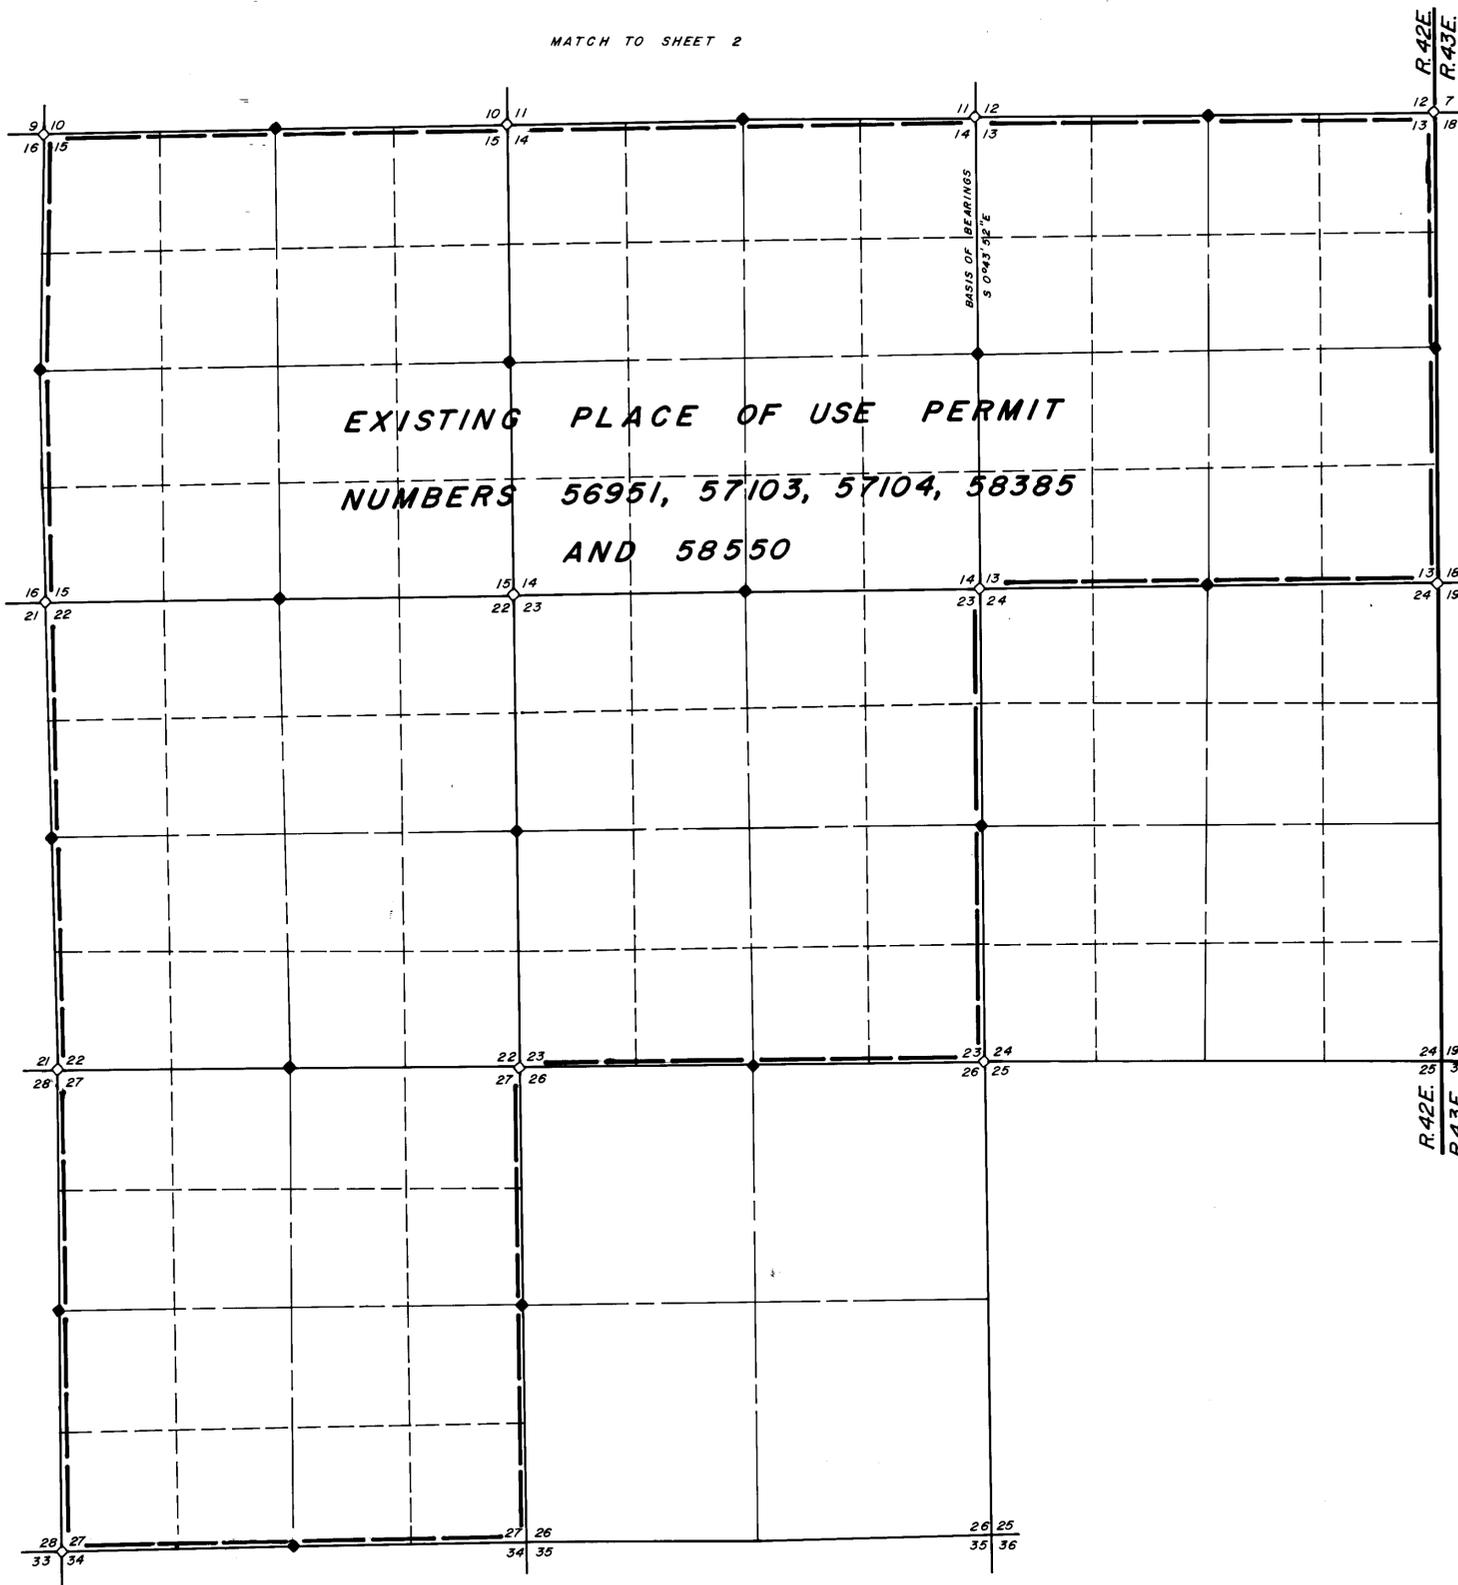

T.34 N., R.42 E.  
M.D.B. & M.




STATE OF NEVADA  
 COUNTY OF HUMBOLDT  
 I, JOHN H. MILTON III, being first duly sworn, depose and say that this map, consisting of two sheets, numbered from 1 to 2, inclusive, has been correctly drawn to the designated scale from field notes of a survey made by me, or under my supervision and direction, between the 30th day of October, and the 31st day of October, 1996; that it truly and correctly represents the proposed location and extent of the works used to divert water from underground in Humboldt County, Nevada by SANTA FE PACIFIC GOLD CORPORATION, for dewatering purposes under Permit Numbers 56951, 57103, 57104, 58385 and 58550. That the proposed point of diversion and return, the location of the mine, and approximate size of the diverting channel or conduit, and the location and names of all other works or streams which are crossed by or connected with said works, are fully and correctly designated hereon.

*John H. Milton III*  
 State Water Right Surveyor No. 573  
 No. 5271  
 11-6-96

Subscribed and sworn to before me this 6th day of November 1996.

*Doris A. Twichell*  
 DORIS A. TWICHELL  
 Notary Public in and for Humboldt County, State of Nevada.  
 My commission expires on May 28th, 1997.

DORIS A. TWICHELL  
 NOTARY PUBLIC  
 HUMBOLDT Co., NEVADA  
 My Appointment Expires  
 MAY 28 1997

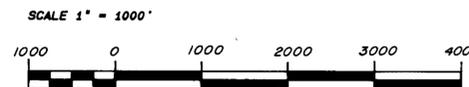

SHEET 1 OF 2

75809T  
 75807T  
 75806T  
 75020T  
 75019T  
 73624T  
 73621T  
 73613T  
 73610T  
 73607T  
 73605T  
 72083T

Desert Mountain Surveying  
 Land and Water Right Surveyors  
 146 West Second Street  
 WINNEMUCCA, NEVADA 89445 (702) 623-4414



STATE ENGINEER'S USE 62608 thru 62612

FILED  
 DEC 17 1996

MAP TO ACCOMPANY APPLICATION TO  
 CHANGE THE POINT OF DIVERSION OF  
 A PORTION OF PERMIT NOS. 56951,  
 57103, 57104, 58385 AND 58550  
 BY SANTA FE PACIFIC GOLD  
 CORPORATION  
 FOR DEWATERING PURPOSES  
 FROM UNDERGROUND IN HUMBOLDT CO.

72027T 72025T 69980T 69978T 68576T 68574T 67278T 67276T 62612 62611 62610 62609 62608

Section 29  
T.35 N., R. 43E., M.D.B. & M.

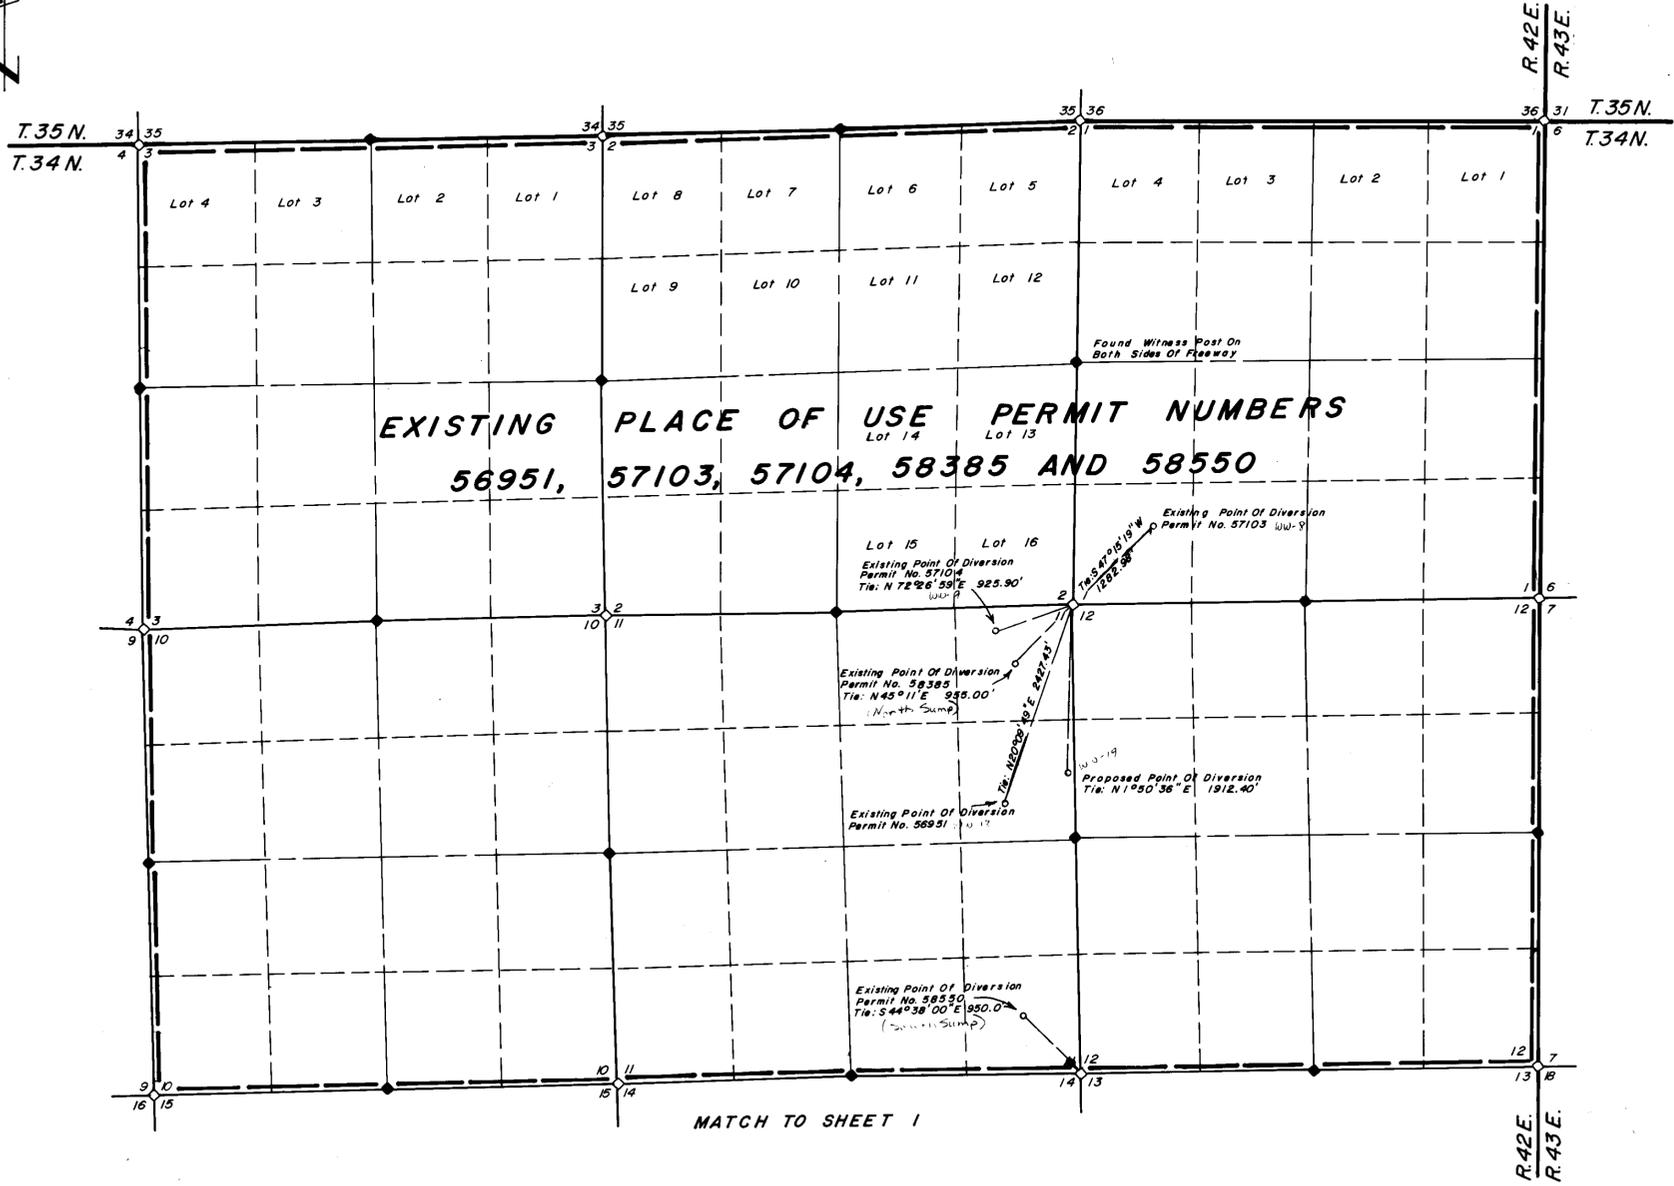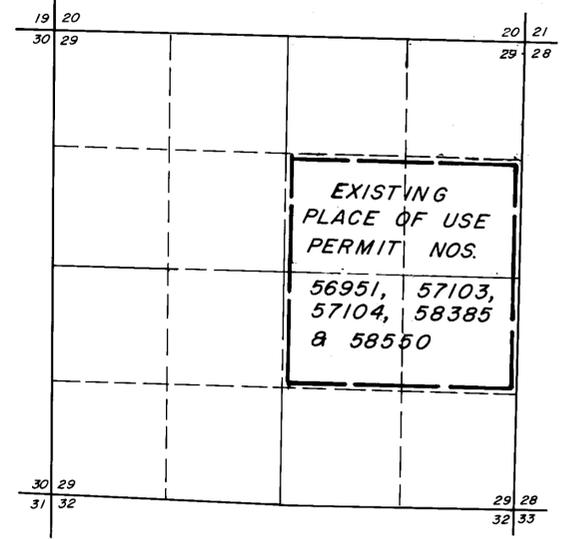

NOTES:

- ◊ Indicates a found section corner, an iron pipe with a B.L.M. brass cap, unless otherwise noted.
- Indicates a found 1/4 section corner, an iron pipe with a B.L.M. brass cap, unless otherwise noted.

Basis of Bearings was taken from Map To Accompany Application To Appropriate Meter prepared by Robert E. Morley, P.L.S. 8203, S.W.R.S. 668 of High Desert Engineering prepared for Rayrock Mines, Inc. dba Merigold Mining Company of a field survey made during July 1981. The line between the northwest corner and the west 1/4 corner of Section 13, T.34N., R.42E., M.D.B. & M., was assumed to be S 0° 43' 52" E.

SCALE 1" = 1000'



SHEET 2 OF 2

75809T  
75807T  
75806T  
75020T  
75019T  
73624T  
73621T  
73613T  
73610T  
73607T  
73605T  
72033T

Desert Mountain Surveying  
Land and Water Right Surveyors  
146 West Second Street  
WINNEMUCCA, NEVADA 89445 (702) 623-4414

STATE ENGINEER'S USE 62608 thru 62612

FILED  
DEC 17 1996  
S

MAP TO ACCOMPANY APPLICATION TO CHANGE THE POINT OF DIVERSION OF A PORTION OF PERMIT NOS. 56951, 57103, 57104, 58385 AND 58550 BY SANTA FE PACIFIC GOLD CORPORATION FOR DEWATERING PURPOSES FROM UNDERGROUND IN HUMBOLDT CO.

72027T 72025T 69980T 69978T 68576T 68574T 67278T 67276T 62612 62611 62610 62609 62608