


T.16N., R.63E., M.D.B. & M.

14 13
23 24

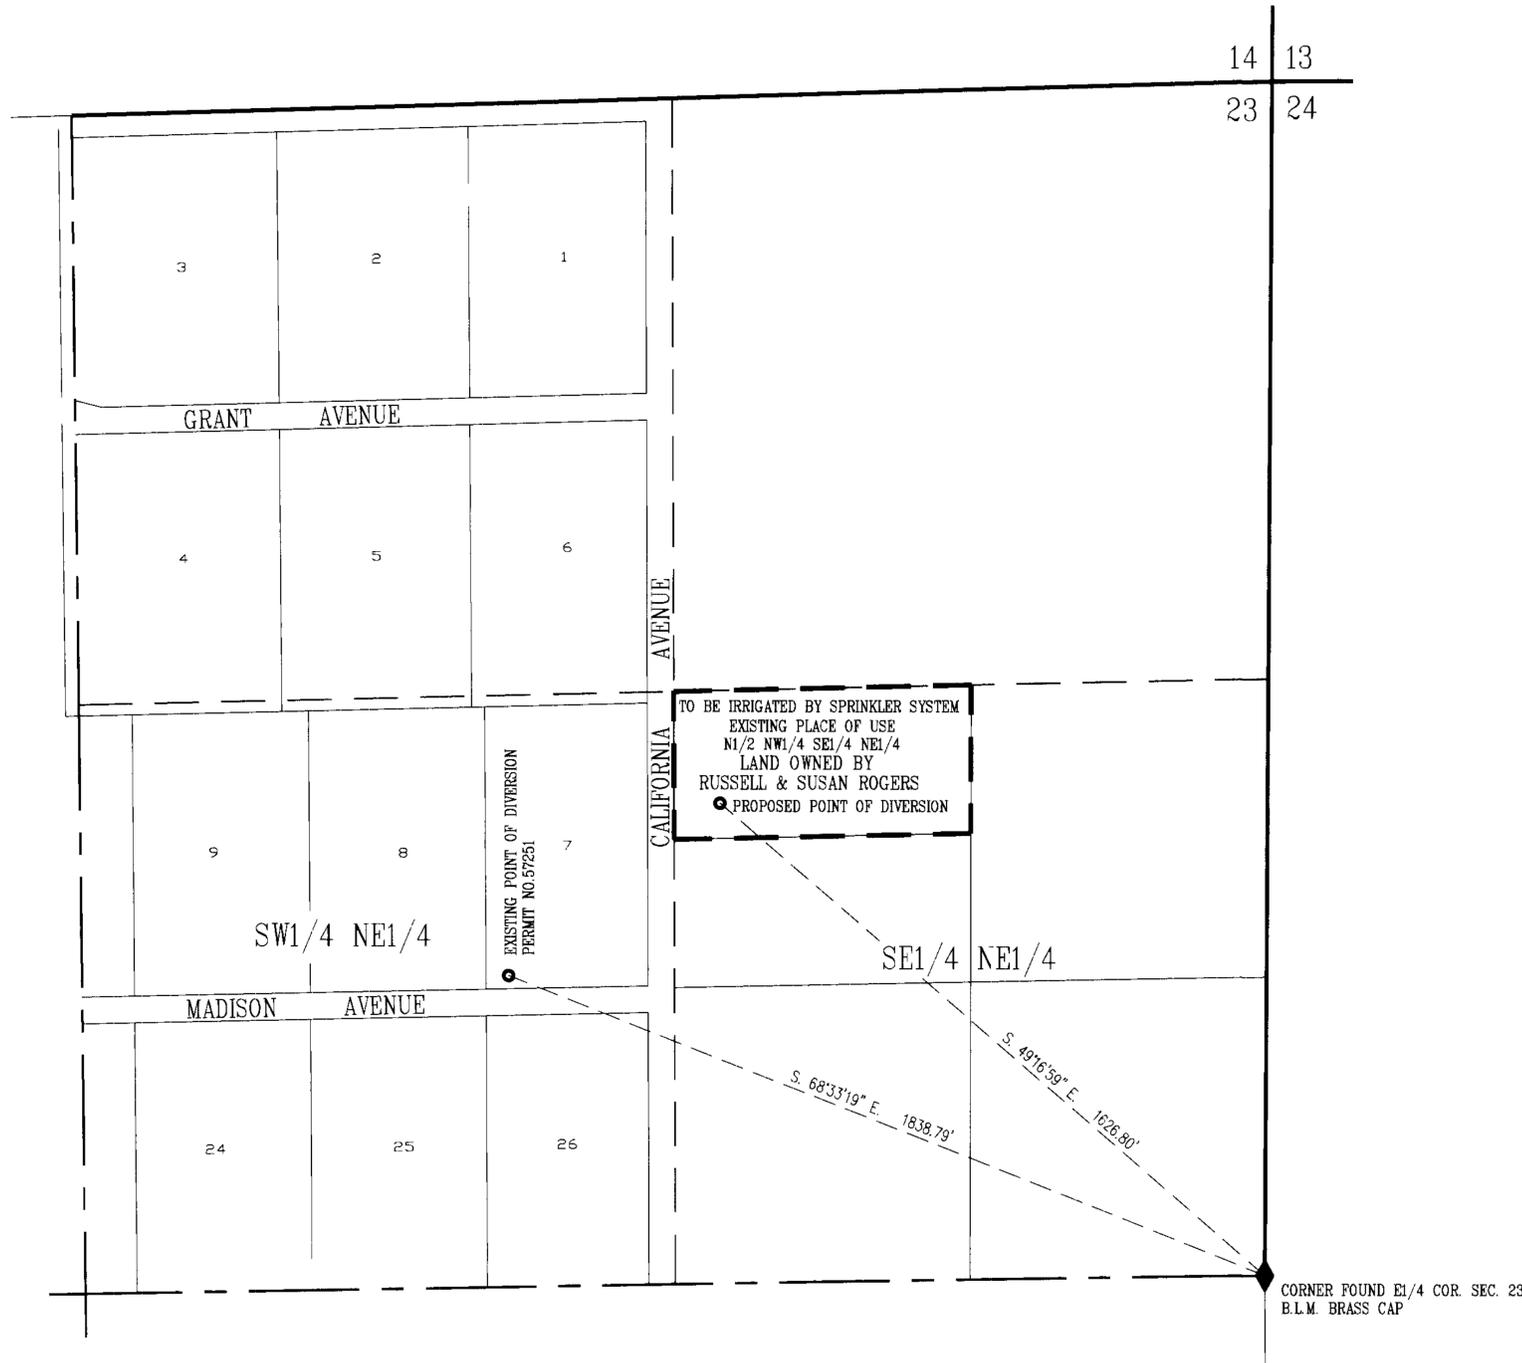

STATE OF NEVADA }
County of White Pine } ss.

I, Richard W. Forman, being first duly sworn, depose and say that this map, consisting of one sheet, has been correctly drawn to the designated scale from field notes of a survey made under my supervision and direction on the 12th day of December, 1996; that it truly and correctly represents the proposed location and extent of the works used to divert water from underground sources, in White Pine County, by Russell and Susan Rogers for irrigation and domestic purposes. That the proposed point of diversion, the approximate location and size of the diverting channel, all reservoirs or basins, the location and names of all other works which will cross or connect with the proposed works, and the boundary of all lands, showing by 40-acre subdivisions the areas proposed to be irrigated, are fully and correctly designated thereon.




Richard W. Forman

State Water Right Surveyor


Subscribed and sworn to before me this 13th day of Dec., 1996.

Selena Weaver

Notary Public in and for White Pine County, Nevada.

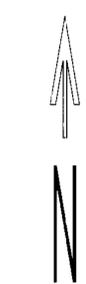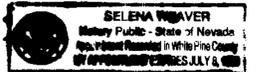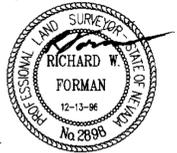

BASIS OF BEARING BY SOLAR OBSERVATION

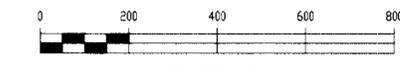

STATE ENGINEER'S USE
FILED
DEC 17 1996
STATE ENGINEER'S OFFICE

BFI BOUNDY & FORMAN, INC. JOB #9601005W
CIVIL ENGINEERS, LAND AND WATER RIGHTS SURVEYORS
ELY, NEVADA DECEMBER, 1996

MAP TO ACCOMPANY
APPLICATION TO CHANGE THE
POINT OF DIVERSION
UNDER PERMIT NO. 57251
FOR IRRIGATION AND DOMESTIC
BY RUSSELL AND SUSAN ROGERS
FROM UNDERGROUND SOURCES
IN WHITE PINE COUNTY, NEVADA