


WATER TO BE TRANSFERRED UNDER THE ORR DITCH DECREE


A PORTION OF CLAIM 83

A PORTION OF SECTION 17, T.18N., R.20E., M.D.M.

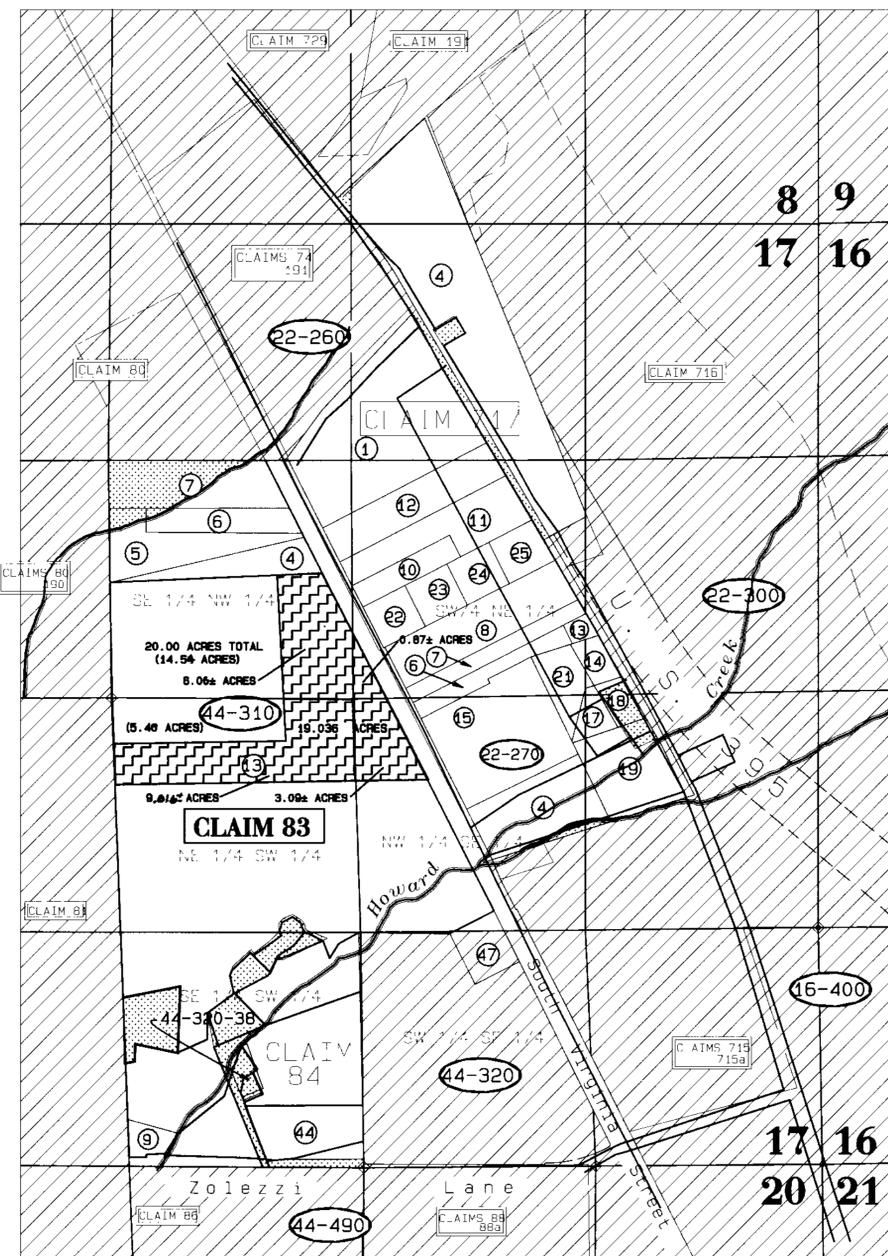

CLAIM 83

PARCEL	CLAIM	T.N.	R.E.	SECT	Qtr.-Qtr.	AREA (acres)
44-310-04	83	18	20	17	SENE	2.82
44-310-05	83	18	20	17	SENE	4.03
44-310-06	83	18	20	17	SENE	2.56
44-310-07	83	18	20	17	SENE	2.46
44-310-09	83	18	20	17	SENE	0.92
44-310-13	83	18	20	17	SENE	20.60
	83	18	20	17	NENE	40.36
	83	18	20	17	NENE	14.54
	83	18	20	17	SWNE	0.87
	83	18	20	17	SENE	19.17
44-320-47	83	18	20	17	NWSE	0.42
WC-R/W	83	18	20	17	SENE	0.87
NDOT-R/W	83	18	20	17	SENE	1.80
	83	18	20	17	SWNE	1.01
	83	18	20	17	NWSE	2.87
TOTAL =						115.40 acres

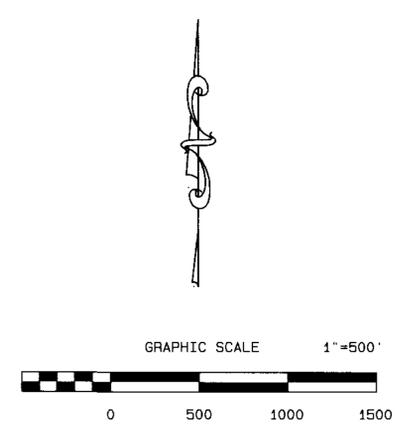

BASIS OF BEARINGS:
TIES TO THE POINTS OF DIVERSION ARE DEPICTED AS INDICATED WITHIN THE ORR DITCH DECREE.

- LEGEND**
- lot/parcel line
 - block boundary
 - decree claim boundary
 - section } Public Land Survey
 - 1/4 section } System (PLSS) lines
 - 1/4 section }
 - creek/ditch
 - 435
 - claim coverage on other sheet
 - dry area not containing decreed water rights
 - 999 Washoe County Assessor's parcel number (APN)
 - black page book
 - lot number
 - EXISTING PLACE OF USE/PORTION OF AN O.D.D. CLAIM TO BE TRANSFERRED UNDER THIS APPLICATION
 - PORTION OF A CLAIM PREVIOUSLY TRANSFERRED UNDER A PRIOR APPLICATION

STATE OF NEVADA S.S.
COUNTY OF WASHOE

I, GEORGE G. LINDESMITH, BEING DULY SWORN, DEPOSE AND SAY THAT THIS MAP CONSISTING OF 1 SHEET, HAS BEEN CORRECTLY DRAWN TO THE DESIGNATED SCALE, FROM DATA AVAILABLE IN THE OFFICE OF THE NEVADA STATE ENGINEER, LOCATED AT CARSON CITY, NEVADA, THAT IT TRULY REPRESENTS THE PROPOSED CHANGES IN THE POINT OF DIVERSION, PLACE AND MANNER OF USE, OF THE WATERS OF THE TRUCKEE RIVER, IN WASHOE COUNTY, NEVADA, BY WASHOE COUNTY,

George G. Lindesmith
GEORGE G. LINDESMITH
STATE WATER RIGHT SURVEYOR

ON December 10, 1996 PERSONALLY APPEARED BEFORE ME, A NOTARY PUBLIC, *George G. Lindesmith*, WHO ACKNOWLEDGED THAT HE EXECUTED THE WITHIN INSTRUMENT.

David C. Crook
NOTARY PUBLIC

PLACE OF USE AFTER TRANSFER

THE CERTIFIED WATER SERVICE AREA OF SIERRA PACIFIC POWER COMPANY AS DESIGNATED BY THE NEVADA PUBLIC SERVICE COMMISSION AND WHICH MAY BE AMENDED FROM TIME TO TIME.

POINT OF DIVERSION AFTER TRANSFER

EXISTING SIERRA PACIFIC POWER COMPANY POINTS OF DIVERSION AS DESCRIBED IN APPLICATION 58882, AND SHOWN ON THE SUPPORTING MAP ACCOMPANYING SAID APPLICATION ON FILE WITH THE STATE ENGINEERS OFFICE.

DIR: WATER\NEUFFER.PRO PLOT @ 1:500

STATE ENGINEER'S USE

FILED
JAN 17 1997
STATE ENGINEER'S OFFICE

TRI STATE SURVEYING, LTD

1925 E. PRATER WAY
SPARKS, NEVADA 89434
(702) 358-94-91 * FAX # 358-3664

MAP TO ACCOMPANY APPLICATION TO CHANGE POINT OF DIVERSION, PLACE AND MANNER OF USE, FROM IRRIGATION TO MUNICIPAL AND DOMESTIC USE BY WASHOE COUNTY FOR THE WATERS OF THE TRUCKEE RIVER IN WASHOE COUNTY, NEVADA