


Section 11, T.34N., R.42E., M.D.B. & M.

T.34N., R.42E.
M.D.B. & M.

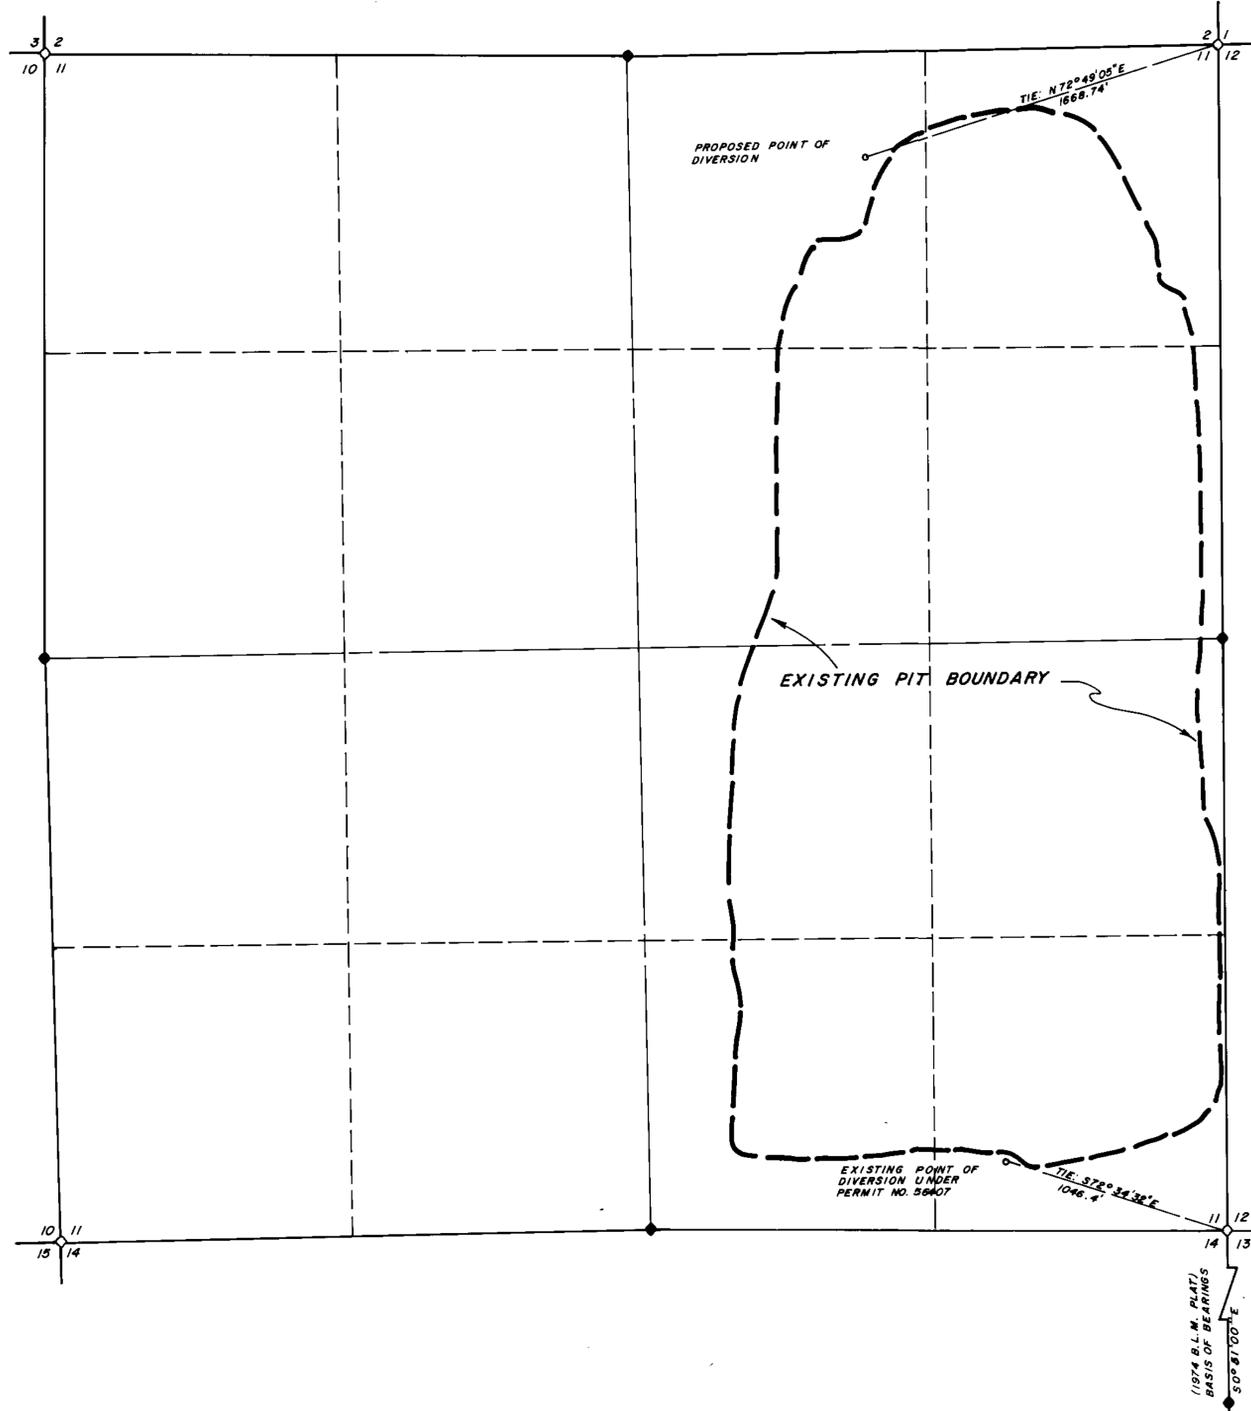

STATE OF NEVADA
COUNTY OF HUMBOLDT
I, JOHN H. MILTON III, being first duly sworn,
depose and say that this map, consisting of one
sheet, numbered from 1 to 1, inclusive, has been
correctly drawn to the designated scale from
field notes of a survey made by me, or under my
supervision and direction, between the 7th day of
January, and the 8th day of January, 1997; that
it truly and correctly represents the proposed
location and extent of the works used to divert
water from underground in Humboldt County, Nevada
by SANTA FE PACIFIC GOLD CORPORATION, Lone Tree
Mine for mining, milling, domestic and
dewatering purposes under Permit Number 56407.
That the proposed point of diversion and return,
the location of the mine, and approximate size of
the diverting channel or conduit, and the
location and names of all other works or streams
which are crossed by or connected with said
works, are fully and correctly designated hereon.

State Water Right Summary No. 573
1-13-97

Subscribed and sworn to before me this 13th day of
January 1997.

Doris A. Twichell
DORIS A. TWICHELL
Notary Public in and for Humboldt County, State
of Nevada.
My commission expires on May 28th, 1997.

DORIS A. TWICHELL
NOTARY PUBLIC
HUMBOLDT COUNTY, NEVADA
My Appointment Expires
MAY 28 1997

NOTES:
◊ Indicates a found section corner, an iron pipe with a
B.L.M. brass cap, unless otherwise noted.
◆ Indicates a found 1/4 section corner, an iron pipe with a
B.L.M. brass cap, unless otherwise noted.
Basis of Bearings was taken from the 1974 B.L.M.
Survey Plat of T.34N., R.42E., M.D.B. & M.



REVISED 3-19-97
Desert Mountain Surveying
Land and Water Right Surveyors
146 West Second Street
WINNEMUCCA, NEVADA 89445 (702) 623-4414

STATE ENGINEER'S USE
62778
FILED
APR 08 1997
LAND ENGINEER'S OFFICE
97 APR -8 AM 11:34
RECORDED

MAP TO ACCOMPANY APPLICATION TO
CHANGE THE POINT OF DIVERSION OF
A PORTION OF PERMIT NO. 56407
BY SANTA FE PACIFIC GOLD
CORPORATION, LONE TREE MINE
From Underground For Mining,
Milling, Domestic & Dewatering
IN HUMBOLDT COUNTY, NEVADA