

LINE TABLE

LINE	DIRECTION	DISTANCE
L1	N 69°35'29" E	465.44'
L2	S 20°24'31" E	467.95'
L3	N 69°35'29" E	465.44'
L4	S 20°24'31" E	467.95'
L5	N 68°04'39" E	446.04'

LEGEND:



SECTION CORNER AS DESCRIBED
 QUARTER CORNER AS DESCRIBED

STATE OF NEVADA
 COUNTY OF LYON



I, BRUCE L. RICE, BEING FIRST DULY SWORN, DEPOSE AND SAY THAT THIS MAP, CONSISTING OF 1 SHEET, NUMBERED FROM 1 TO 1, INCLUSIVE, HAS BEEN CORRECTLY DRAWN TO THE DESIGNATED SCALE FROM FIELD NOTES OF A SURVEY MADE BY ME OR UNDER MY SUPERVISION AND DIRECTION, ON OCTOBER 4, 1996; THAT IT TRULY AND CORRECTLY REPRESENTS THE PROPOSED LOCATION AND EXTENT OF THE WORKS USED TO DIVERT WATER FROM AN UNDERGROUND SOURCE IN LYON COUNTY BY SOUTH LYON COUNTY HOSPITAL DISTRICT FOR QUASI-MUNICIPAL PURPOSES. THAT THE PROPOSED POINT OF DIVERSION AND RETURN, THE LOCATION OF THE BUILDINGS, THE APPROXIMATE SIZE AND CAPACITY OF THE DIVERTING CHANNEL OR CONDUIT, AND THE LOCATION AND NAMES OF ALL OTHER WORKS OR STREAMS WHICH ARE CROSSED BY OR CONNECTED WITH SAID WORKS ARE FULLY AND CORRECTLY DESIGNATED THEREON.

BRUCE L. RICE
 STATE WATER RIGHT SURVEYOR NO. 540
 PLS 4248, EXP. 12-31-2007

SUBSCRIBED AND SWORN TO BEFORE ME THIS 18 DAY OF March 1997
 NOTARY PUBLIC IN AND FOR LYON COUNTY,
 NEVADA. *Erin M. Singley*

ERIN M. SINGLEY
 Notary Public - State of Nevada
 My Appointment Expires June 18, 1999

BASIS OF BEARING
 MAGNETIC NORTH-VARIATION
 16°30'E

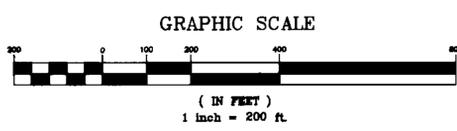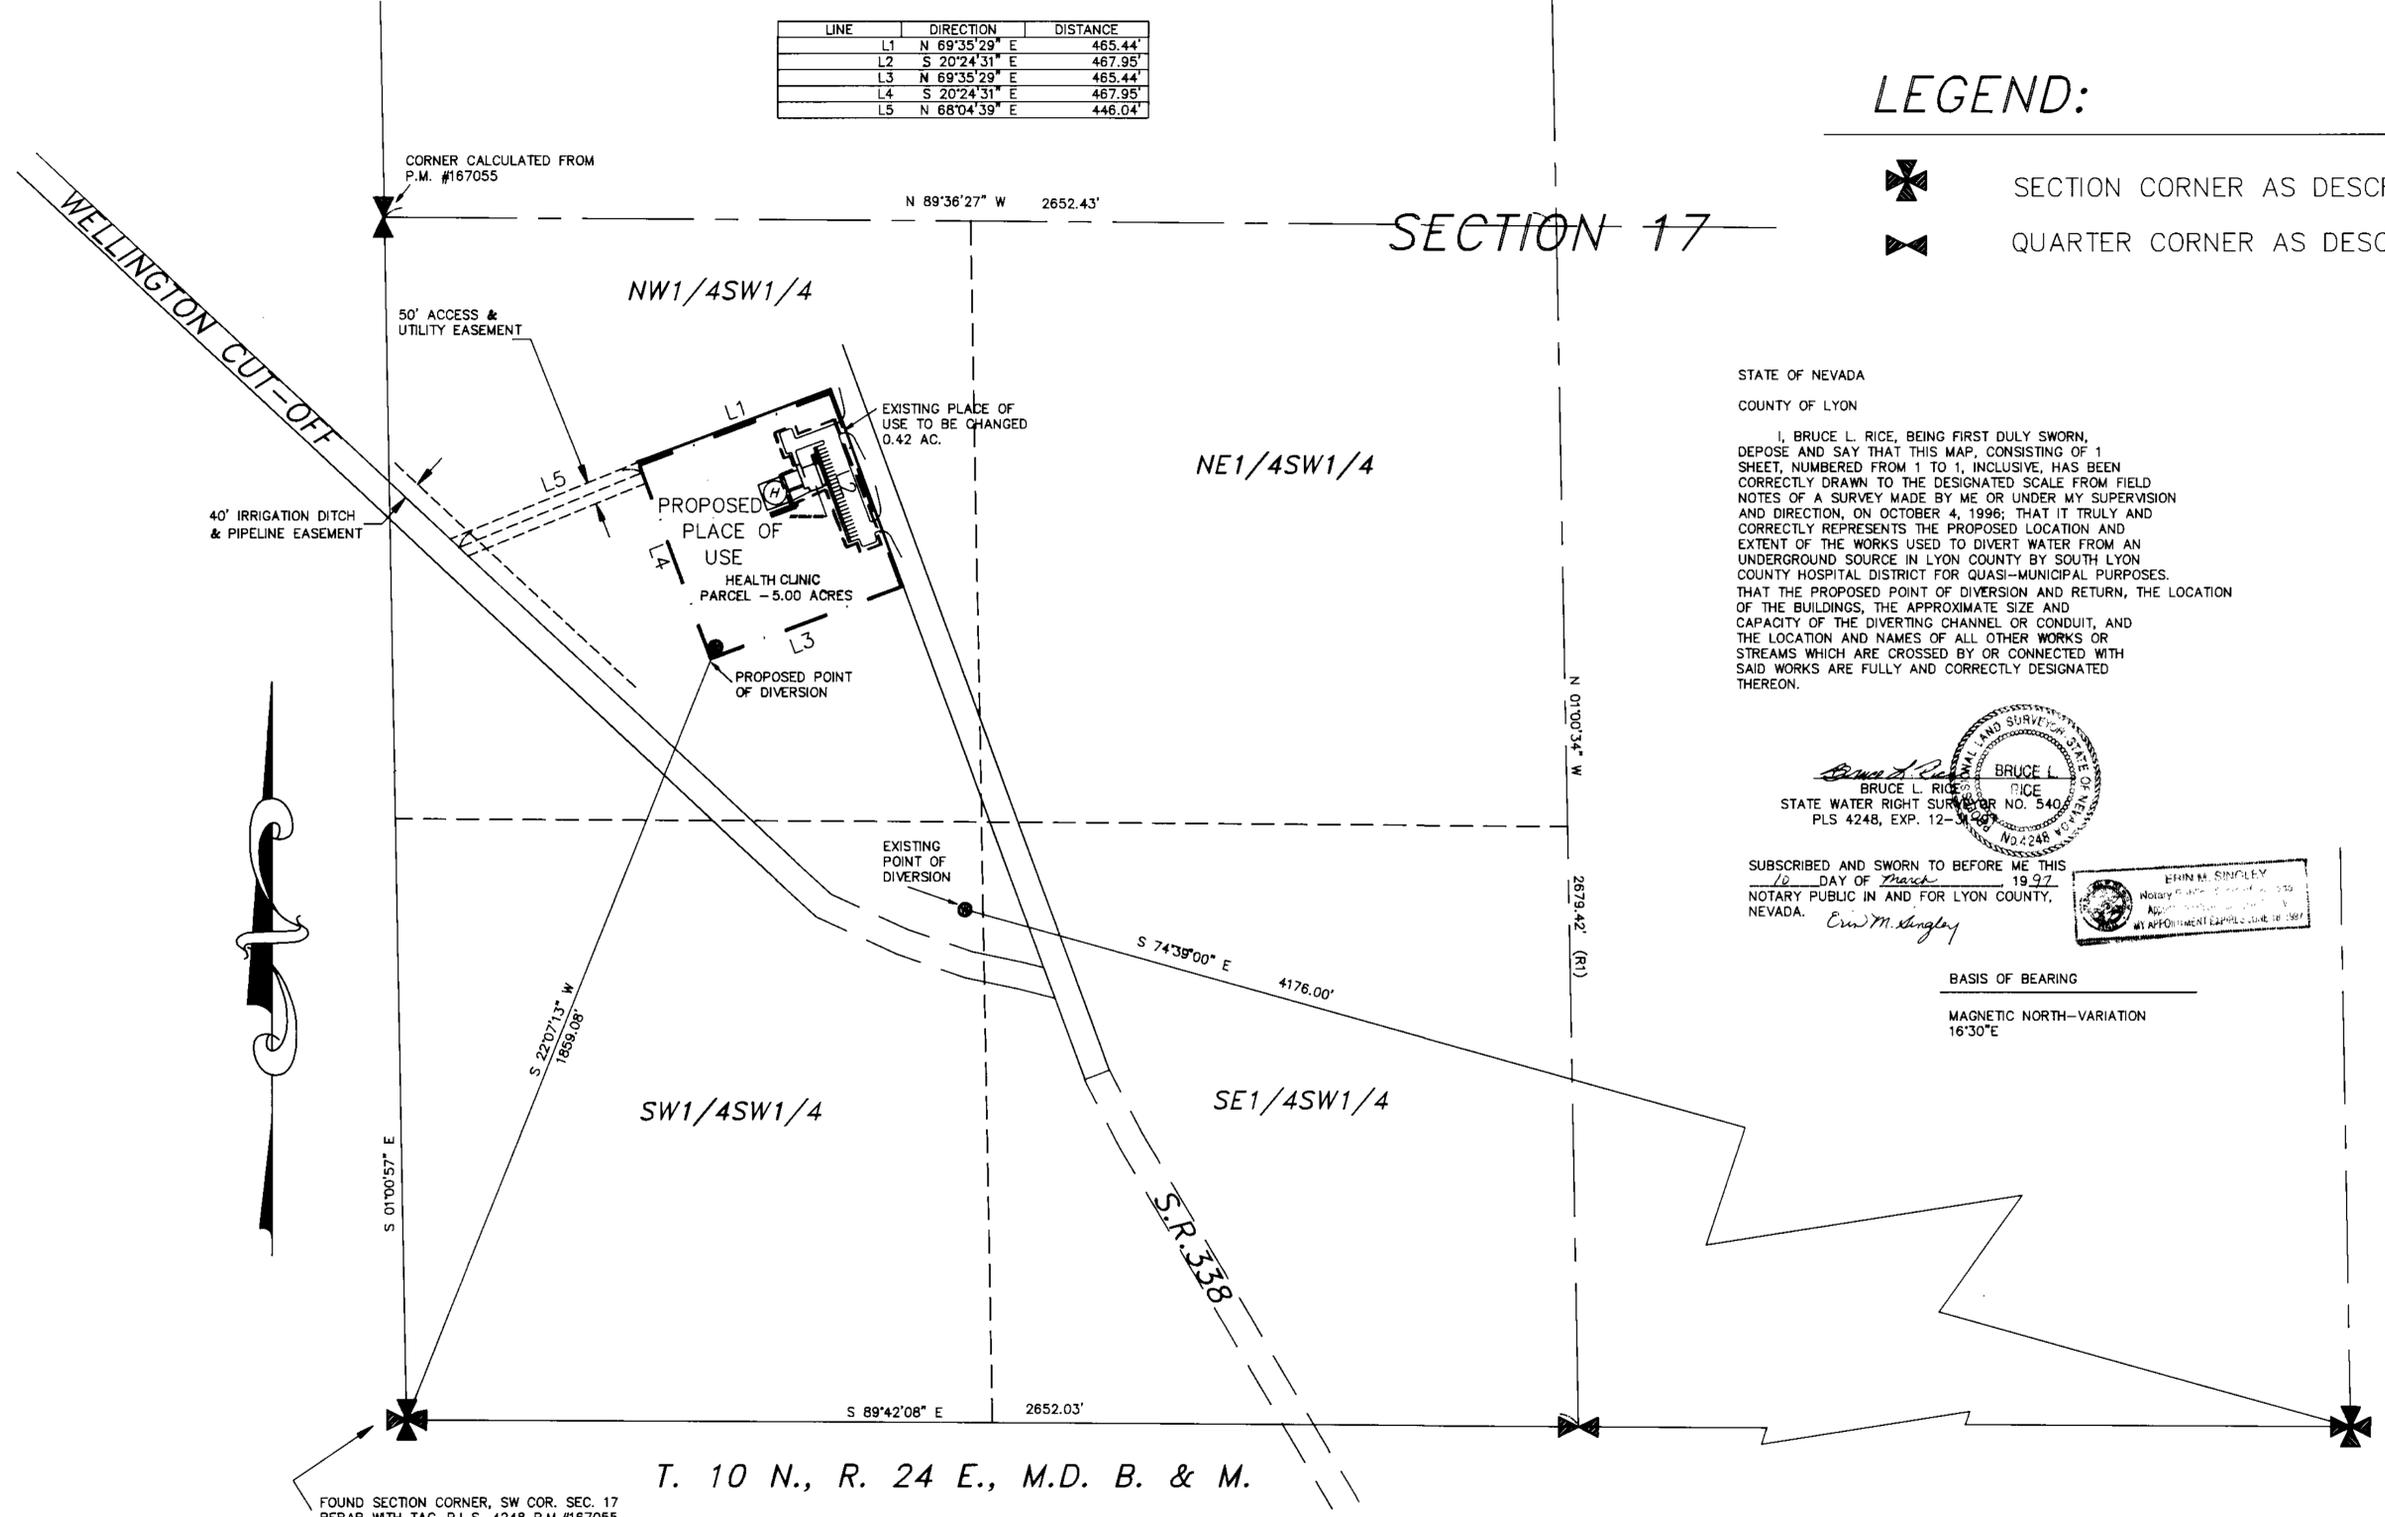

T. 10 N., R. 24 E., M.D. B. & M.

FOUND SECTION CORNER, SW COR. SEC. 17
 REBAR WITH TAG-P.L.S. 4248 P.M.#167055

<p>STATE ENGINEER'S USE</p> <p>FILED MAR 11 1997 STATE ENGINEER'S OFFICE</p>	<p>MAP</p> <p>TO ACCOMPANY APPLICATION TO CHANGE A PORTION OF THE POINT OF DIVERSION, MANNER OF USE AND PLACE OF USE OF PERMIT #26883</p> <p>FOR: QUASI-MUNICIPAL PURPOSES FROM: UNDERGROUND BY: SOUTH LYON COUNTY HOSPITAL DISTRICT IN LYON COUNTY, NEVADA</p>
--	---