


T.16 N., R.63 E., M.D.B. & M.

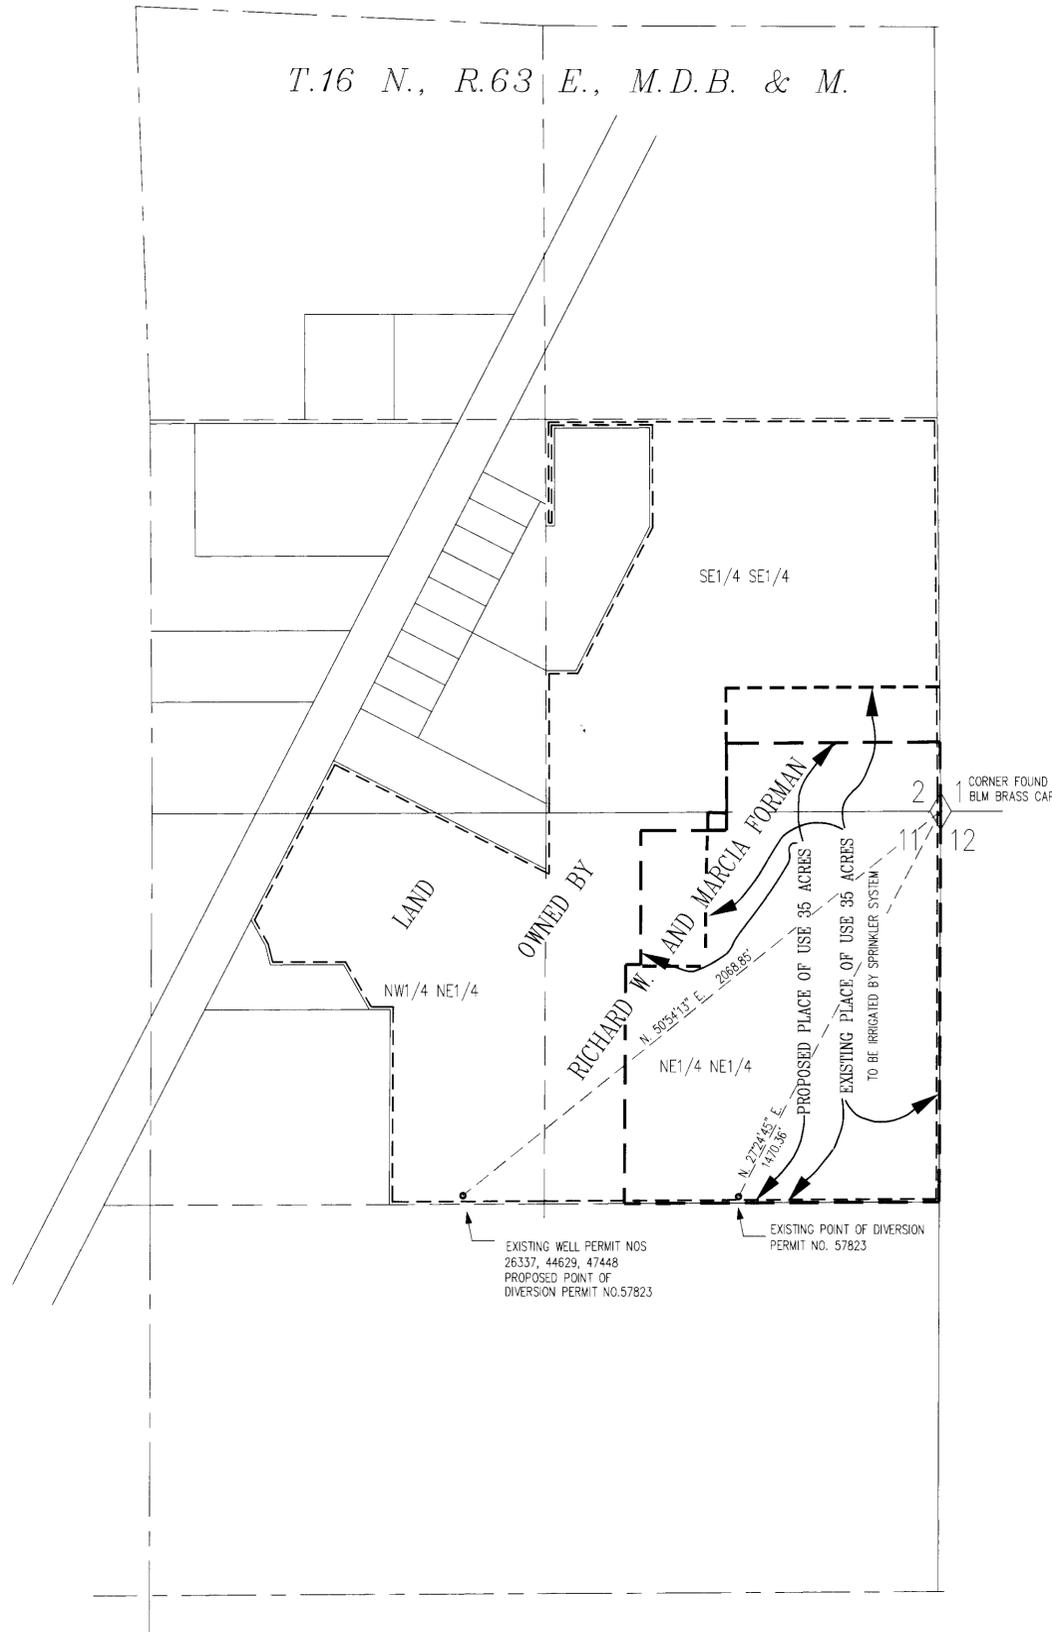

STATE OF NEVADA } ss.
County of White Pine }


I, Dean Neubaer, being first duly sworn, depose and say that this map, consisting of one sheet, has been correctly drawn to the designated scale from field notes of a survey made under my supervision and direction on the 29th day of December, 1996; that it truly and correctly represents the proposed location and extent of the works used to divert water from underground sources, in White Pine County, by Richard W. and Marcia Forman for Irrigation and Domestic purposes. That the proposed point of diversion, the approximate location and size of the diverting channel, all reservoirs or basins, the location and names of all other works which will cross or connect with the proposed works, and the boundary of all lands, showing by 40-acre subdivisions the areas proposed to be irrigated, are fully and correctly designated thereon.

Dean Neubaer
State Water Right Surveyor No. 917

Subscribed and sworn to before me this 23rd day of January, 1997.

Heather Cook

Notary Public in and for White Pine County, Nevada.

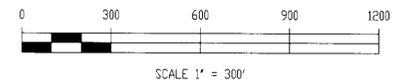

STATE ENGINEER'S USE *65107*

FILED
JAN 28 1997
STATE ENGINEER'S OFFICE

BFI BOUNDY & FORMAN, INC. JOB #57823W
CIVIL ENGINEERS, LAND AND WATER RIGHTS SURVEYORS
ELY, NEVADA JANUARY, 1997

MAP TO ACCOMPANY
APPLICATION TO CHANGE THE POINT OF
DIVERSION AND A PORTION OF THE
PLACE OF USE UNDER PERMIT NO. 57823

FOR IRRIGATION AND DOMESTIC
BY RICHARD W. AND MARCIA FORMAN
FROM UNDERGROUND SOURCES
IN WHITE PINE COUNTY, NEVADA

81332 81193 62789