



T.12 N.,R.20 E.,M.D.B.& M.

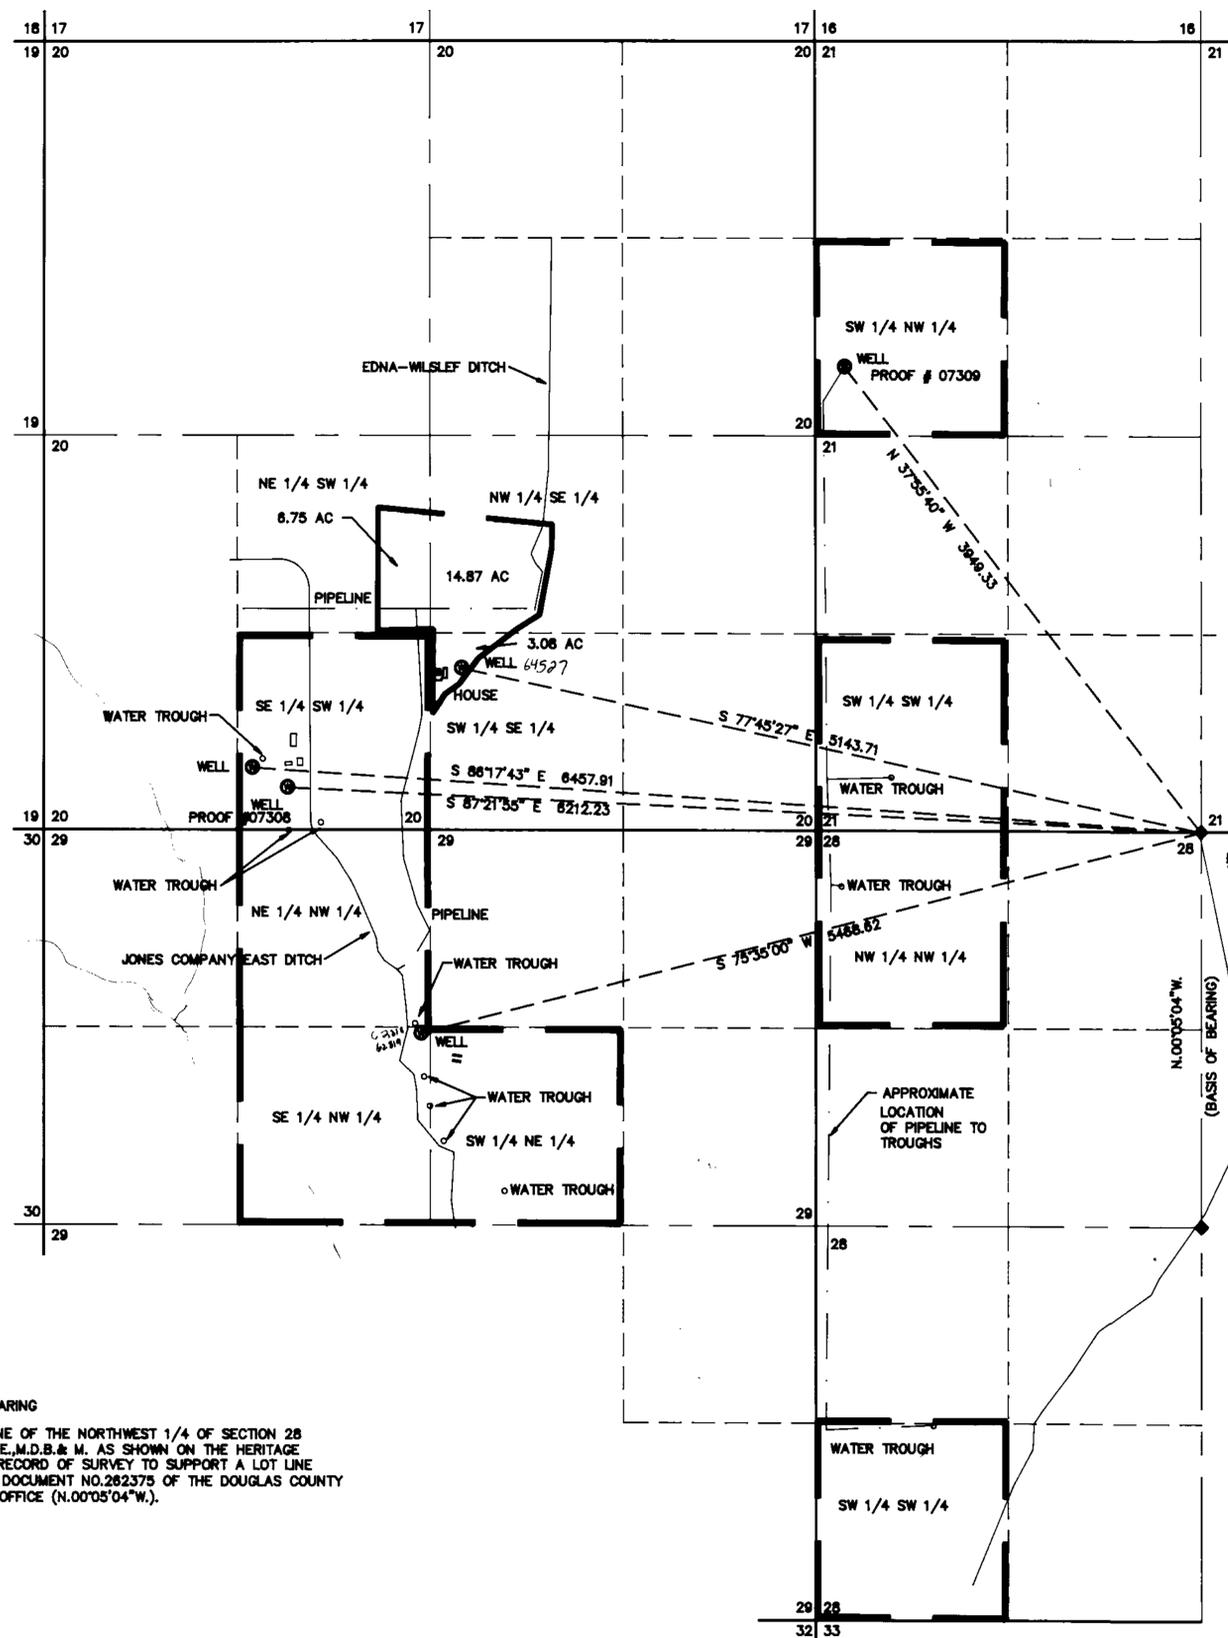

STATE OF NEVADA )  
                          )SS.  
COUNTY OF DOUGLAS )


I, B.J. VASEY, BEING FIRST DULY SWORN, DEPOSE AND SAY THAT THIS MAP, CONSISTING OF ONE SHEET, NUMBERED 1 OF 1, INCLUSIVE, HAS BEEN CORRECTLY DRAWN TO THE DESIGNATED SCALE FROM FIELD NOTES OF A SURVEY MADE BY ME, OR UNDER MY SUPERVISION AND DIRECTION, BETWEEN SEPTEMBER 6, 1995, AND OCTOBER 20, 1995; THAT IT TRULY AND CORRECTLY REPRESENTS THE PROPOSED LOCATION AND EXTENT OF THE WORKS USED TO DIVERT WATER FROM AN UNDERGROUND SOURCE IN DOUGLAS COUNTY, NEVADA, BY DONALD E. BENTLY FOR QUASI-MUNICIPAL STOCKWATERING, IRRIGATION AND DOMESTIC PURPOSES; THAT THE POINT OF DIVERSION, THE LOCATION AND SIZE OF THE DIVERTING CHANNEL OR OTHER CONDUIT, THE PLACE AND MANNER OF USE, AND THE LOCATION AND NAMES OF ALL OTHER WORKS OR STREAMS WHICH ARE CROSSED BY OR CONNECTED WITH THE SAID WORKS, ARE FULLY AND CORRECTLY DESIGNATED THEREON.

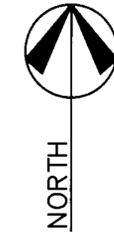



*B.J. Vasey*  
B. J. VASEY, P.E., P.L.S.  
STATE WATER RIGHT SURVEYOR NO. 308

27 JAN 97

SUBSCRIBED AND SWORN TO BEFORE ME  
THIS 28<sup>th</sup> DAY OF January 1997  
*Tiffany Morris*  
NOTARY PUBLIC IN AND FOR Douglas COUNTY.  
MY COMMISSION EXPIRES 1/1/2000

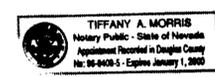

**BASIS OF BEARING**  
THE EAST LINE OF THE NORTHWEST 1/4 OF SECTION 28 T.12 N.,R.20 E.,M.D.B.& M. AS SHOWN ON THE HERITAGE RANCH INC. RECORD OF SURVEY TO SUPPORT A LOT LINE ADJUSTMENT DOCUMENT NO.282375 OF THE DOUGLAS COUNTY RECORDER'S OFFICE (N.00°05'04"W.).

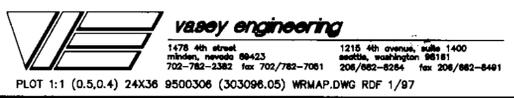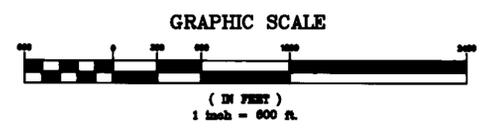

63304 CERTIFICATE No 15895 ISSUED 10-31-01  
62818 CERTIFICATE No.15501 ISSUED 08-09-00

STATE ENGINEER'S USE  
07308, 07309  
62818 + 62819  
**FILED**  
JAN 29 1997  
STATE ENGINEER'S OFFICE

MAP  
TO ACCOMPANY PROOFS OF APPROPRIATION  
07308 AND 07309 FOR  
STOCKWATER, IRRIGATION, AND DOMESTIC USE  
AND  
AN APPLICATION TO APPROPRIATE WATER  
FOR  
STOCKWATER PURPOSES  
AND  
AN APPLICATION TO CHANGE THE  
POINT OF DIVERSION AND PLACE  
OF USE OF A PORTION OF PERMIT 58471  
FOR QUASI MUNICIPAL PURPOSES  
BY  
**DONALD E. BENTLY**  
FROM AN UNDERGROUND SOURCE  
IN DOUGLAS COUNTY, NEVADA

64527 62990-T 07309 07308 62819 62818