
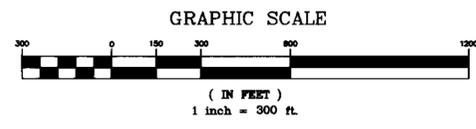


T21S, R61E, MDM

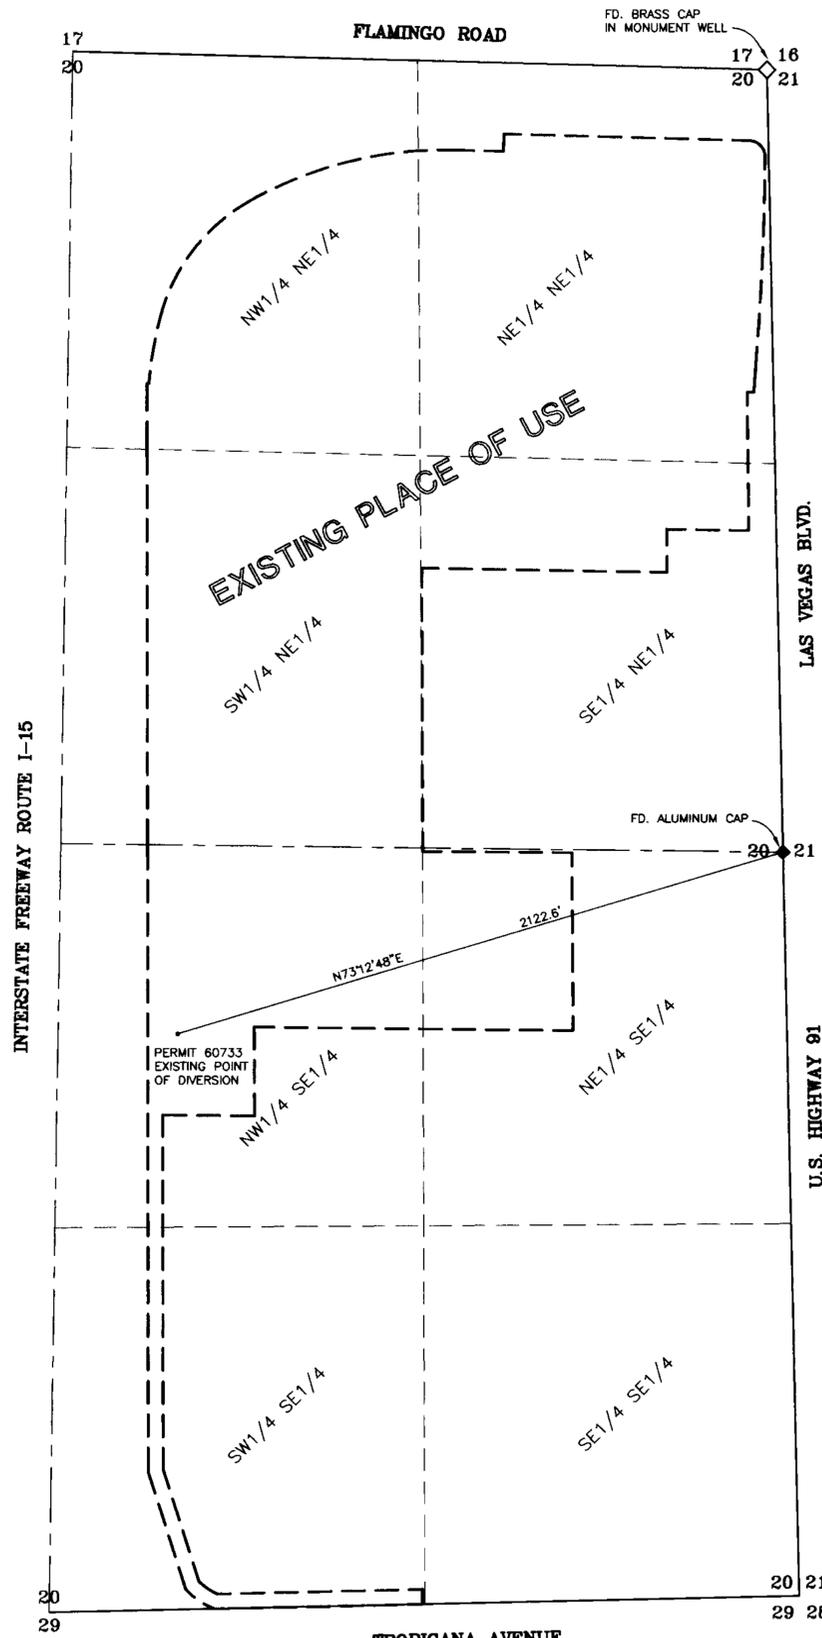

950 INDUSTRIAL WAY
SPARKS, NEVADA
(702) 358-6931

EXISTING BASIS OF BEARINGS:

MAP FILED UNDER APPLICATION 60729

PROPOSED BASIS OF BEARINGS:

THE WEST LINE NW 1/4 SECTION 36, T19S, R61E, MDM, i.e. N00°46'23"W AS SHOWN ON RECORD OF SURVEY FILE 48, PAGE 11, CLARK COUNTY, NEVADA



LEGEND

- ⊙ PROPOSED WELL AND POINT OF DIVERSION
- EXISTING WELL AND POINT OF DIVERSION
- - - PROPOSED PLACE OF USE
- - - EXISTING PLACE OF USE

STATE OF NEVADA SS
COUNTY OF WASHOE

I, Richard W. Arden, being first duly sworn, depose and say that this map, consisting of 1 sheet, has been correctly drawn to the designated scale from field notes of a survey made by me or under my supervision and direction between the 8th day of January, 1997 and the 29th day of January, 1997; that it truly and correctly represents the proposed location and extent of the place of use and point of diversion of water heretofore appropriated under Permit 60733 from an underground source in Clark County by Bellagio for recreation and domestic purposes; that the proposed point of diversion, proposed place of use, existing place of use, the location and names of all other works, the boundary of all lands showing by 40-acre subdivisions, and the areas proposed to be served are fully and correctly designated hereon.



Richard W. Arden
RICHARD W. ARDEN
STATE WATER RIGHT SURVEYOR NO. 3064
PROFESSIONAL LAND SURVEYOR NO. 1634

Subscribed and sworn to before me this 29 day of January, 1997.

Carol Ann Adams
NOTARY PUBLIC
My commission expires: 6/25/99

CAROL ANN ADAMS
Notary Public - State of Nevada
Appointment Recorded in Washoe County
MY APPOINTMENT EXPIRES JUNE 25, 1999

T19S, R61E, MDM

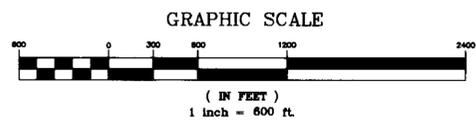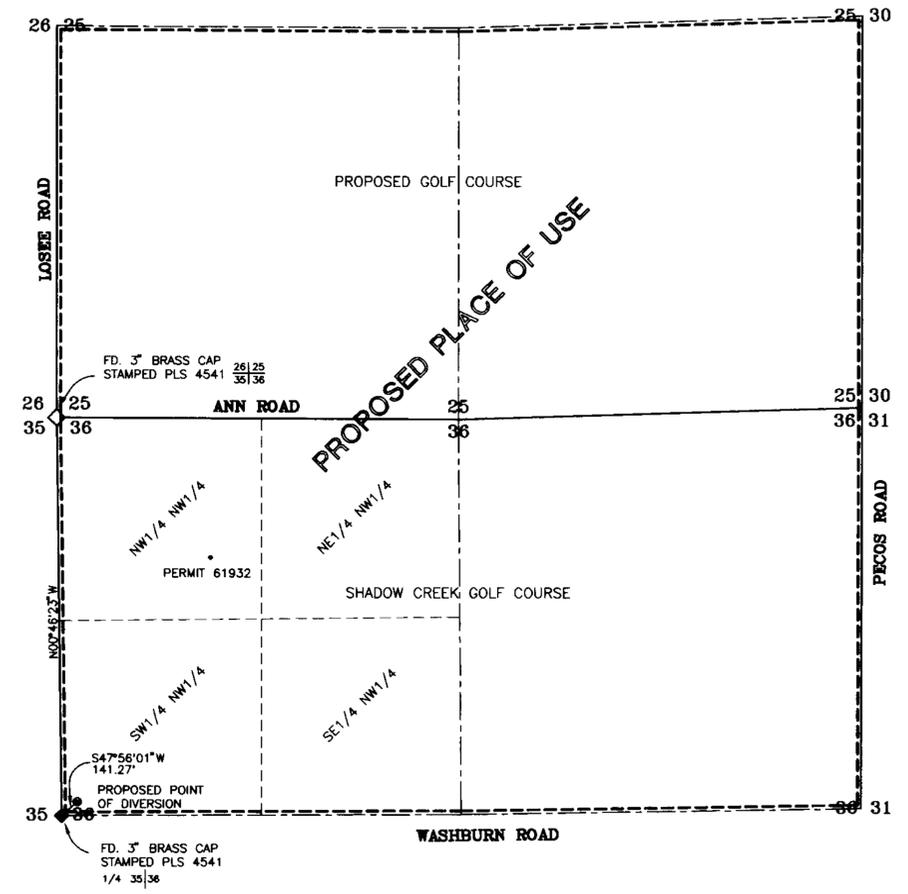

STATE ENGINEER'S USE 62820T, 62821T

FILED
JAN 29 1997
STATE ENGINEER'S OFFICE

MAP TO ACCOMPANY APPLICATION TO CHANGE THE POINT OF DIVERSION AND PLACE OF USE OF PERMIT 60733 FOR RECREATION AND DOMESTIC USE BY BELLAGIO FROM AN UNDERGROUND SOURCE, LAS VEGAS ARTESIAN BASIN IN CLARK COUNTY, NEVADA