



ORR DITCH, A PORTION OF CLAIM 331 PORTION SECTION 27, T.20N., R.20E., M.D.M.

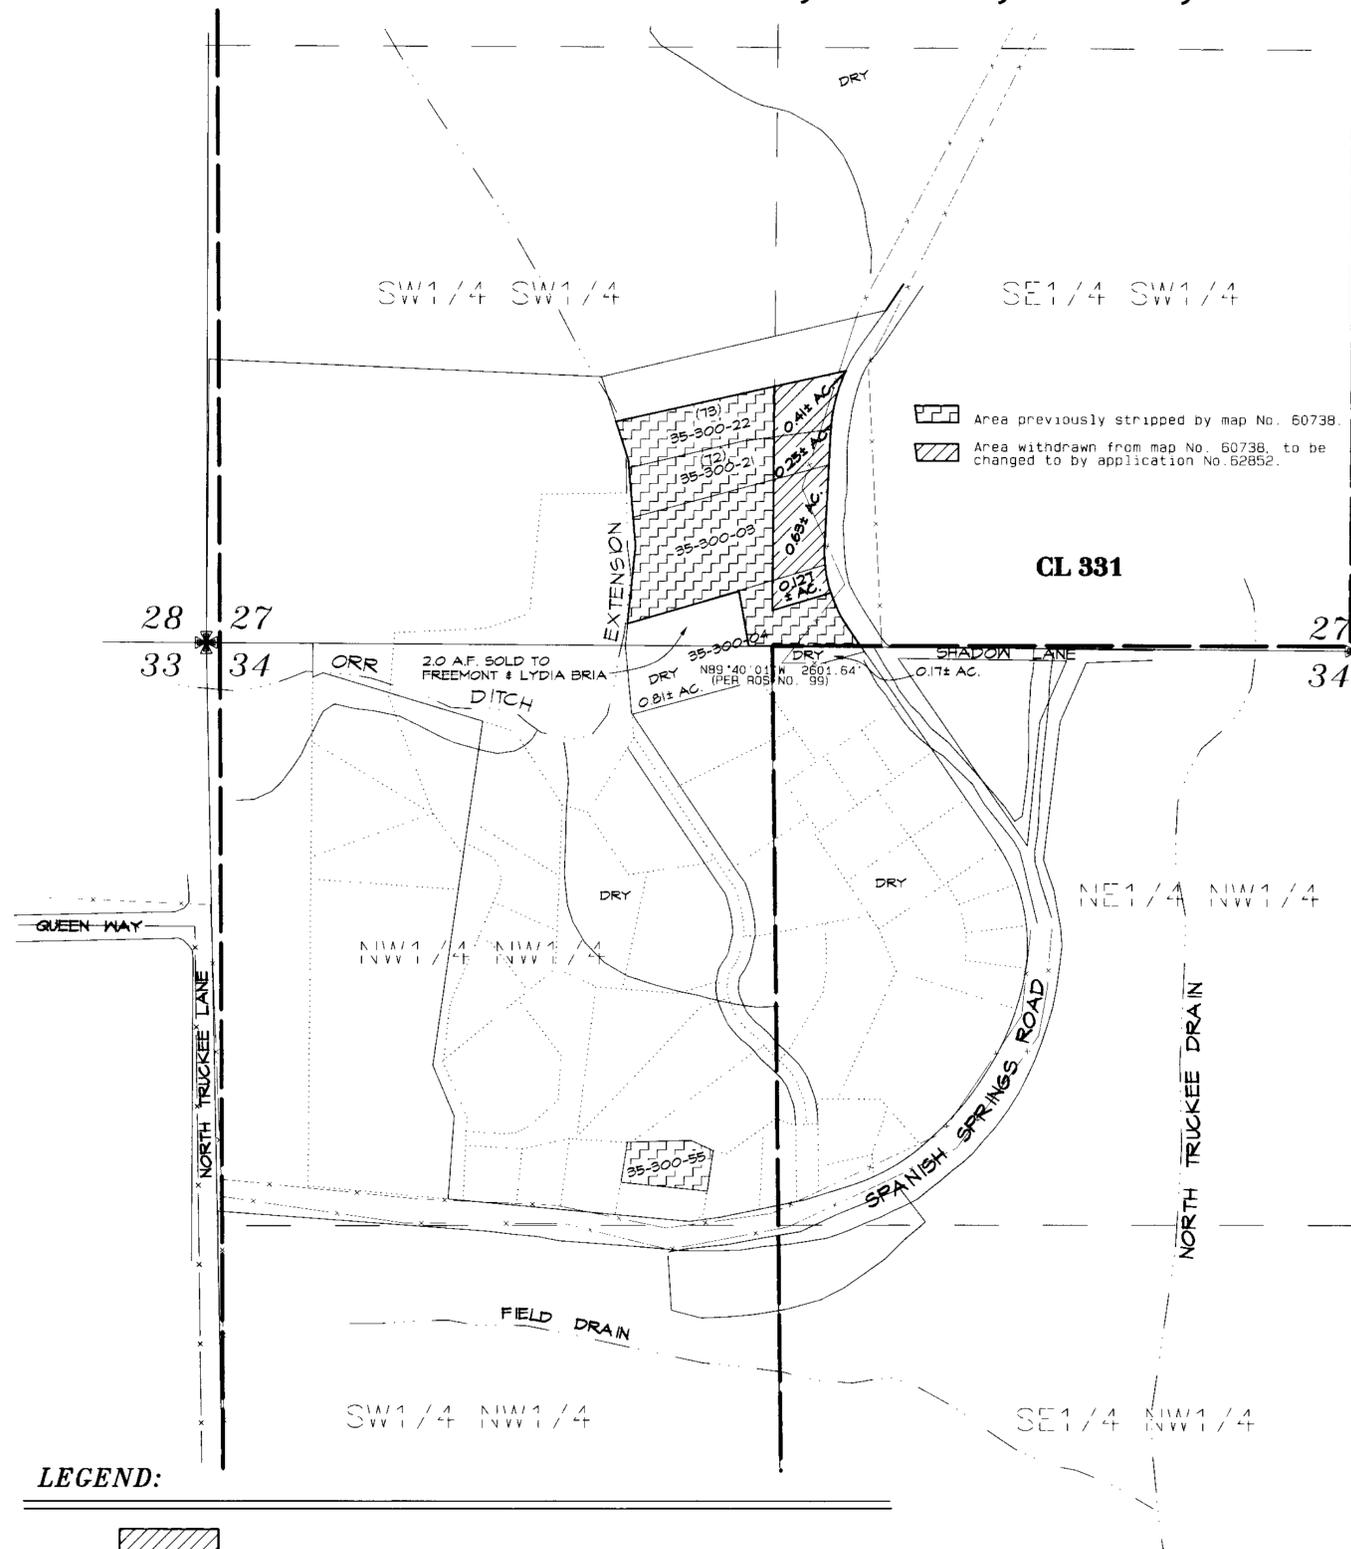

STATE OF NEVADA
COUNTY OF WASHOE


I, GEORGE G. LINDESMITH, being first duly sworn, depose and say that this map consisting of one sheet, has been correctly drawn to the designated scale from information on file in the Official Records of Washoe County, Nevada, maps prepared by the Washoe County Assessor and information reproduced electronically from the maps of the Truckee River Adjudication Suit - United States vs. Orr Water Ditch Company, et. al., that it truly and correctly represents the extent and location of the Place of Use of water heretofore appropriated under a portion of Truckee River Claim 331, by Washoe County, a Political Subdivision of the State of Nevada, for municipal purposes; that the Places of Use, the location and names of all other works and the boundary of all lands, shown by 40-acre subdivisions, are fully and correctly designated hereon.

George G. Lindesmith
George G. Lindesmith,
State Water-Right Surveyor No. 704

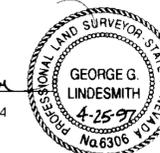

Subscribed and sworn to before me on this 25TH day of APRIL, 1997.

David C. Crook
David C. Crook
Notary Public

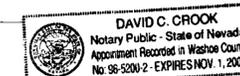

POINT OF DIVERSION AFTER TRANSFER

Existing Sierra Pacific Power Company points of diversion as described in Application 56882, and shown on the supporting map accompanying said application on file with the Office of the Nevada State Engineer.

PLACE OF USE AFTER TRANSFER

The certified water service area of Sierra Pacific Power Company as designated by the Nevada Public Service Commission and which may be amended from time to time and the water service area of Washoe County, a Political Subdivision of the State of Nevada. See maps supporting Applications No. 57410 and 62187.

BASIS OF BEARINGS

Record of Survey Map No. 99, filed August 31, 1948 in the Records of Washoe County, Nevada as File No. 166823, and was used to determine the location of the parcels shown hereon. Identical to the map supporting application No. 60738.

NOTES

For the existing point of diversion of Orr Ditch see Map No. 56383 on file with the Office of the Nevada State Engineer.

REFERENCES

1. Washoe County Assessor's information.
2. Final Decree Orr Water Ditch Company vs. United States of America, Sheet 14 and related maps.

PARCEL NO.	SEC.	1/4 1/4	AC.	DUTY	A.F.
(73) 35-300-22	27	SW SW	0.900	4.00	3.60
	27	SE SW	0.410	4.00	1.64
TOTAL			1.310	4.00	5.24
(72) 35-300-21	27	SW SW	0.740	4.00	2.96
	27	SE SW	0.250	4.00	1.00
TOTAL			0.990	4.00	3.96
35-300-03	27	SW SW	1.700	4.00	6.80
	27	SE SW	0.630	4.00	2.52
TOTAL			2.330	4.00	9.32
35-300-04	27	SW SW	0.240	4.00	0.96
	27	SE SW	0.405	4.00	1.62
	27	SE SW	0.127	4.00	0.51
	34	NW NW	0.810	DRY	DRY
	34	NE NW	0.170	DRY	DRY
TOTAL			1.810	4.00	3.32
35-300-55	34	NW NW	0.440	4.00	1.75
TOTAL			0.440	4.00	1.75

* Portion of parcel to be stripped by this map.

LEGEND:

- | | | | |
|--|--------------------------------------|--------------|--|
| | AREA TO BE STRIPPED | | |
| | PARCEL LINE - WASHOE COUNTY ASSESSOR | (72) | NEW APN # |
| | WASHOE COUNTY ASSESSOR'S PARCEL NO. | P.O.D. | POINT OF DIVERSION |
| | 1/16TH SECTION LINE | CL 55 | ORR WATER DITCH COMPANY DECREE CLAIM # |
| | CENTERLINE OF SECTION | | QUARTER SECTION CORNER |
| | EXISTING DITCH (PER DECREE MAP) | | SECTION CORNER |
| | SECTION LINE | | |
| | CLAIM LINE PER DECREE | | |

STATE ENGINEER'S USE

6252

FILED
APR 25 1997
STATE ENGINEER'S OFFICE



TRI STATE SURVEYING, LTD

1925 E. PRATER WAY
SPARKS, NEVADA 89434
(702) 358-9491 * FAX # 358-3664

MAP TO ACCOMPANY APPLICATION TO CHANGE THE
POINT OF DIVERSION, PLACE AND MANNER OF USE
OF PORTIONS OF WATER UNDER THE FINAL DECREE
UNITED STATES OF AMERICA VS
ORR WATER DITCH COMPANY
CLAIM 331
BY

WASHOE COUNTY

A POLITICAL SUBDIVISION OF THE STATE OF NEVADA
FROM
THE WATERS OF THE TRUCKEE RIVER WITHIN
WASHOE COUNTY, NEVADA
JOB #97046.01