


W 1/4 CORNER FOUND:  
B.L.M. BRASS CAP

E 1/4 CORNER FOUND:  
B.L.M. BRASS CAP

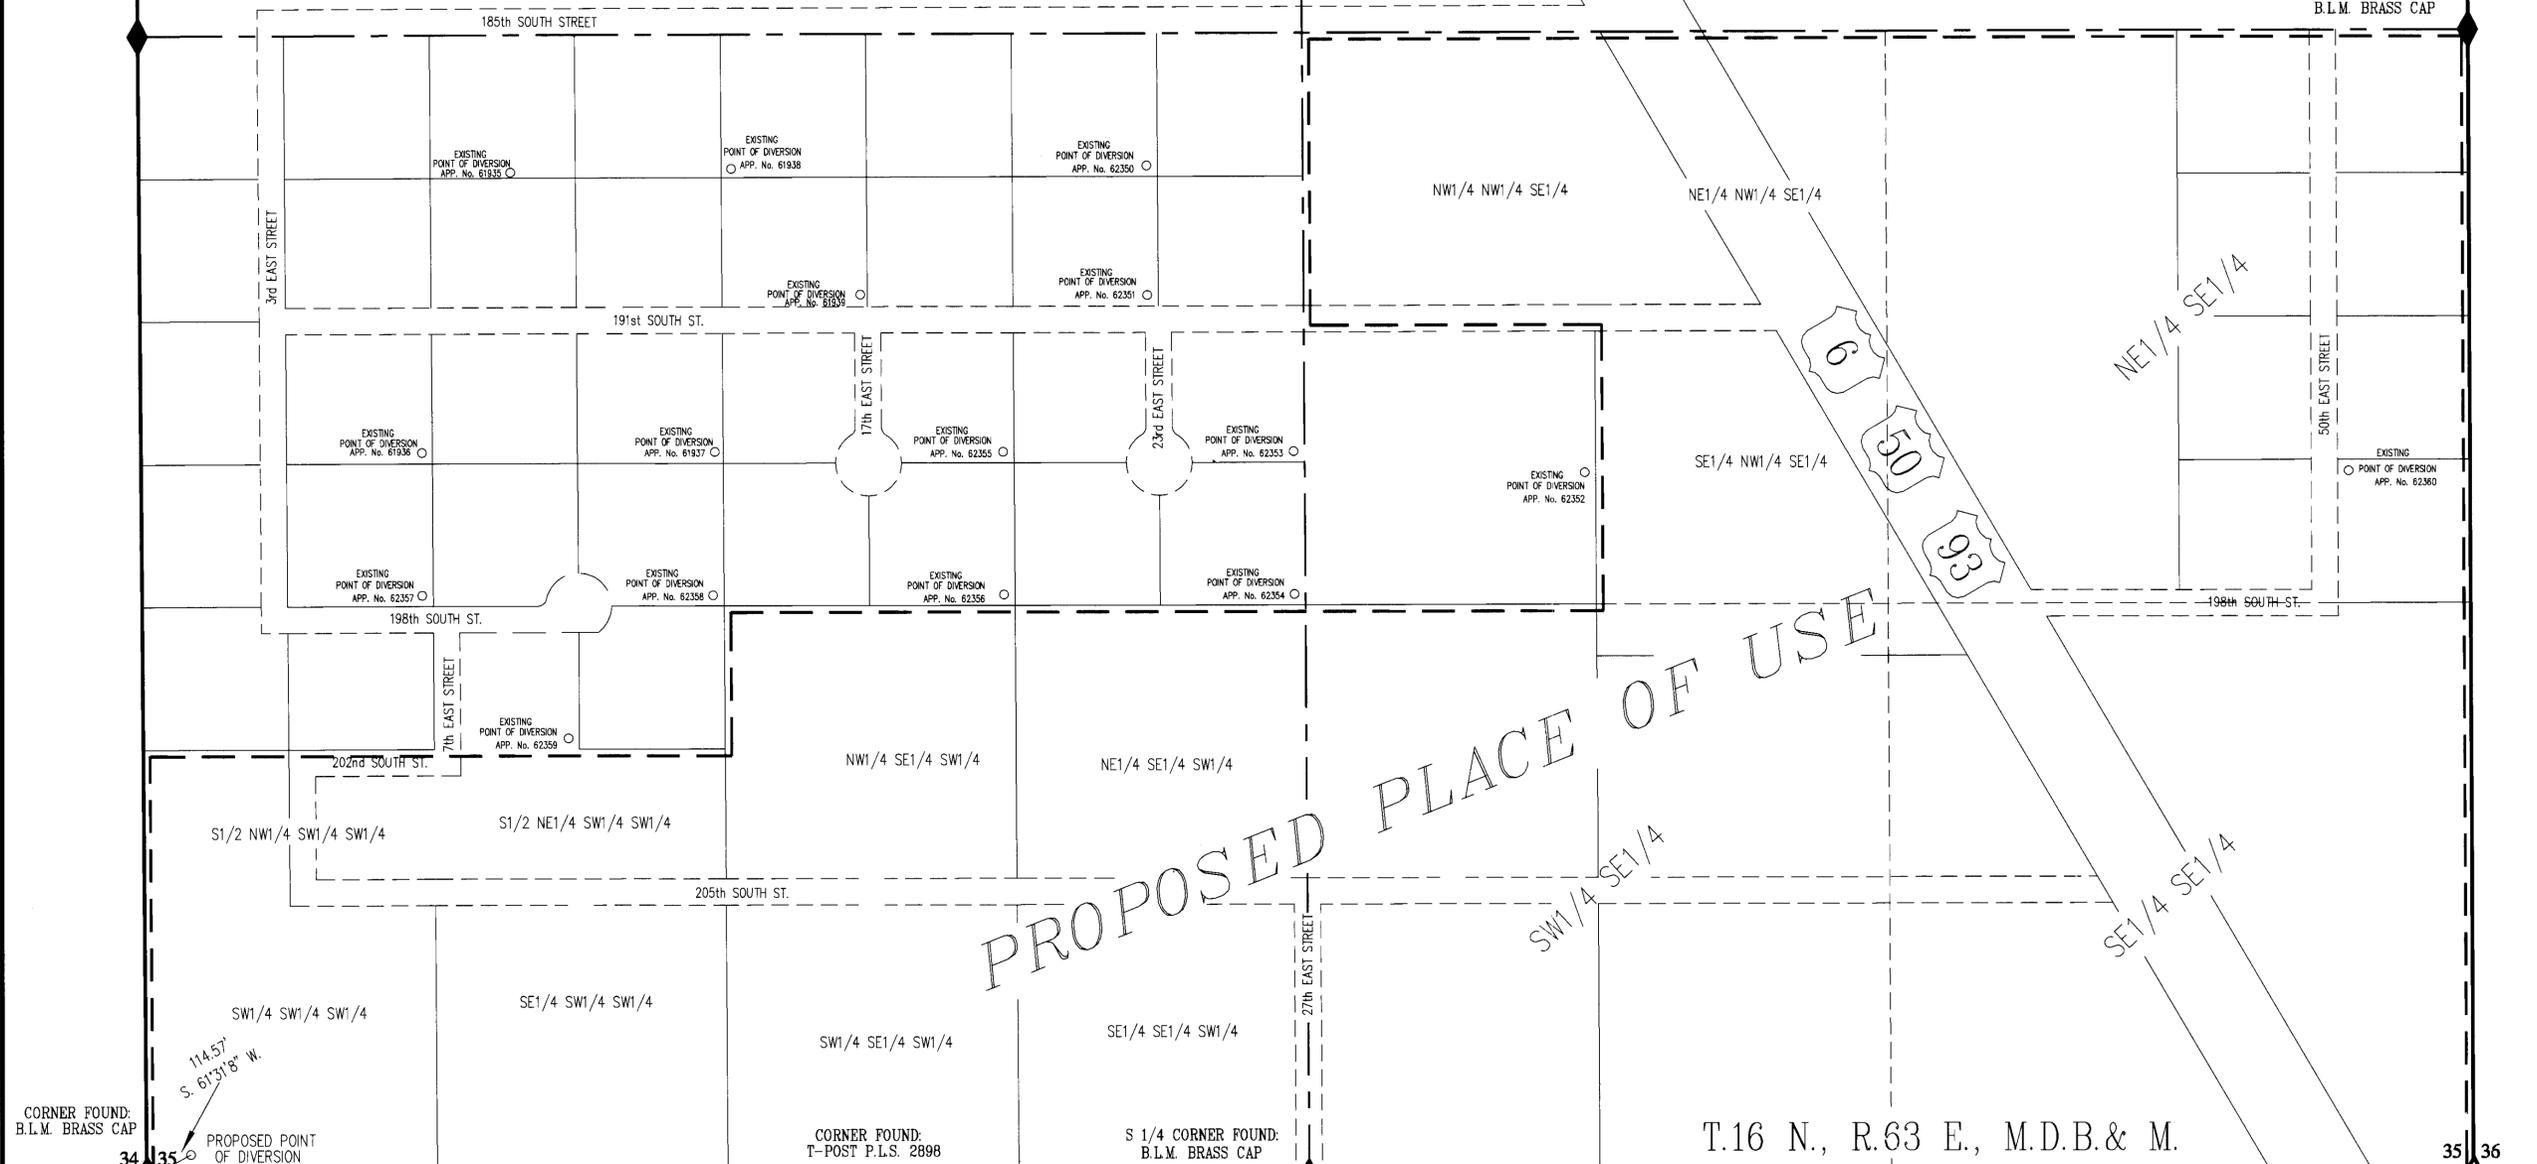

CORNER FOUND:  
B.L.M. BRASS CAP

CORNER FOUND:  
T-POST P.L.S. 2898

S 1/4 CORNER FOUND:  
B.L.M. BRASS CAP

T.16 N., R.63 E., M.D.B.& M.

35 36

STATE OF NEVADA } ss.  
County of White Pine }

I, Dean G. Neubauer, being first duly sworn, depose and say that this map, consisting of one sheet, has been correctly drawn to the designated scale from field notes of a survey made under my supervision and direction between the 15th day of January, 1997 and the 21st day of January, 1997; that it truly and correctly represents the proposed location and extent of the works used to divert water from underground sources, in White Pine County, Nevada by Blue Diamond Oil Corp. for Quasi-Municipal purposes. That the proposed point of diversion, the approximate location and size of the diverting channel or other conduit, the place and manner of use, and the location and names of all other works or streams which are crossed by, or connected with the said works, are fully and correctly designated thereon.

*Dean Neubauer*  
State Water Right Surveyor No. 917




Subscribed and sworn to before me this 16th day of February, 1997.

*Heather Cook*  
Notary Public in and for White Pine County, Nevada.




BASIS OF BEARING  
BY SOLAR OBSERVATION

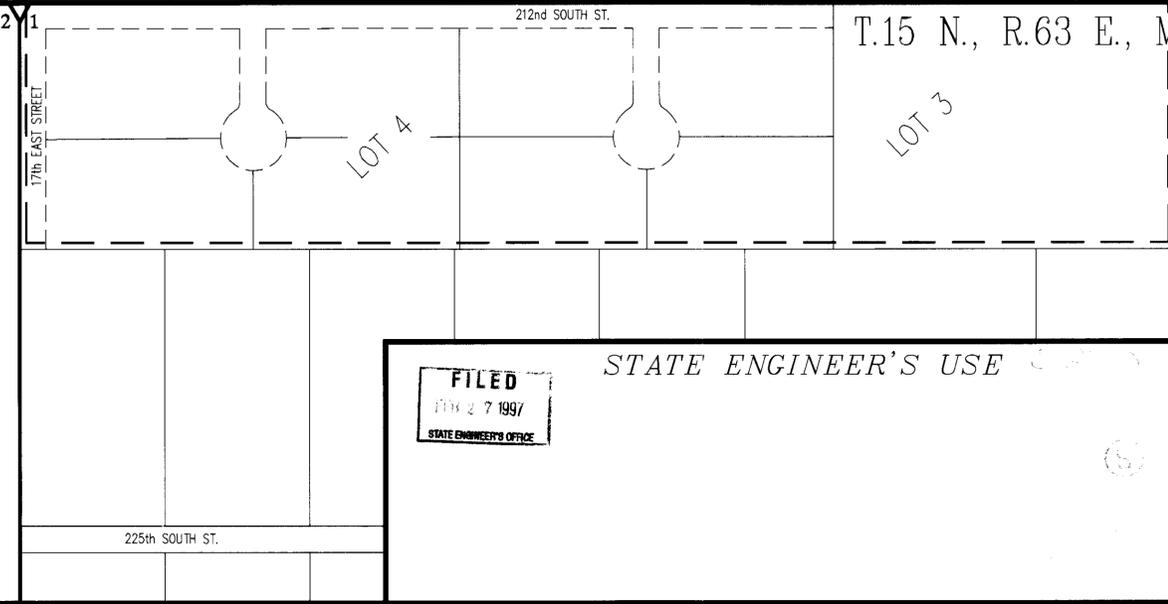

T.15 N., R.63 E., M.D.B.& M.

CORNER FOUND:  
B.L.M. BRASS CAP

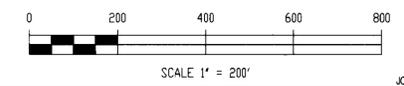

**BFI** BOUNDY & FORMAN, INC.  
ELY, NEVADA JANUARY, 1997.  
CIVIL ENGINEERS, LAND & WATER RIGHT SURVEYORS

STATE ENGINEER'S USE  
FILED  
FEB 27 1997  
STATE ENGINEER'S OFFICE

MAP TO ACCOMPANY  
APPLICATION TO APPROPRIATE WATER  
FOR QUASI-MUNICIPAL  
BY BLUE DIAMOND OIL CORP.  
FROM UNDERGROUND SOURCES  
IN WHITE PINE COUNTY, NEVADA

84091 81569 81568T 78741 78740 71192 71191 71190 62880