


COCHRAN DITCH

PORTIONS OF CLAIMS # 452 AND 456

PORTIONS OF SECTION 24, T. 19N., R. 19E., M.D.M.

LEGEND:

-  AREA TO BE STRIPPED
-  PARCEL LINE - WASHOE COUNTY ASSESSOR
-  35-300-22 WASHOE COUNTY ASSESSOR'S PARCEL NO.
-  1/16TH SECTION LINE
-  CENTERLINE OF SECTION
-  EXISTING DITCH (PER DECREE MAP)
-  SECTION LINE
-  CLAIM LINE PER DECREE
-  ORR WATER DITCH COMPANY OF CRFF CLAIM #
-  QUARTER SECTION CORNER
-  SECTION CORNER

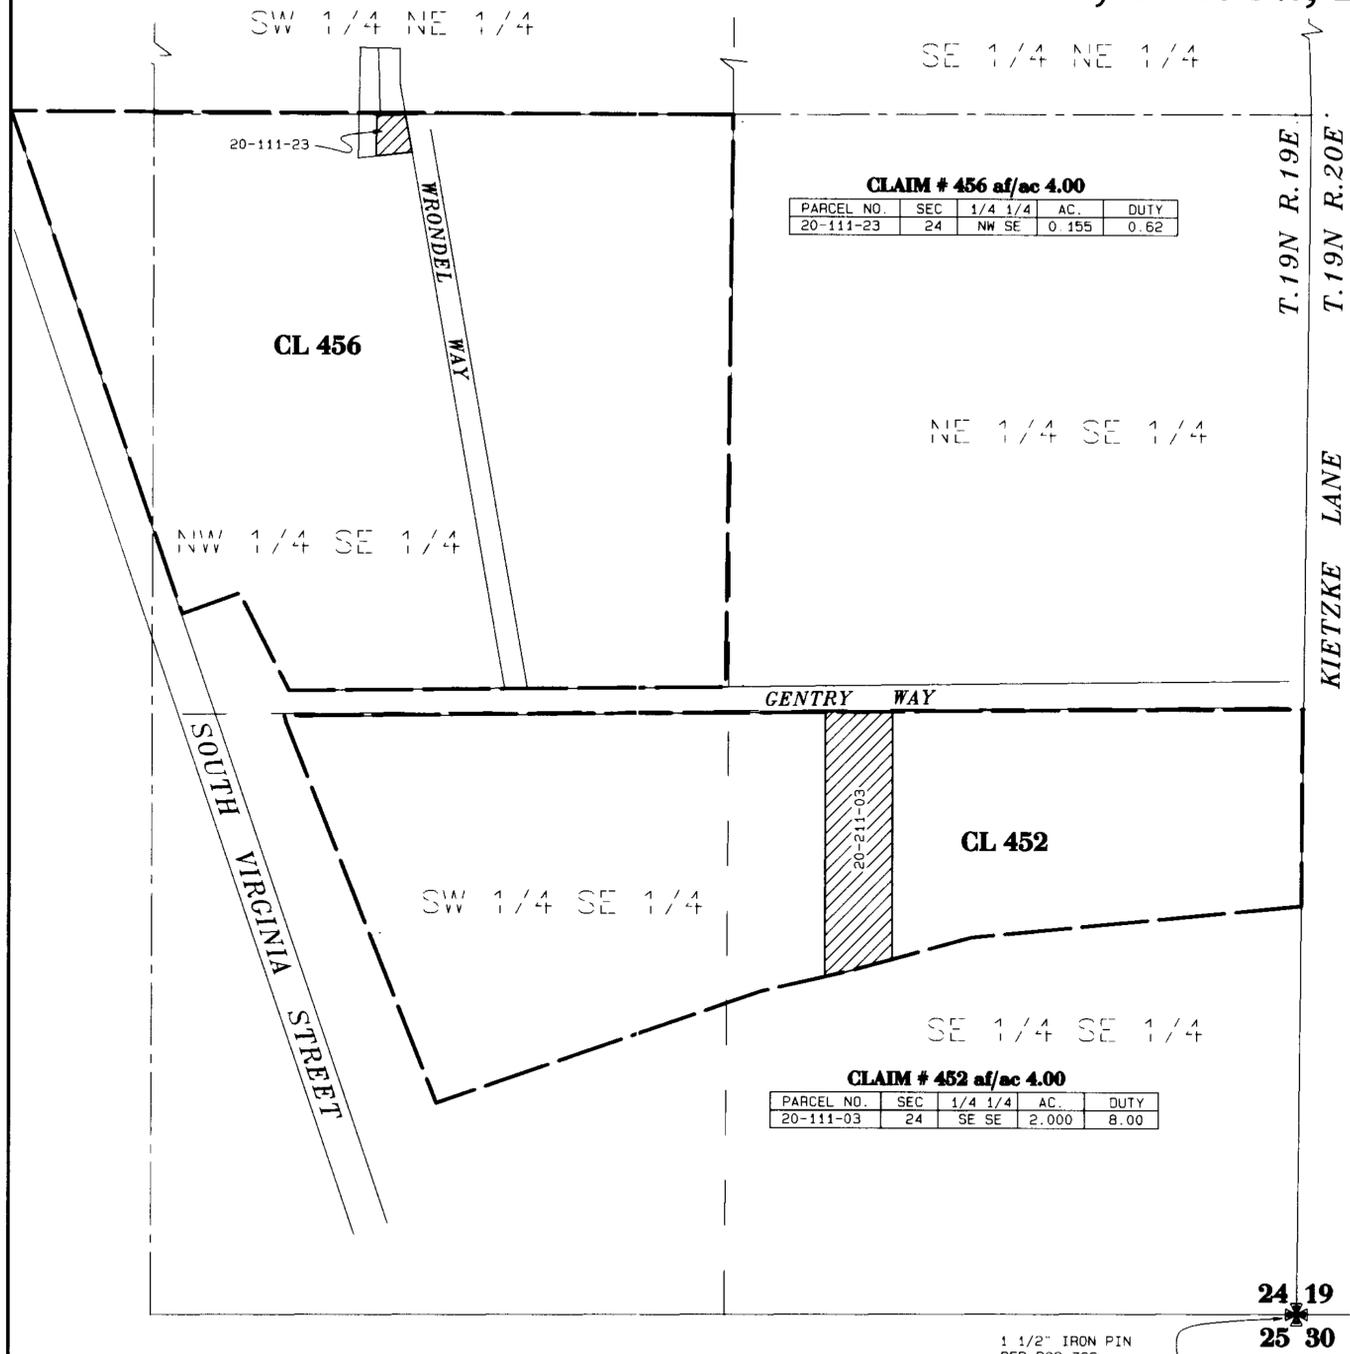

STATE OF NEVADA } 55
 COUNTY OF WASHOE }

I, George G. Lindesmith being first duly sworn, depose and say that this map consisting of two sheets, has been correctly drawn to the designated scale from information on file in the Official Records of Washoe County, Nevada, maps prepared by the Washoe County Assessor, and information reproduced electronically from the maps of the Truckee River Adjudication Suit - United States vs. Orr Water Ditch Company, et al. that it truly and correctly represents the extent and location of the Place of Use of water heretofore appropriated under a portion of Truckee River Claims 452, 456, 474, 475, 477 and 479 by Barker Homes of Nevada for Municipal purposes; that the place of use, the location and name of all other works, and the boundary of all lands shown by 40-acre subdivisions, are fully and correctly designated.

George G. Lindesmith
 George G. Lindesmith
 State Water-Right Surveyor No. 704

Subscribed and sworn to before me on this 28 day of February 1997.

Rae Ann Loving
 Rae Ann Loving
 Notary Public



BASIS OF BEARINGS


The bearings for this map are based on Tract Map T26. Electronically reproduced data from Orr Water Ditch Company Decree maps was rotated to fit record information on Tract Map T26.

NOTES

For the existing Point of Diversion see Map No. 60924 (Cochran Ditch) with the Nevada State Engineer.

REFERENCES

1. Hillbrae Tract Map No. 5 29 in the Official Records of Washoe County, Nevada.
2. Washoe County Assessors information.
3. Final Decree Orr Water Ditch Co. VS. United States of America sheets 6, 10 and related Maps.

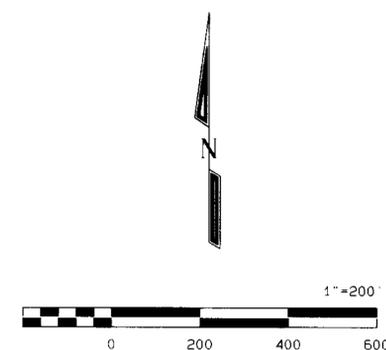

POINT OF DIVERSION AFTER TRANSFER

Existing Sierra Pacific Power Company points of diversion as described in application 58882, and shown on the supporting map accompanying said application on file with the State Engineer's office.

PLACE OF USE AFTER TRANSFER

The certified water service area of Sierra Pacific Power Company as designated by the Nevada Public Service Commission and which may be amended from time to time.

STATE ENGINEER'S USE

62886



TRI STATE SURVEYING, LTD

1925 E. PRATER WAY
 SPARKS, NEVADA 89434
 (702) 358-9491 * FAX # 358-3664

MAP TO ACCOMPANY APPLICATION TO CHANGE THE POINT OF DIVERSION, PLACE AND MANNER OF USE OF PORTIONS OF WATER UNDER THE FINAL DECREE UNITED STATES OF AMERICA VS ORR WATER DITCH COMPANY

CLAIMS 452, 456, 474, 475, 477 AND 479 BY


BARKER HOMES OF NEVADA

FROM
 THE WATERS OF THE TRUCKEE RIVER WITHIN
 WASHOE COUNTY, NEVADA
 JOB #96126.07

COCHRAN DITCH

PORTIONS OF CLAIMS # 474, 475, 477 AND 479

PORTIONS OF SECTIONS 29 AND 30, T. 19N., R. 20E., M.D.M.

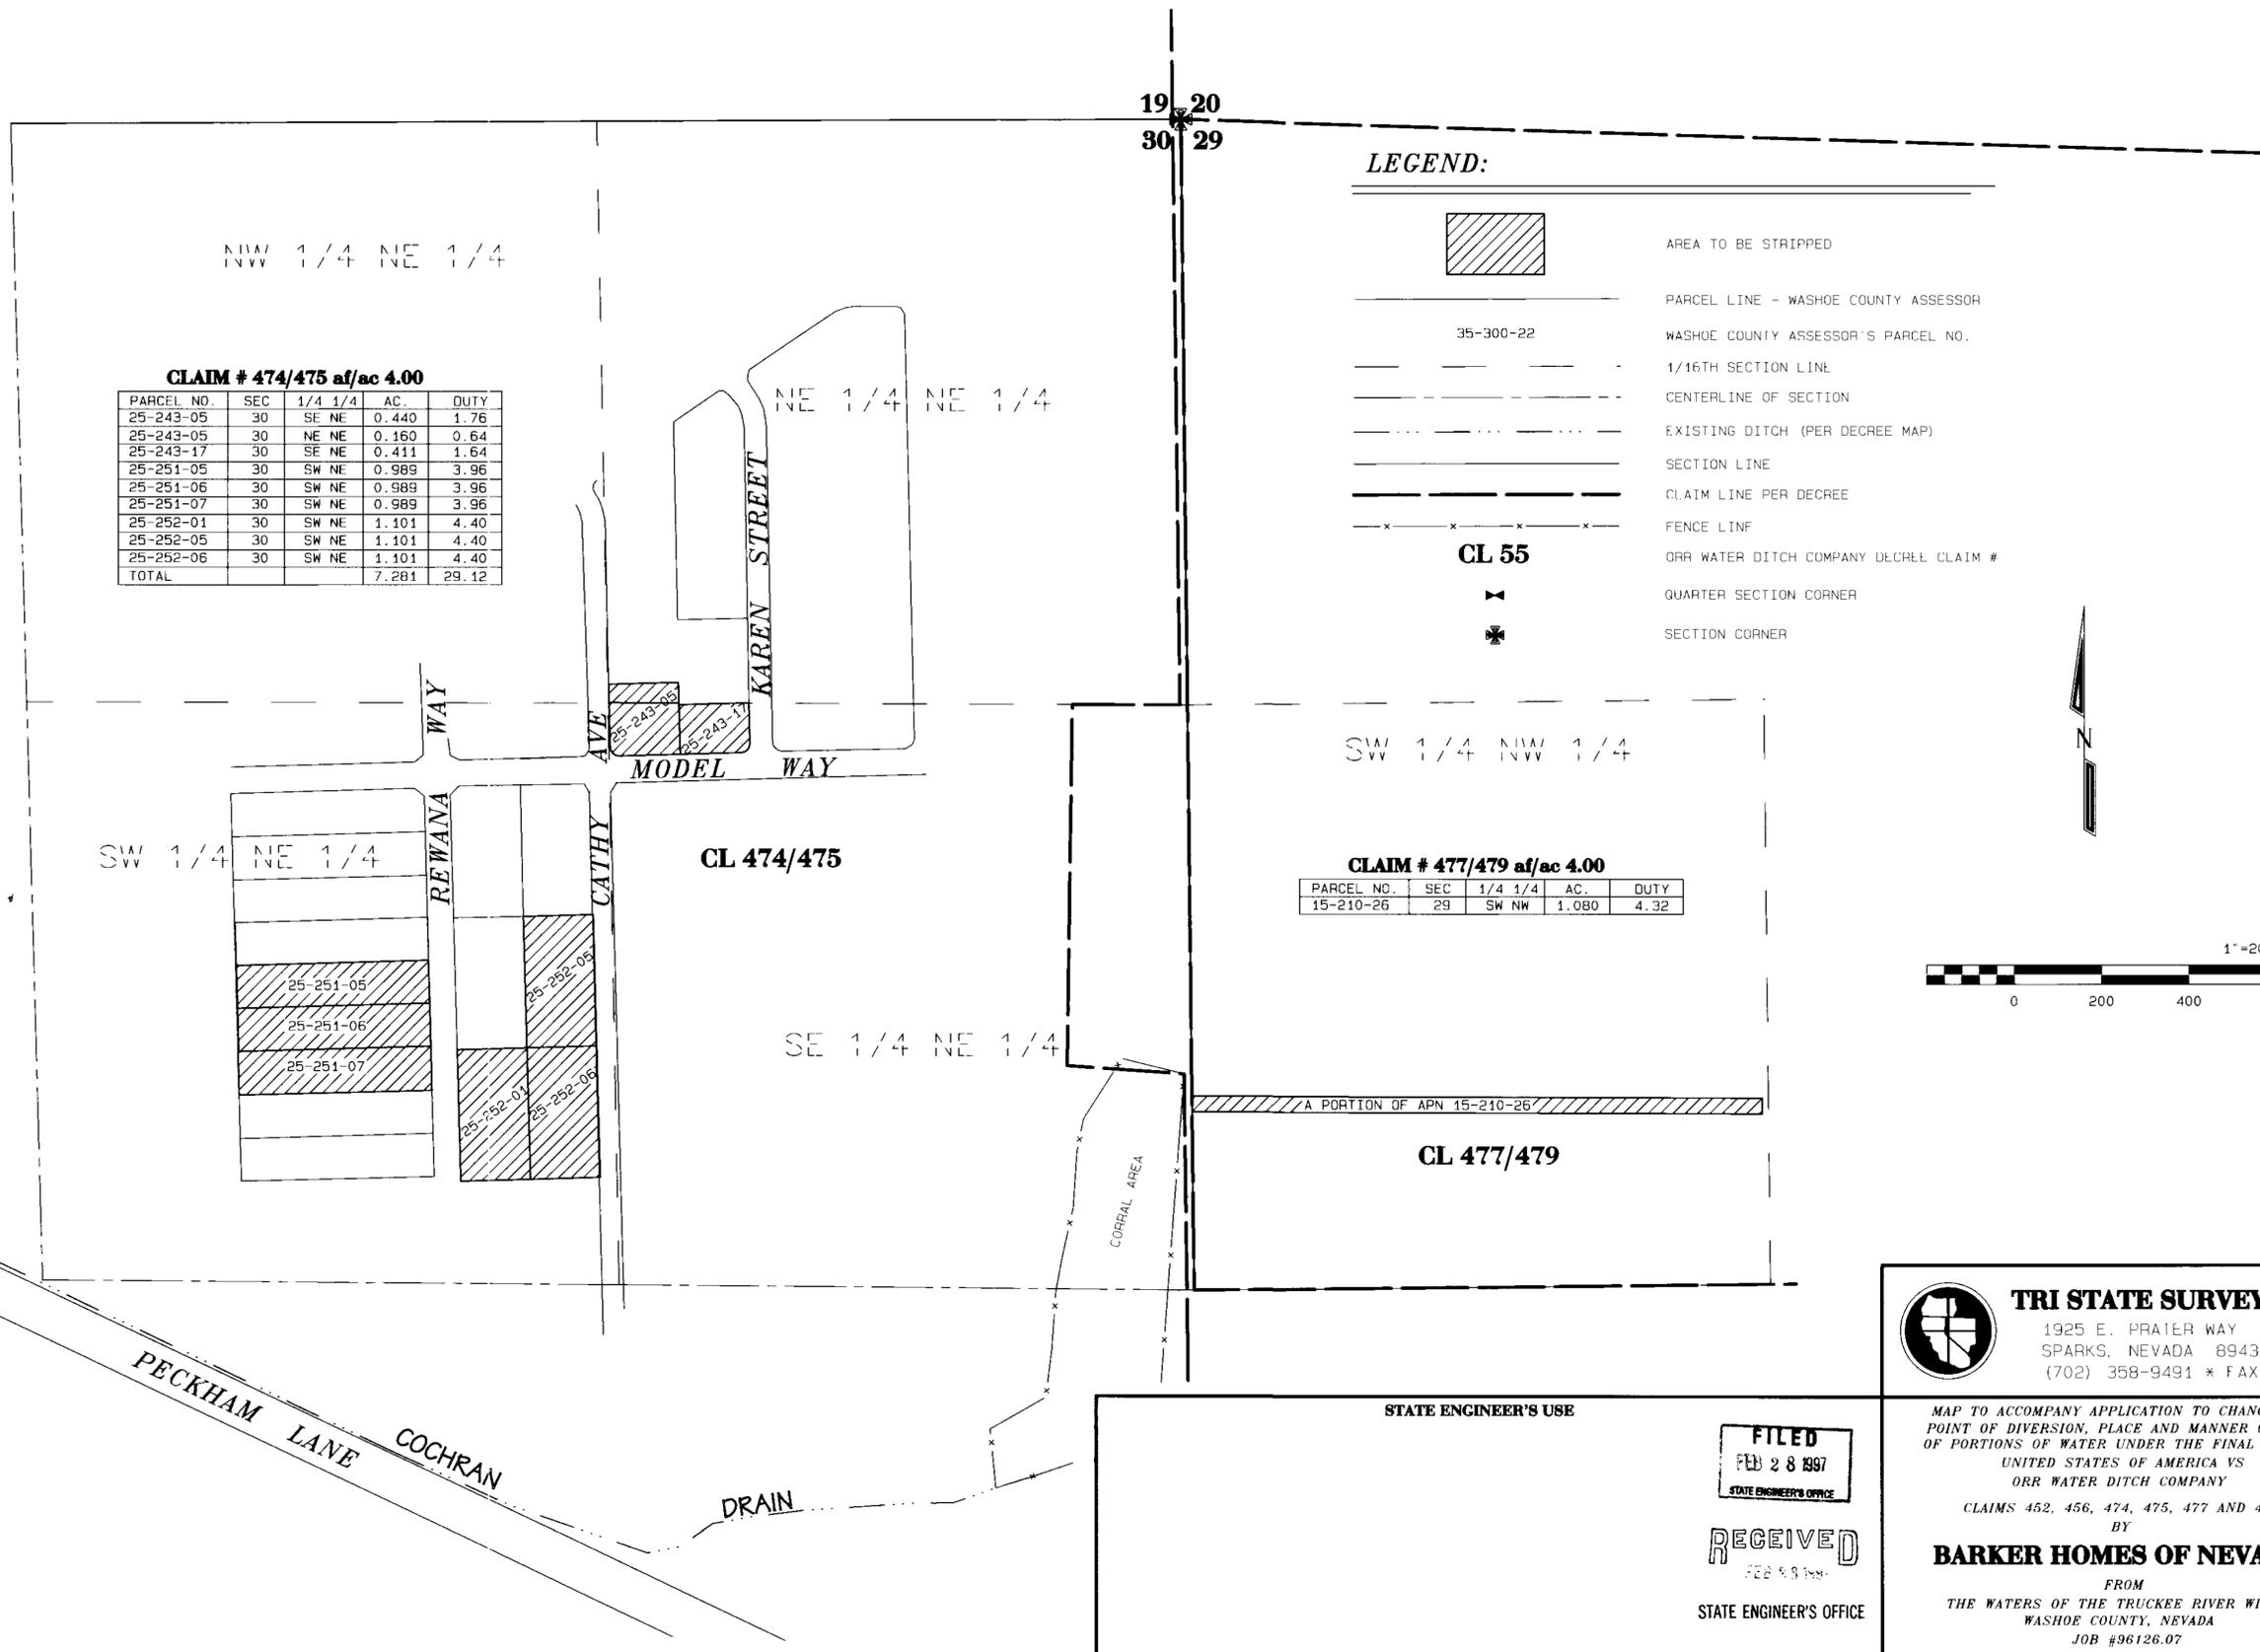

TRI STATE SURVEYING, LTD
 1925 E. PRATER WAY
 SPARKS, NEVADA 89434
 (702) 358-9491 * FAX # 358-3664

MAP TO ACCOMPANY APPLICATION TO CHANGE THE POINT OF DIVERSION, PLACE AND MANNER OF USE OF PORTIONS OF WATER UNDER THE FINAL DECREE UNITED STATES OF AMERICA VS ORR WATER DITCH COMPANY
 CLAIMS 452, 456, 474, 475, 477 AND 479
 BY
BARKER HOMES OF NEVADA
 FROM
 THE WATERS OF THE TRUCKEE RIVER WITHIN WASHOE COUNTY, NEVADA
 JOB #96126.07

STATE ENGINEER'S USE

FILED
 FEB 28 1997
 STATE ENGINEER'S OFFICE

RECEIVED
 FEB 28 1997
 STATE ENGINEER'S OFFICE