

PORTIONS OF SECTION 4, 5, 8 AND 9

T. 22N., R.21E., M.D.M.

PALOMINO VALLEY, NEVADA

STATE OF NEVADA }
 COUNTY OF WASHOE } SS


I, George G. Lindesmith, being first duly sworn, depose and say that this map consisting of one sheet, has been electronically reproduced to the designated scale from information on file in the Office of the Nevada State Engineer, and that it truly and correctly represents the extent and location of the place of use of water heretofore appropriated under a portion of Permit No. 23888, and 55600, from underground sources in Washoe County, Nevada by Tehama Holdings, Inc. and Fahnestock Enterprises, Inc. for irrigation and domestic purposes. That the proposed point of diversion, the location and names of all other works, the boundary of all lands shown by 40-acre subdivisions, the areas proposed to be irrigated are fully and correctly designated hereon.

George G. Lindesmith
 George G. Lindesmith
 State Water-Right Surveyor No. 704




Subscribed and sworn to before me on this 18th day of February, 1997.

David C. Crook
 David C. Crook
 Notary Public

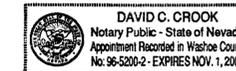

 DAVID C. CROOK
 Notary Public - State of Nevada
 Appointment Recorded in Washoe County
 No. 96-5200-2 - EXPIRES NOV. 1, 2000

REFERENCES

1. RECORD OF SURVEY MAP No. 914 Doc. 383409
2. RECORD OF SURVEY MAP No. 1010 Doc. 434699
3. MAP SUPPORTING APPLICATION 23888, IN THE OFFICE OF THE NEVADA STATE ENGINEER.

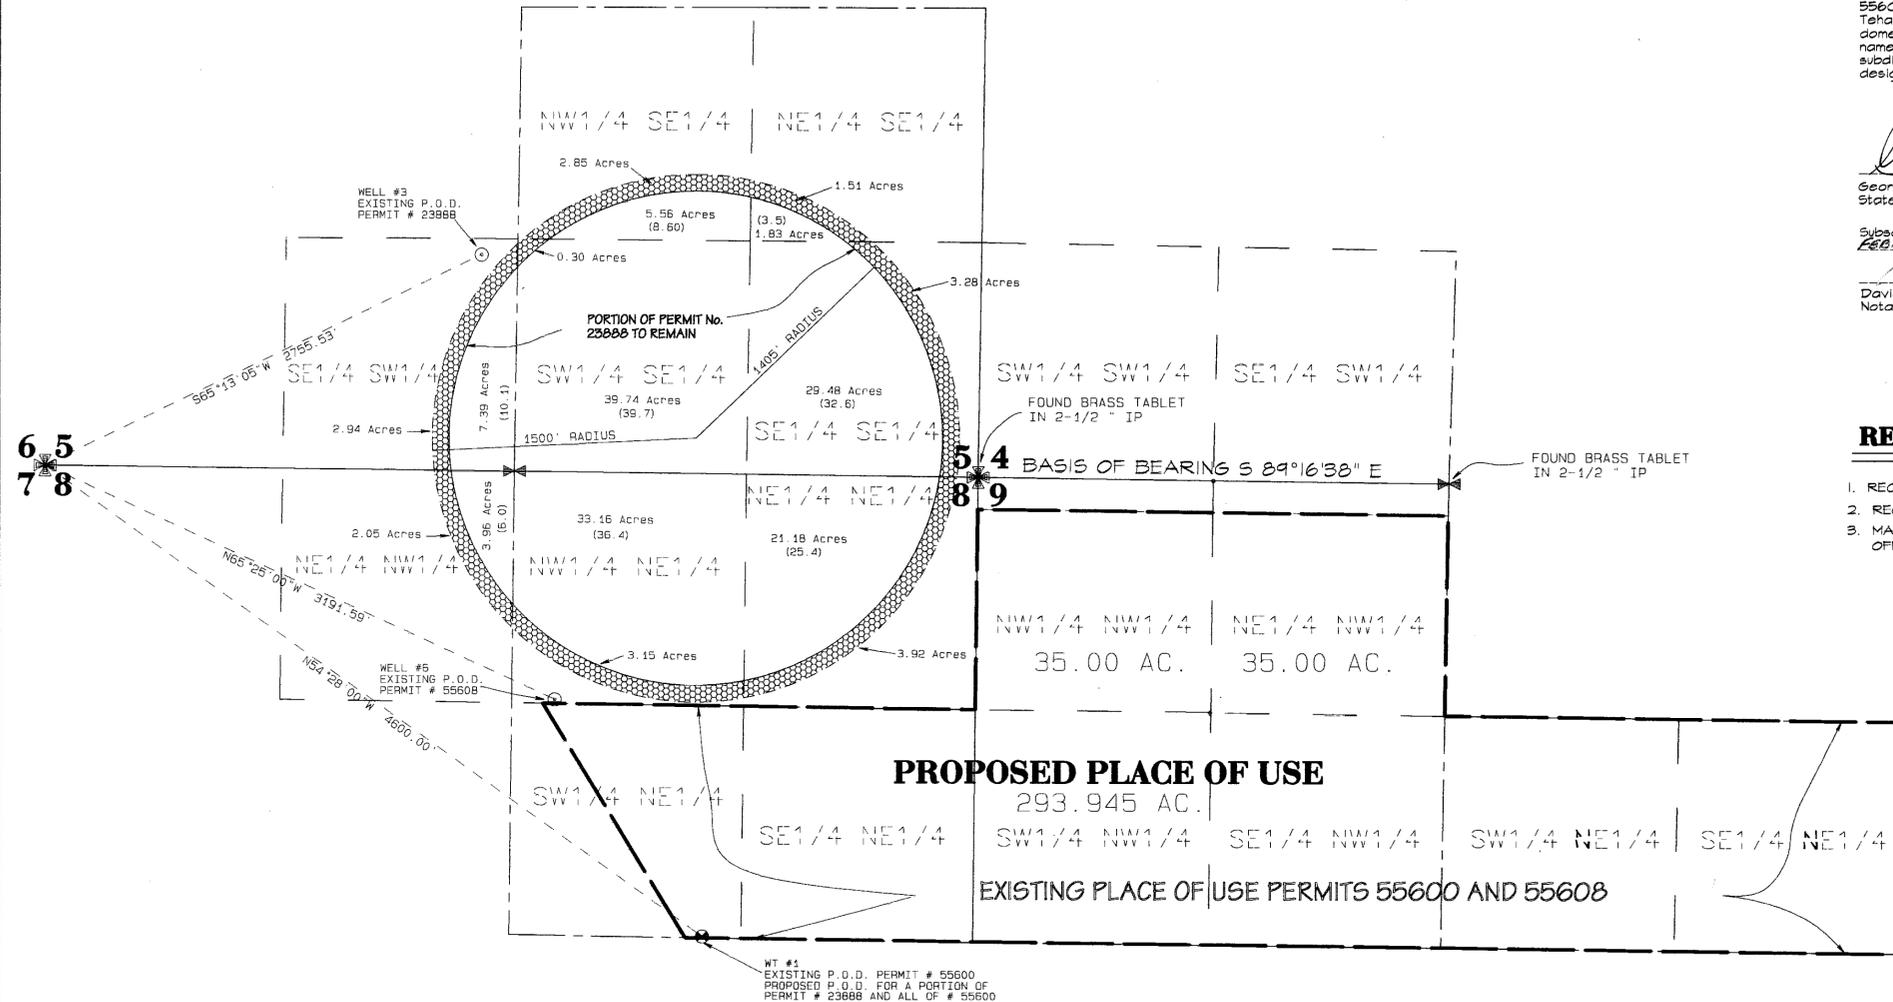

LEGEND

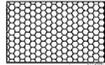-  AREA TO BE STRIPPED
-  PARCEL LINE - WASHOE COUNTY ASSESSOR
-  1/16TH SECTION LINE
-  CENTERLINE OF SECTION
-  EXISTING DITCH
-  SECTION LINE
-  PROPOSED PLACE OF USE
-  FENCE LINE
-  P.O.D.
POINT OF DIVERSION
-  PROPOSED POINT OF DIVERSION
-  QUARTER SECTION CORNER
-  SECTION CORNER
-  WELL #3
(39.7)
EXISTING POINT OF DIVERSION
-  PERMITTED ACREAGE SHOWN ON MAP 23888


NOTE

Areas of cultivation shown in parenthesis are from Map No. 23888. Areas to be stripped and areas remaining under cultivation were determined from the subdivision of Sections 5 and 8 as shown on Record of Survey Maps 914 and 1010 in the Official Records of Washoe County, Nevada. Small differences in the areas of cultivation exist, but the total area permitted is correct.

BASIS OF BEARINGS

Identical to Record of Survey Map No. 914, File No. 383409, in the Official Records of Washoe County, Nevada.

TOTAL AREA OF PERMIT No. 23888 BEING STRIPPED 20.00 AC.
 TOTAL AREA OF PERMIT No. 23888 REMAINING 142.27 AC.
 TOTAL AREA OF PROPOSED PLACE OF USE 293.945 AC.

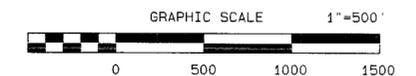

STATE ENGINEER'S USE

FILED
 MAR 18 1997
 STATE ENGINEER'S OFFICE

 **TRI STATE SURVEYING, LTD**
 1925 E. PRATER WAY
 SPARKS, NEVADA 89434
 (702) 358-9491 * FAX # 358-3664

MAP TO ACCOMPANY APPLICATIONS TO CHANGE THE POINT OF DIVERSION AND PLACE OF USE FOR A PORTION OF PERMIT NO. 23888, CERTIFICATE 8283 AND THE PLACE OF USE FOR ALL OF PERMIT NO. 55600, CERTIFICATE 14076 BY **TEHAMA HOLDINGS, INC** AND **FAHNESTOCK ENTERPRISES, INC** FROM UNDERGROUND SOURCES WITHIN WASHOE COUNTY, NEVADA JOB #89033.26W