



**HIGH DESERT ENGINEERING**  
 CONSULTING ENGINEERING & SURVEYING  
 640 IDAHO STREET  
 ELKO, NEVADA 89801  
 (702) 738-4053

W94007

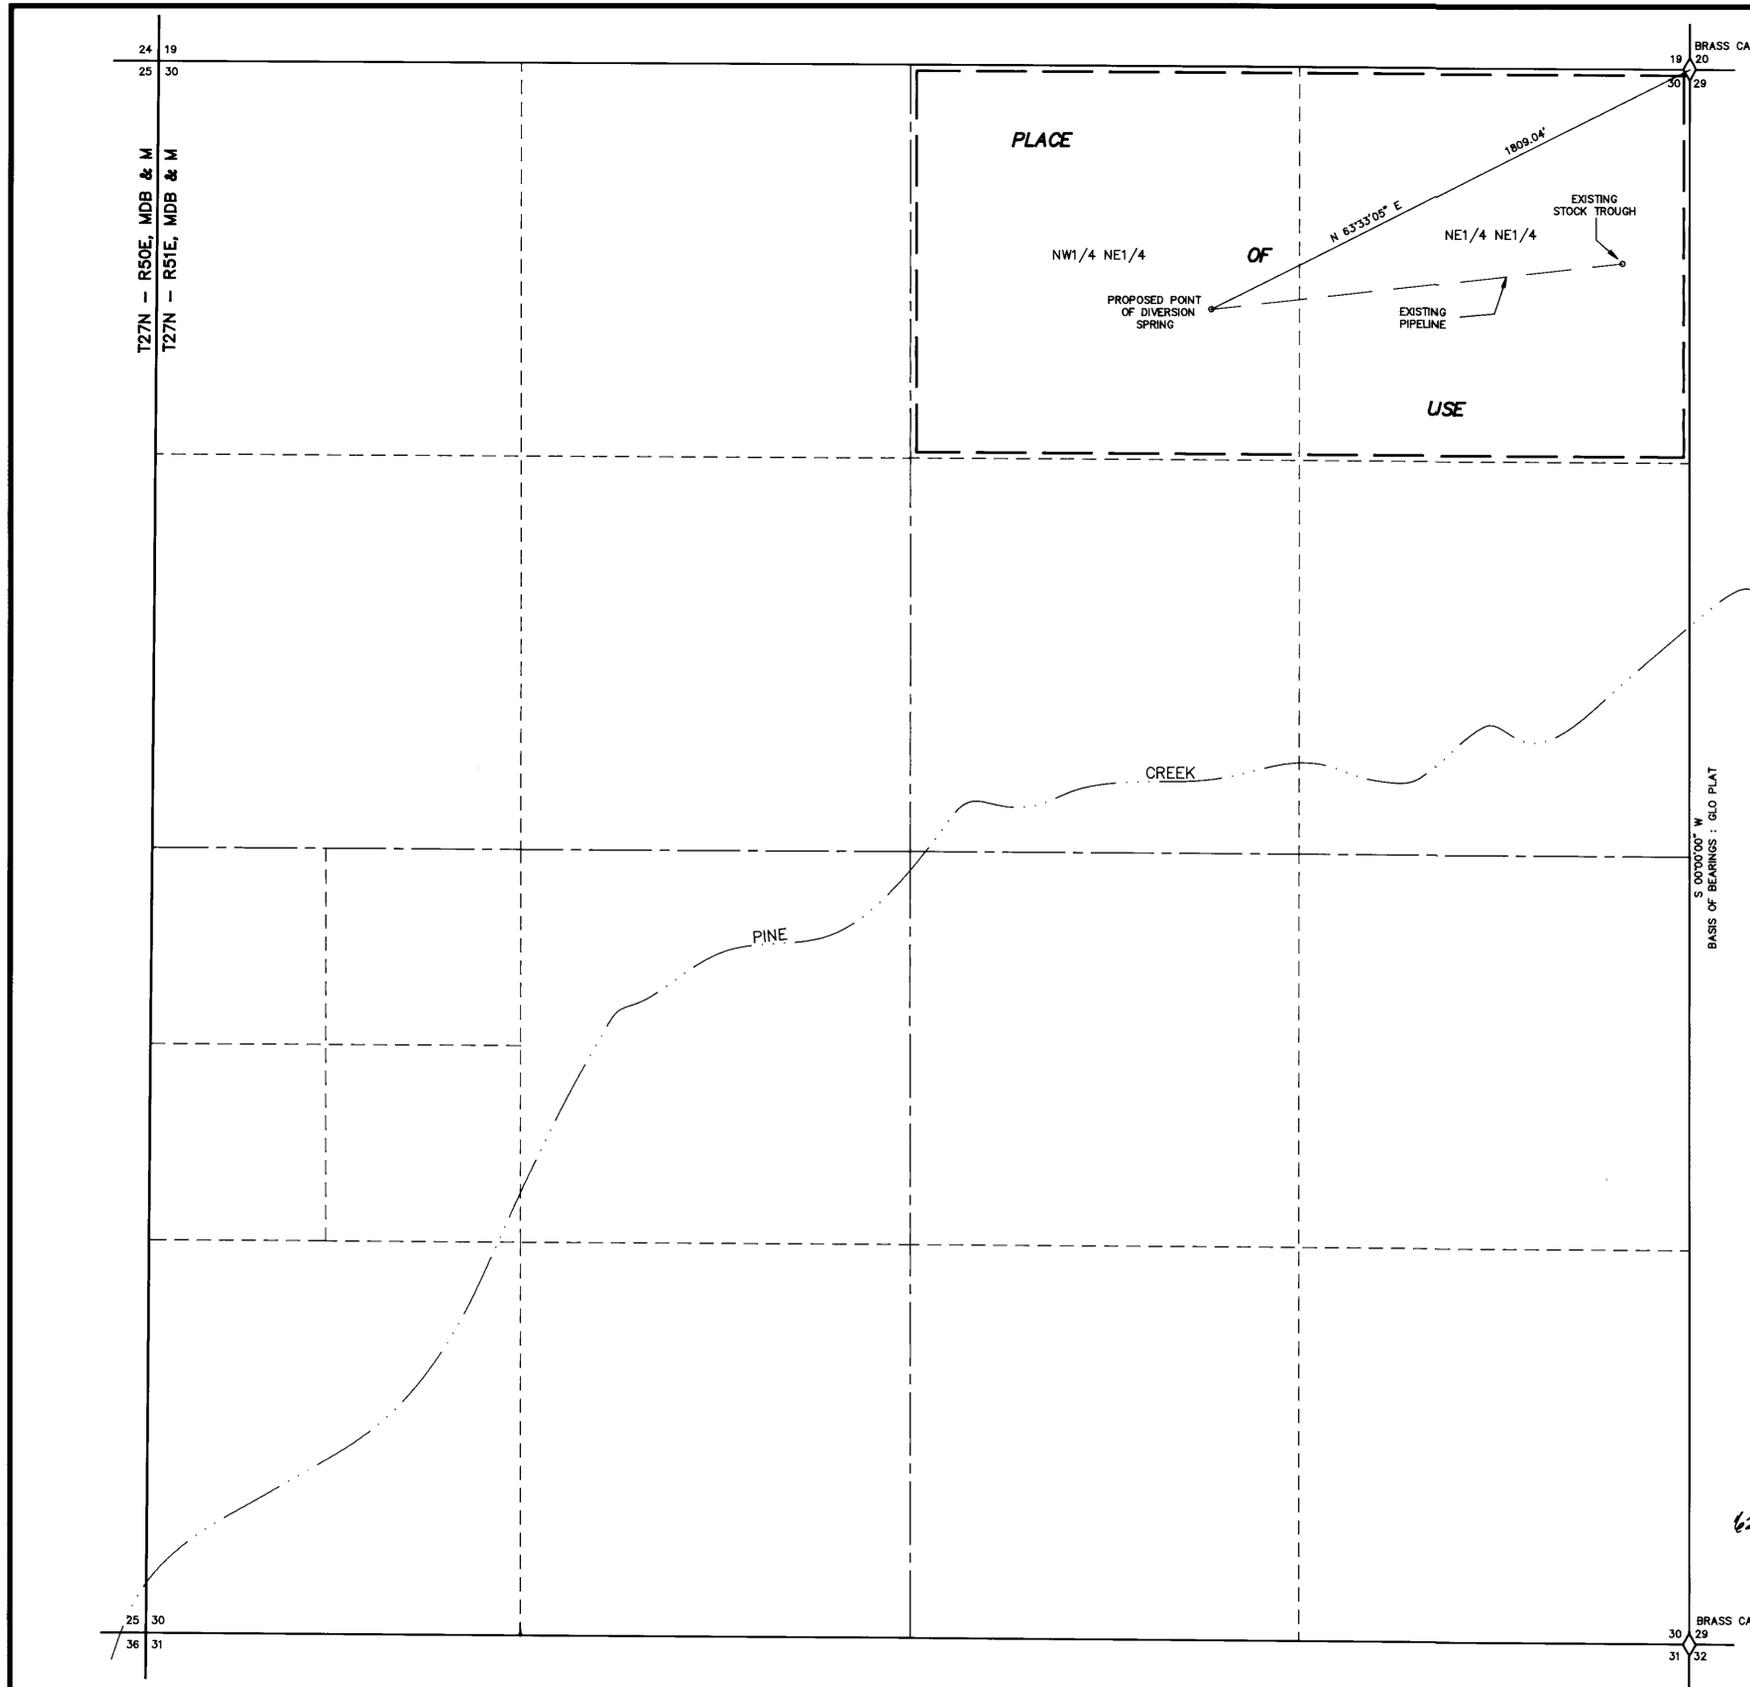


STATE OF NEVADA }  
 COUNTY OF ELKO } SS.


I, ROBERT E. MORLEY, BEING FIRST DULY SWORN, DEPOSE AND SAY THAT THIS MAP, CONSISTING OF 1 SHEET, NUMBERED FROM 1 TO 1, INCLUSIVE, HAS BEEN CORRECTLY DRAWN TO THE DESIGNATED SCALE FROM FIELD NOTES OF A SURVEY MADE BY ME, OR UNDER MY SUPERVISION AND DIRECTION, BETWEEN THE 18TH DAY OF MARCH, 1994 AND THE 19TH DAY OF MARCH, 1996; THAT IT TRULY AND CORRECTLY REPRESENTS THE PROPOSED LOCATION AND EXTENT OF THE WORKS USED TO DIVERT WATER FROM A SPRING IN EUREKA COUNTY, BY SLAGOWSKI RANCHES, INC., FOR STOCKWATER PURPOSES. THAT THE PROPOSED POINT OF DIVERSION, THE APPROXIMATE LOCATION AND SIZE OF THE DIVERTING CHANNEL OR OTHER CONDUIT, THE PLACE AND MANNER OF USE, AND THE LOCATION AND NAMES OF ALL OTHER WORKS OR STREAMS WHICH ARE CROSSED BY, OR CONNECTED WITH THE SAID WORKS, ARE FULLY AND CORRECTLY DESIGNATED THEREON.

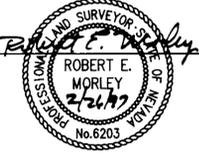

SUBSCRIBED AND SWORN TO BEFORE ME THIS 26 DAY OF February, 1997.  
*Linda L. Reynolds*  
 NOTARY PUBLIC IN AND FOR ELKO COUNTY, NEVADA.  
 MY COMMISSION EXPIRES MAY 5, 1997.

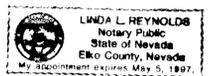


62893 CERTIFICATE NO. 16616 ISSUED 1-11-06

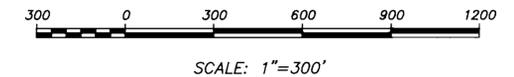

STATE ENGINEERS USE

62893

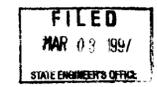

MAP TO ACCOMPANY APPLICATION TO APPROPRIATE WATER  
 FOR STOCKWATER USE  
 BY SLAGOWSKI RANCHES, INC.  
 FROM A SPRING  
 IN EUREKA COUNTY, NEVADA