



STATE OF NEVADA
 COUNTY OF HUMBOLDT
 I, JOHN H. MILTON III, being first duly sworn, depose and say that this map, consisting of two sheets, numbered from 1 to 1, inclusive, has been correctly drawn to the designated scale from field notes of a survey made by me, or under my supervision and direction, between the 24th day of February, and the 25th day of February, 1997; that it truly and correctly represents the proposed location and extent of the works used to divert water from underground in Lander County, Nevada by DRESSER MINERALS, for mining purposes under Permit Number 35813 Cert. 10283 and Permit Number 35972 Cert. 10292. That the proposed point of diversion and return, the location of the mine, and approximate size of the diverting channel or conduit, and the location and names of all other works or streams which are crossed by or connected with said works, are fully and correctly designated hereon.

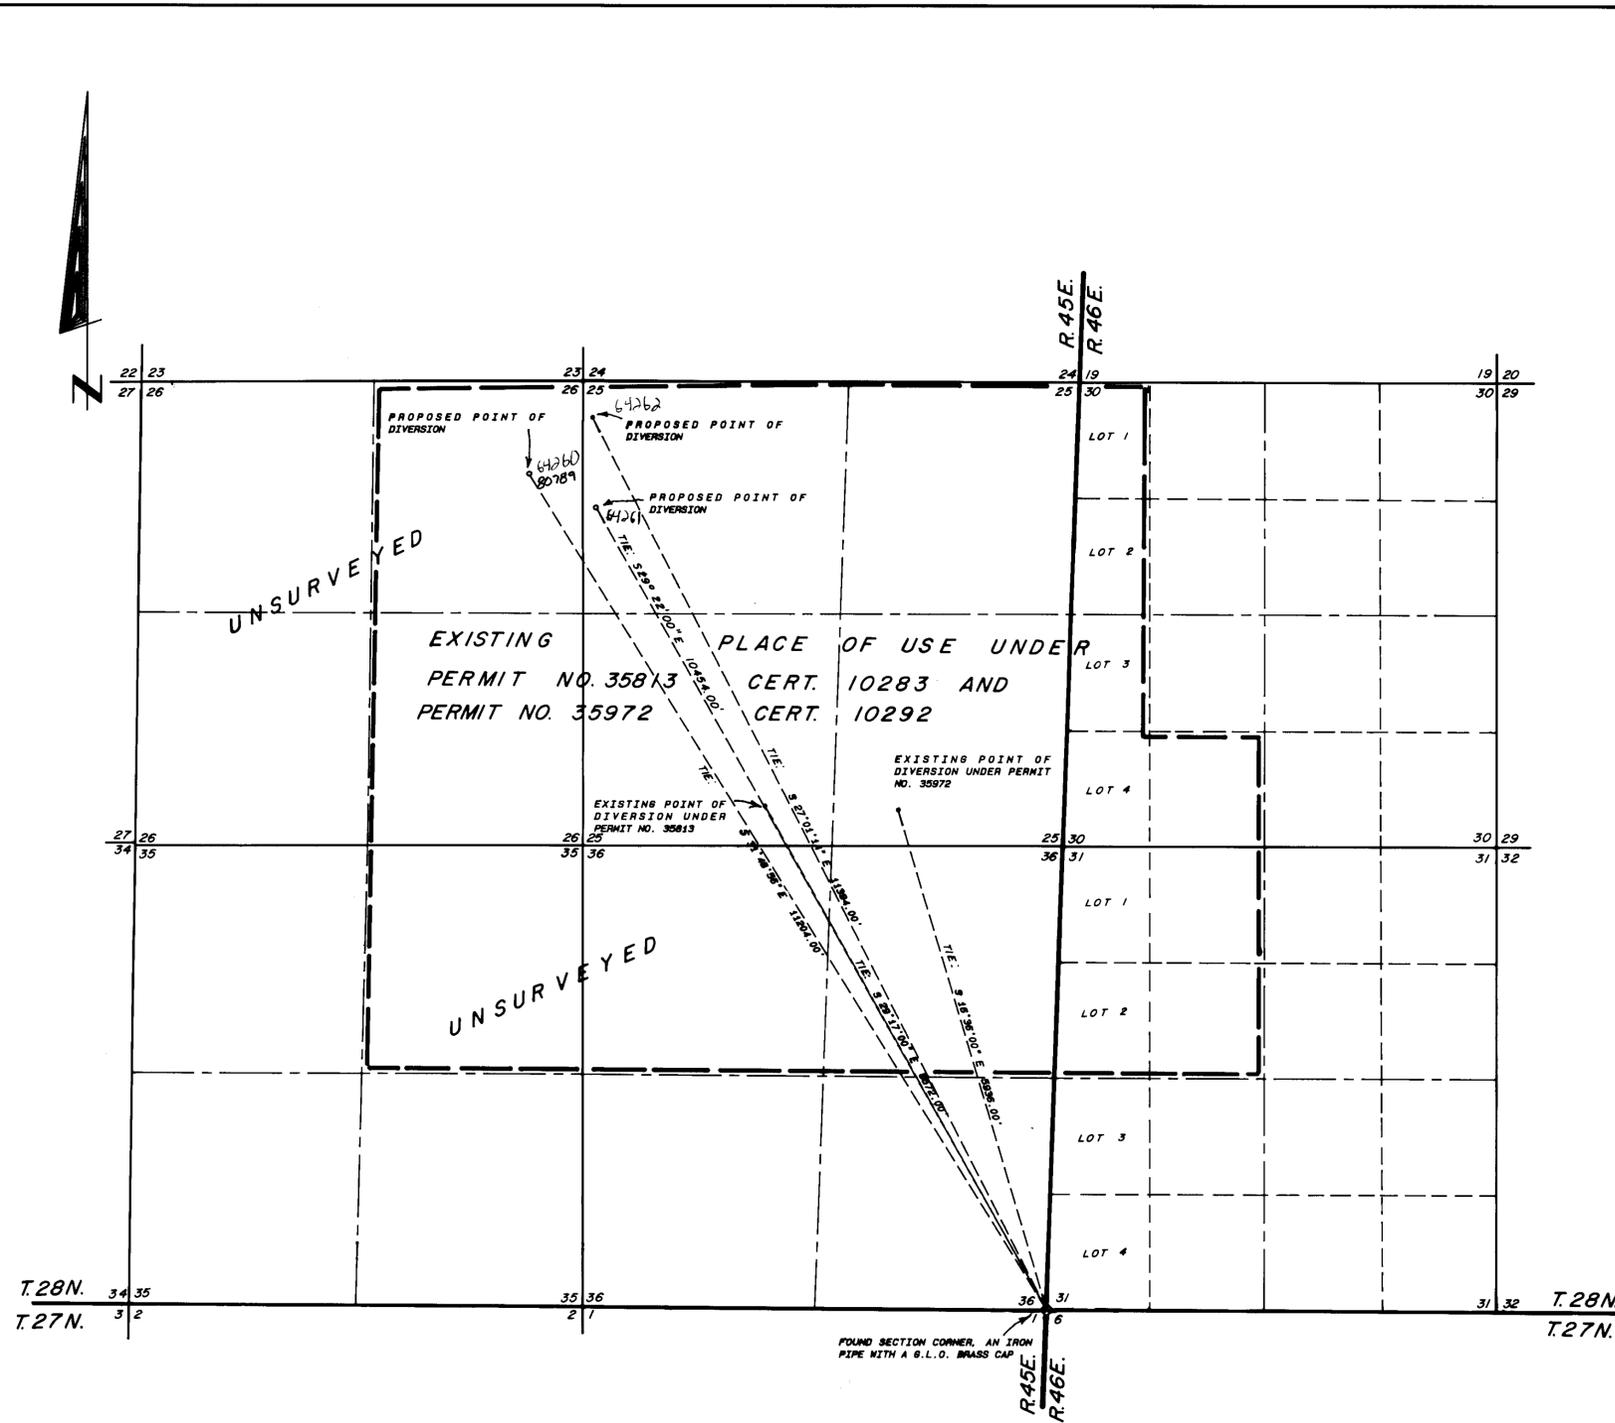

Subscribed and sworn to before me this 5th day of March 1997.

Doris A. Twichell
 DORIS A. TWICHELL
 Notary Public in and for Humboldt County, State of Nevada.
 My commission expires on May 28th, 1997.

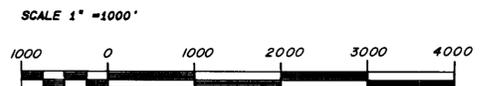

FOUND SECTION CORNER, AN IRON PIPE WITH A G.L.O. BRASS CAP

NOTES:

Basis of Bearings for ties to proposed points of diversion was taken from Mineral Survey 4977A and B. (Solar Observation, May 11th, 1982)

64260 CERTIFICATE NO. 17458 ISSUED 10-9-09

64261 CERTIFICATE NO. 17459 ISSUED 10-9-09

79547 CERTIFICATE NO. 19181 ISSUED 9-10-13

80789 CERTIFICATE NO. 19338 ISSUED 3-7-2011

Desert Mountain Surveying
 Land and Water Right Surveyors
 146 West Second Street
 WINNEMUCCA, NEVADA 89445 (702) 623-4414

STATE ENGINEER'S USE

FILED
 MAR 13 1997
 STATE ENGINEER'S OFFICE

STATE ENGINEER'S OFFICE
 97 MAR 13 AM 10:45
 RECEIVED

MAP TO ACCOMPANY APPLICATION TO CHANGE THE POINT OF DIVERSION UNDER PERMIT NO. 35813 CERT. 10283 & PERMIT NO. 35972 CERT. 10292

FROM UNDERGROUND FOR MINING USE BY DRESSER MINERALS IN LANDER COUNTY, NEVADA

80790 80789 79547 75119T 73109T 67881T 64262 64261 64260 62901T 62900T 62899T