


STATE OF NEVADA
 COUNTY OF WASHOE SS:

I, Ernest E. Muller, Sr., being first duly sworn, depose and say that this map, consisting of one sheet, has been correctly drawn to the designated scale from field notes of a survey made under my supervision on the 14th. day of March, 1997, and that it truly and correctly represents the proposed location and extent of the works to divert water from underground sources in Lyon County by Silver Springs Mutual Water Company for Quasi-Municipal Purposes. That the proposed points of diversion and the proposed areas for places of use are fully and correctly designated thereon.


Ernest E. Muller, Sr., S. W. R.
 PLS 827



Subscribed and sworn to before this 7th. day of March, 1997.

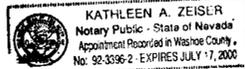

WELL NO. 1	PERMIT NO. 60752	(36639)
WELL NO. 2	PERMIT NO. 60750	(36637)
WELL NO. 3	PERMIT NO. 60753	(36640)
WELL NO. 4	PERMIT NO. 60751	(36638)
WELL NO. 5	PERMIT NO. 60749	(36636)
WELL NO. 6	PERMIT NO. —	(36634)
WELL NO. 7	PERMIT NO. —	(36635)

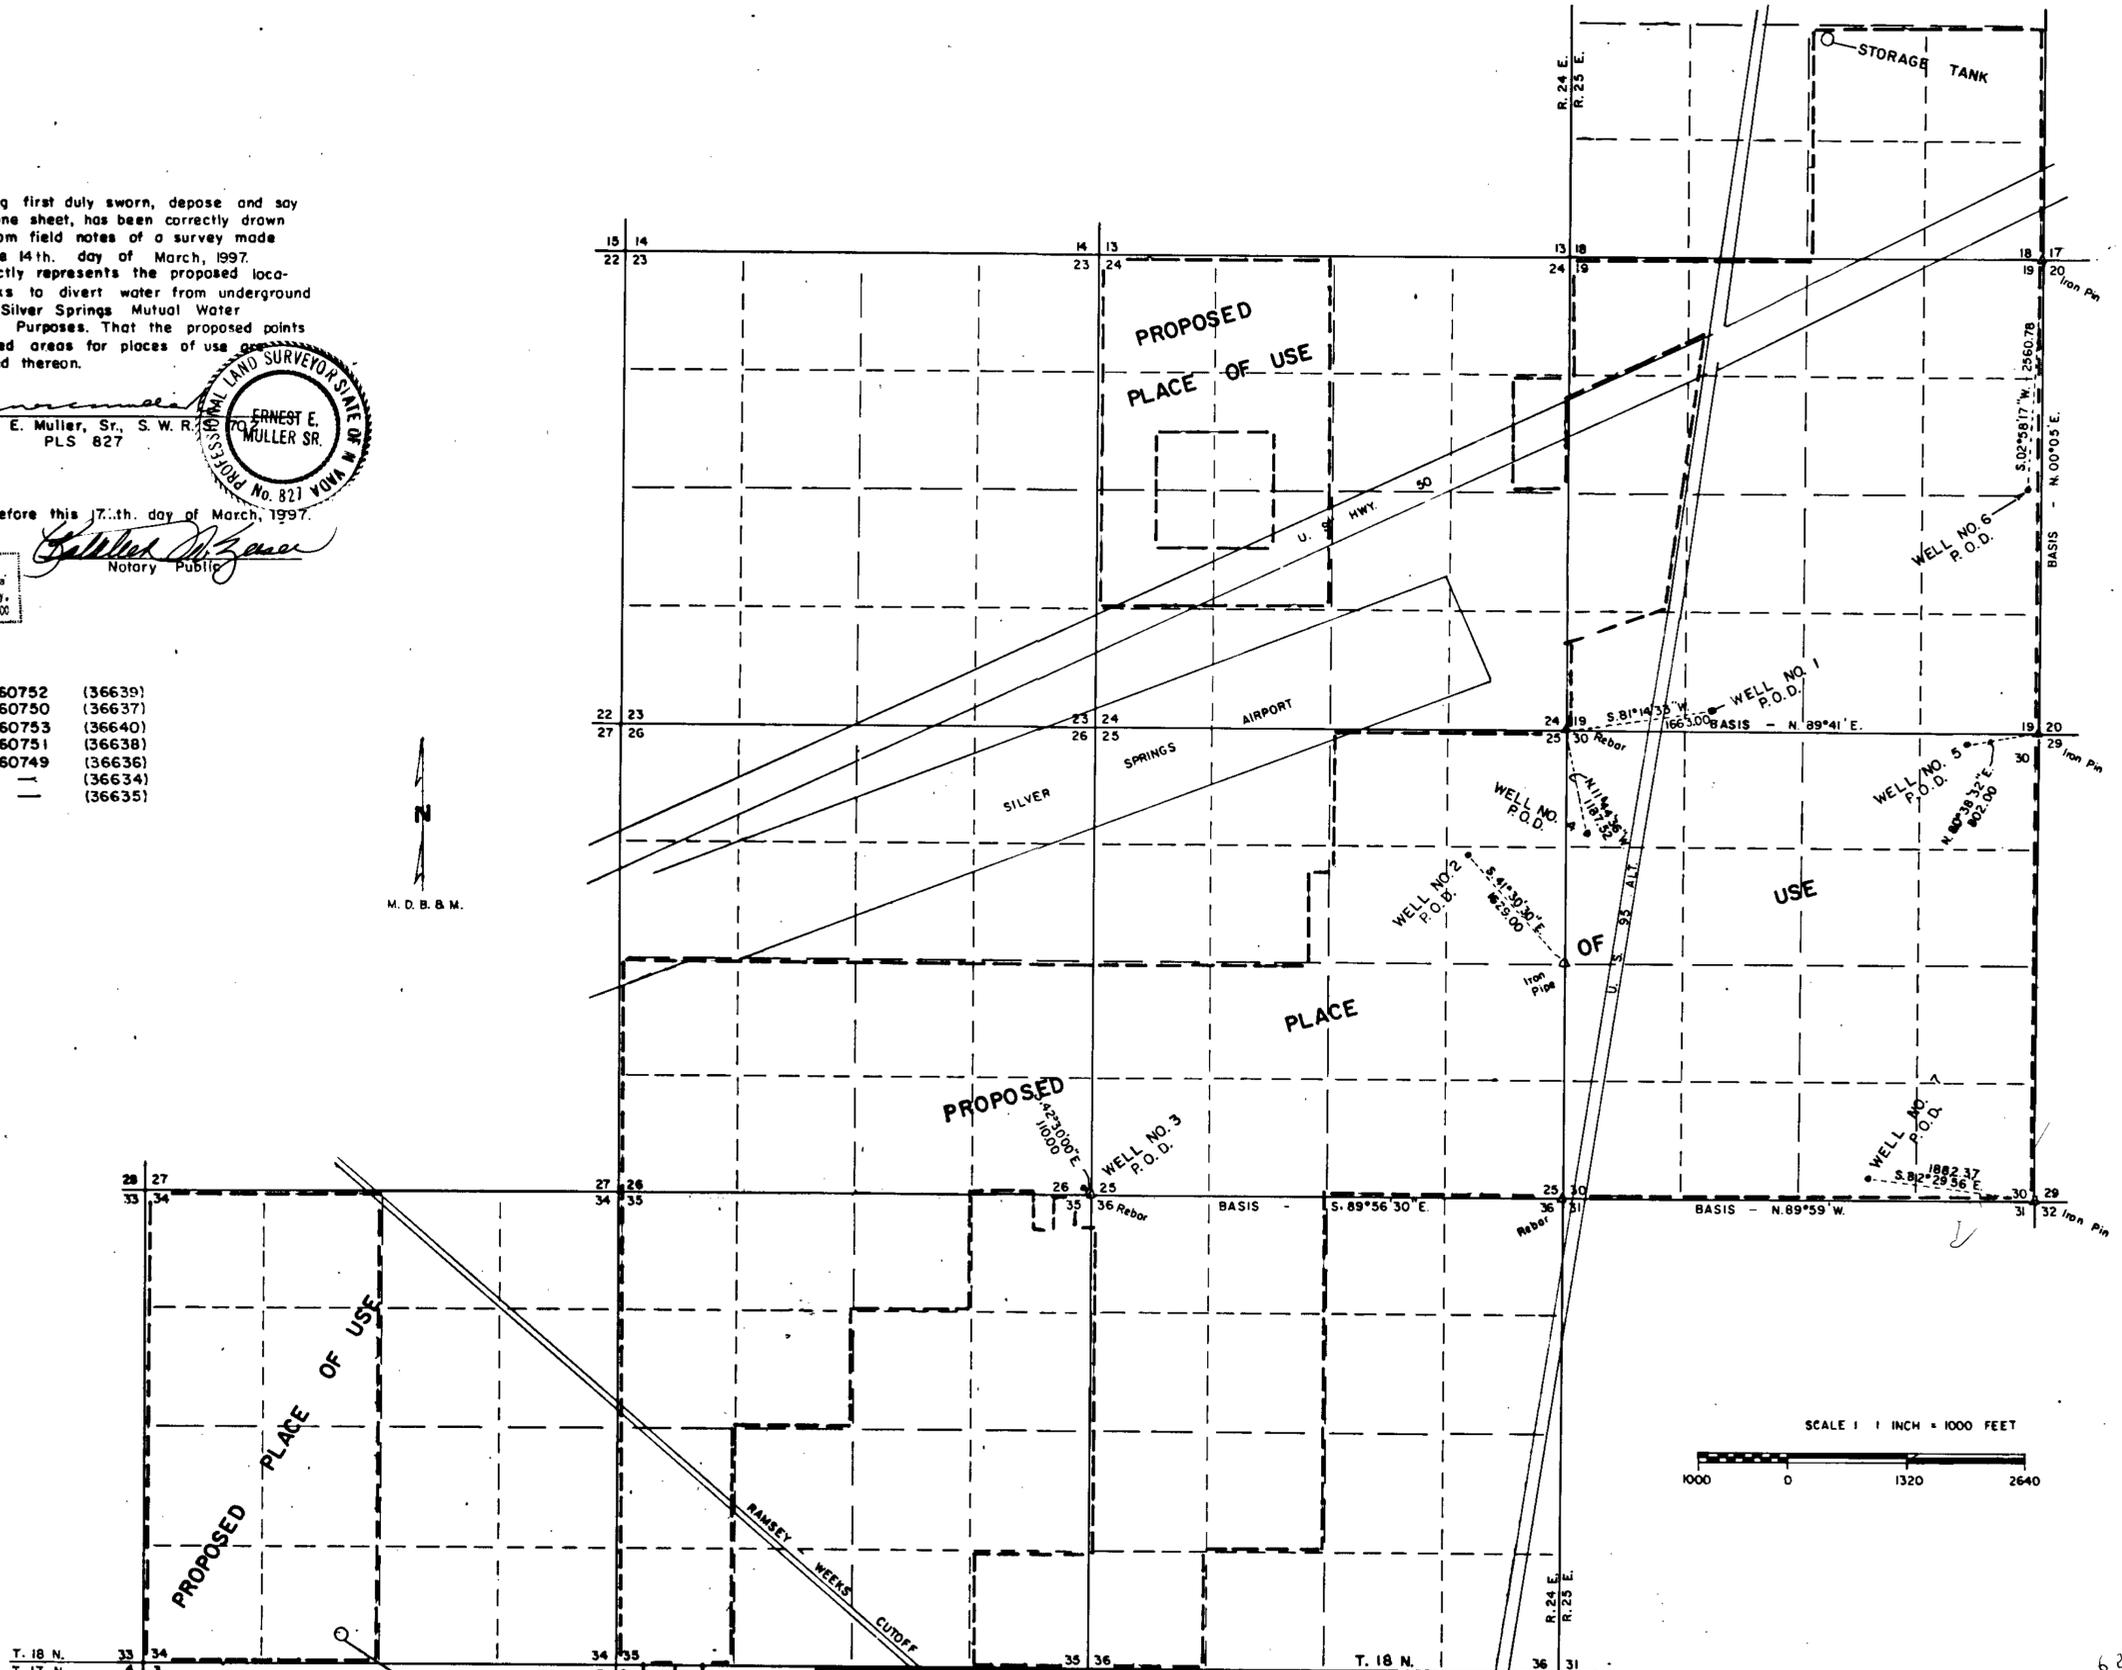

4/20/98 ALS - The W/2NE1/4NE1/4 Sec. 35, T.18N, R.24E is intended to be a part of the place of use.

62912, 62913

FILED
 MAY 15 1997
 STATE ENGINEER'S OFFICE

MAP TO ACCOMPANY APPLICATIONS TO CHANGE THE PLACE OF USE AND POINT OF DIVERSION OF PERMIT NOS. 57176 AND 57177 BY SILVER SPRINGS MUTUAL WATER COMPANY

FOR QUASI-MUNICIPAL PURPOSES FROM UNDERGROUND SOURCES IN LYON COUNTY, NEVADA

BIG E, INC., 750 W. PUEBLO ST., RENO, NV, 89509 97.03.11

62913 62912