

SCALE 1"=400'

BASIS OF BEARINGS:

N 00° 03' 30" E BEING THE WEST LINE OF THE SW 1/4 OF SECTION 23, T. 16 S., R. 48 E., M. D. N., AS PER LAND DIVISION MAP F 228285, NYE COUNTY RECORDS.


STATE OF NEVADA
COUNTY OF NYE

I, LISLE LOWE, BEING FIRST DULY SWORN, DEPOSE AND SAY THAT THIS MAP CONSISTING OF ONE SHEET, HAS BEEN CORRECTLY DRAWN TO THE DESIGNATED SCALE FROM FIELD NOTES OF A SURVEY MADE BY ME OR UNDER MY SUPERVISION AND DIRECTION ON FEBRUARY 26, 1997, THAT IT TRULY AND CORRECTLY REPRESENTS THE PROPOSED LOCATION AND EXTENT OF THE WORKS USED TO DIVERT WATER FROM AN UNDERGROUND SOURCE IN AMARGOSA VALLEY, NYE COUNTY, NEVADA, THAT THE PROPOSED POINT OF DIVERSION, THE MANNER OF USE AND LOCATION AND NAMES OF ALL OTHER WORKS OR STREAMS WHICH ARE CROSSED BY OR CONNECTED WITH THE SAID WORKS ARE FULLY AND CORRECTLY DESIGNATED THEREON.

Lisle Lowe 2/26/97
STATE WATER RIGHT SURVEYOR #656, P.L.S. #8423




SUBSCRIBED AND SWORN TO BEFORE ME THIS 26th DAY OF February, 1997

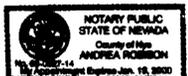

Andrea Robinson
NOTARY PUBLIC IN AND FOR
SAID COUNTY AND STATE

MY COMMISSION EXPIRES ON: Jan. 19, 2000

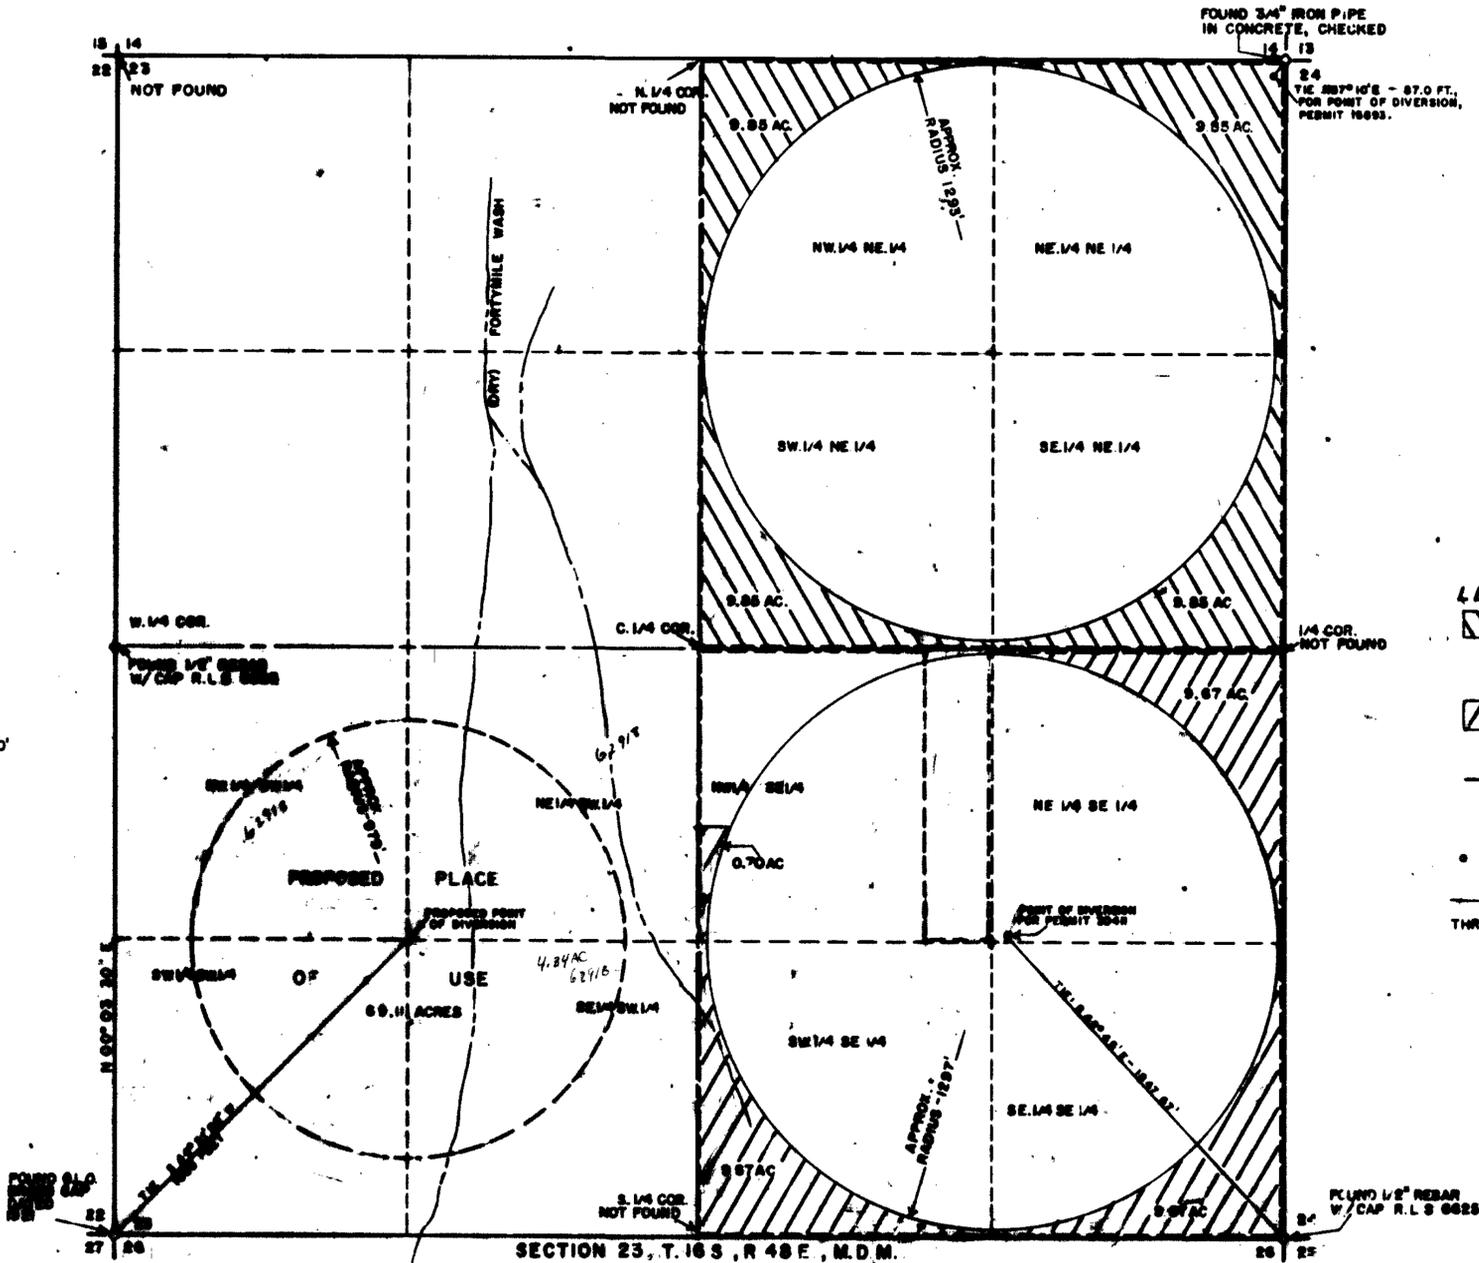

- LEGEND:**
- INDICATES AREA TO BE EXCLUDED FROM PERMIT 1888.
 - INDICATES AREA TO BE EXCLUDED FROM PERMIT 30411.
 - INDICATES BOUNDARY OF PRESENT AND PROPOSED PLACE OF USE
 - DRILLED WATER WELL.
 - INDICATES THREAD OF FORTYMILE WASH, (DRY).

SCALE 1"=400'

STATE ENGINEER'S USE 62918, 62919

FILED
APR 25 1997

RECEIVED
STATE ENGINEERS OFFICE
APR 25 11:14 AM '97

MAP TO ACCOMPANY AN APPLICATION TO CHANGE THE POINT OF DIVERSION AND PLACE OF USE FOR A PORTION OF PERMIT 1888, CERTIFICATE 5717, AND PERMIT 30411, CERTIFICATE 9788.

BY: GENEERCO, INC. - A CALIFORNIA CORP
FOR IRRIGATION AND DOMESTIC PURPOSES
FROM: AN UNDERGROUND SOURCE IN NYE COUNTY, NEVADA.

62919 62918