



SEE CONTINUATION AT LEFT

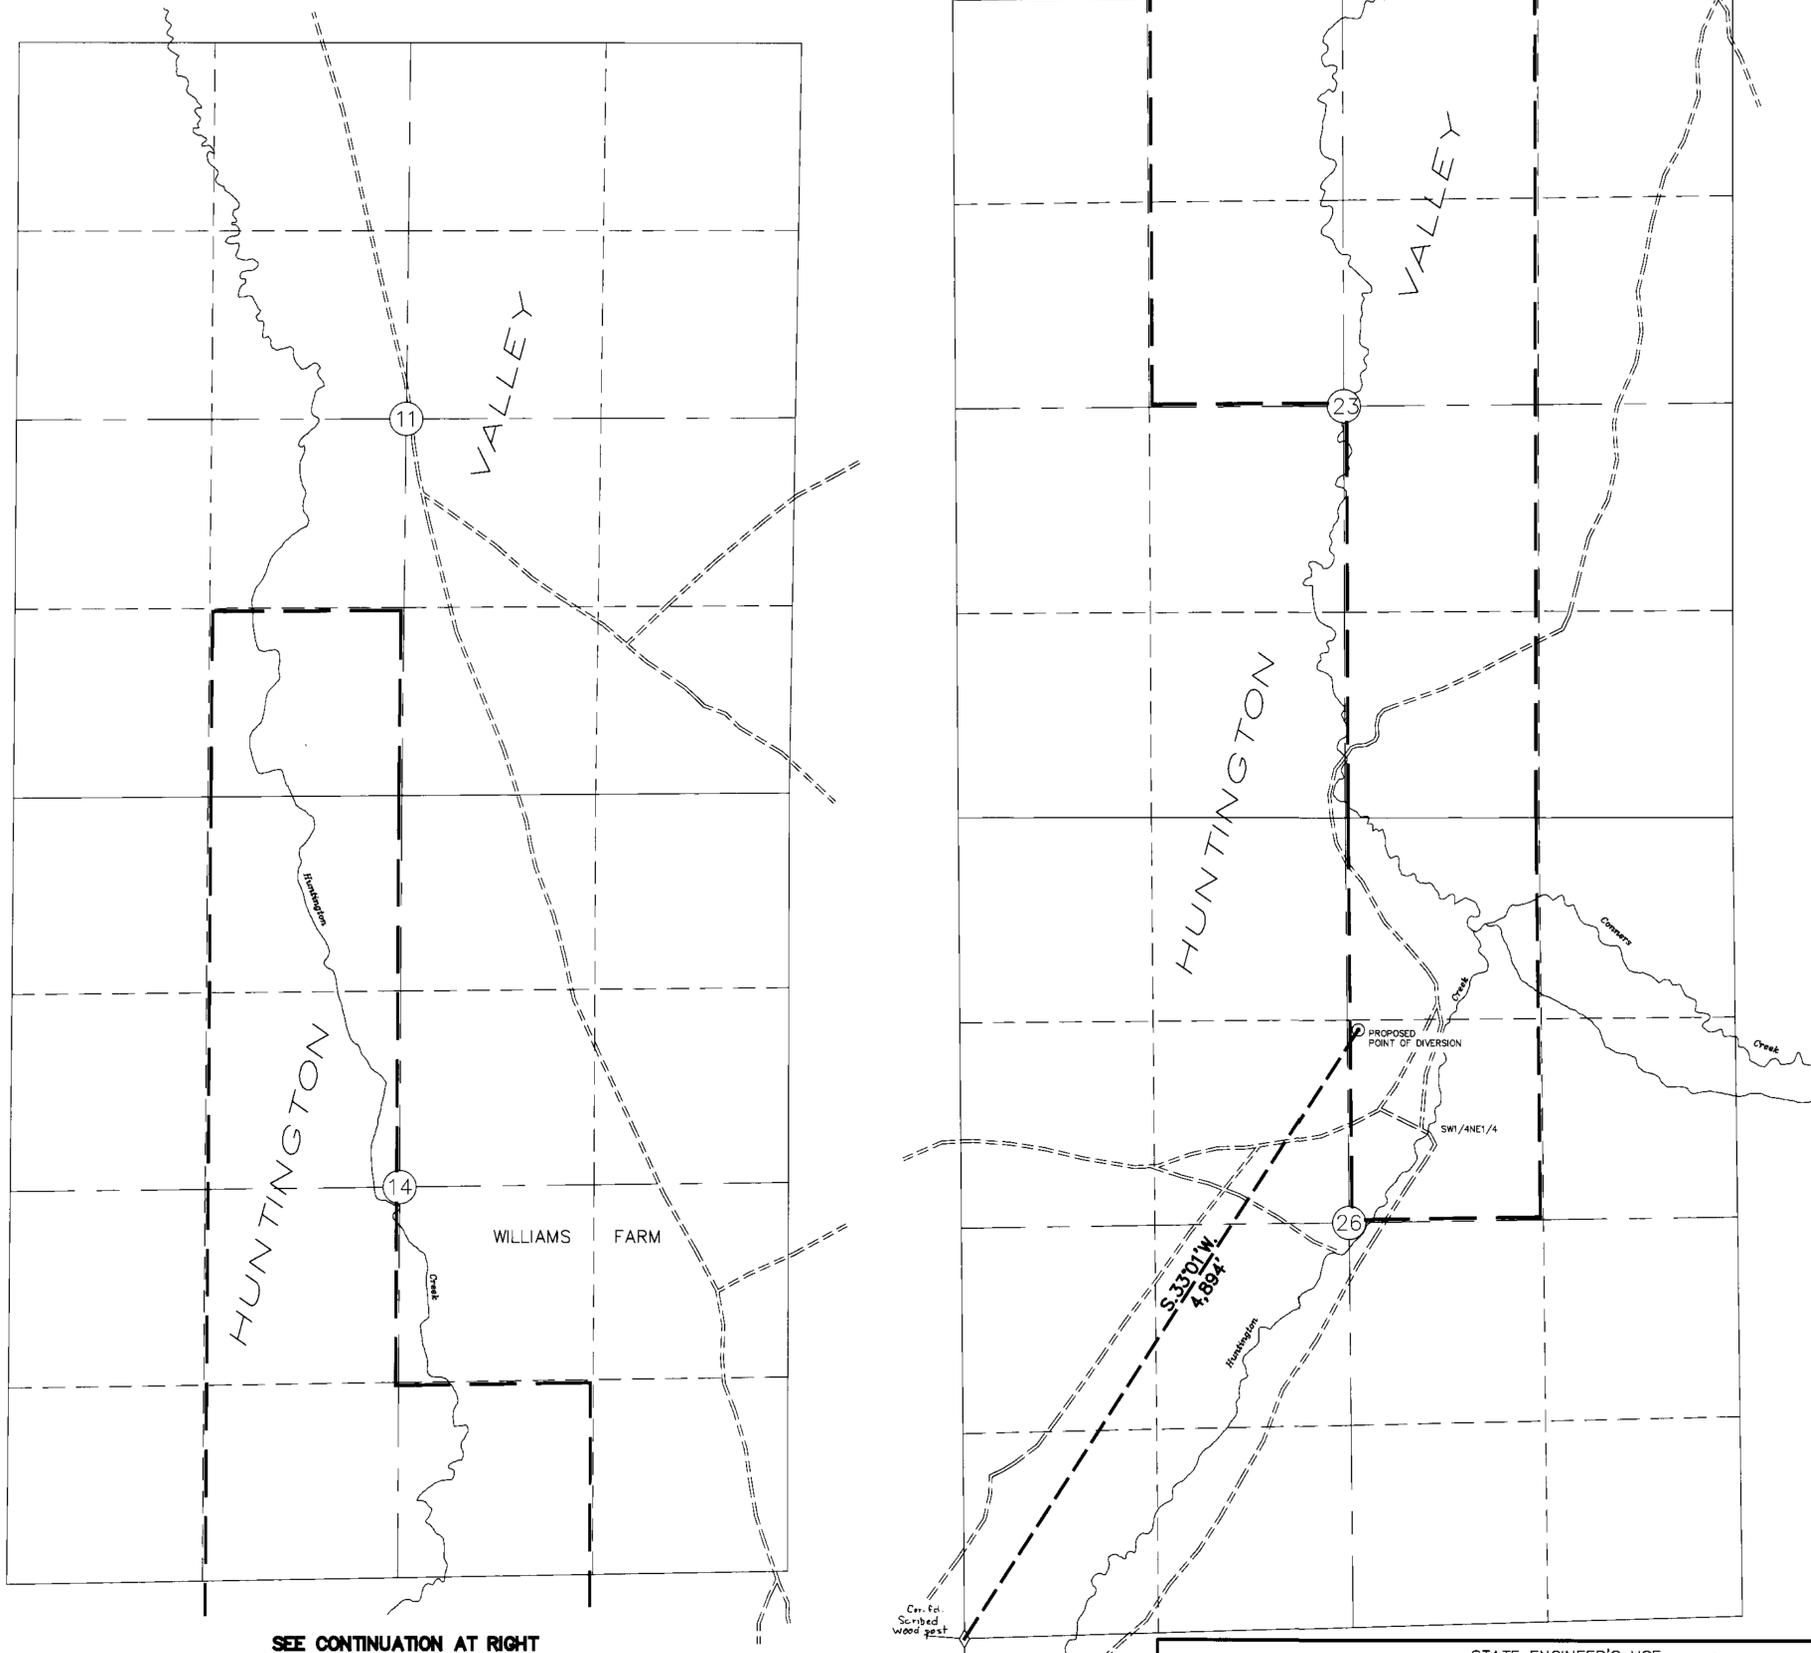


SEE CONTINUATION AT RIGHT

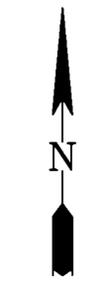

T.25N., R.55E.
M.D.M.

STATE OF NEVADA }
COUNTY OF ELKO } S.S.

I, William A. Nisbet, being first duly sworn, depose and say that this map, consisting of one sheet, has been correctly drawn to the designated scale from field notes of a survey made by me, or under my supervision and direction, on the 4th day of March, 1997; that it truly and correctly represents the proposed location and extent of the works used to divert water from an UNDERGROUND SOURCE, in WHITE PINE COUNTY, by SILVER STATE RANCHES, for IRRIGATION AND DOMESTIC purposes. That the existing points of diversion, the approximate location and size of the diverting channel, all reservoirs or basins, the location and names of all other works which cross or connect with the existing works, and the boundary of all lands, showing by 40-acre subdivisions the areas irrigated, are fully and correctly designated thereon.

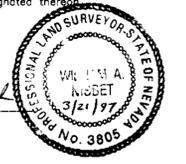

William A. Nisbet
STATE WATER RIGHT SURVEYOR NO. 448

Subscribed and sworn to before me this 21 day of March, 1997.
NOTARY PUBLIC in and for ELKO COUNTY, NEVADA by William A. Nisbet




Coralee Sinsford

BASIS OF BEARINGS: MAGNETIC, Var. 16° E.

LEGEND:

- PROPOSED PLACE OF USE
- ◇ SECTION CORNER
- ⊙ PROPOSED WELL


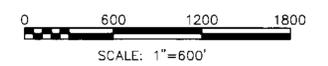


NO.	BY	DATE	DESCRIPTION	CHK'D	APP'D
REVISIONS					
DRAWN BY		APPROVED BY			
JFP		<i>WNA</i>			
JOB NO. 2088.001		DATE 3-4-97			

CHILTON Engineering and Surveying, LTD
(702) 738-2121 421 Court Street Elko, Nevada 89801

W97006 1/1

STATE ENGINEER'S USE 62945

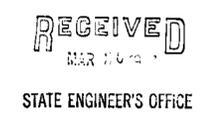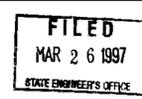

MAP TO ACCOMPANY
APPLICATION TO APPROPRIATE WATER
FOR **IRRIGATION AND DOMESTIC PURPOSES**
BY **SILVER STATE RANCHES**
FROM AN UNDERGROUND SOURCE
IN WHITE PINE COUNTY

W97006