

SURVEYOR'S AFFIDAVIT

STATE OF NEVADA)
) ss.
 COUNTY OF ELKO)


I, MARK C. BOGE, being first duly sworn, depose and say that site inspections have been made by me, or under my supervision and direction, between the 21st day of Nov., 1996 and the 22nd day of Nov., 1996; that the location of each reference monument has been verified by site inspection; that the point of diversion and place of use sites have been inspected; that this map, consisting of one sheet, numbered from 1 to 1, inclusive, has been correctly drawn to the designated scale from field surveys and surveying calculation notes prepared by me, or under my supervision and direction, relying on field survey notes and analysis of recorded survey maps and other recorded surveying documents in the office of the Division of Water Resources and the U.S.D.O.I. Bureau of Land Management; that this map truly and correctly represents the proposed location and extent of the works used to divert water from underground sources, in Eureka County, Nevada, by NEWMONT GOLD COMPANY for stockwatering purposes. That the proposed point of diversion, the approximate location and size of the diverting channel or other conduit, the place and manner of use, and the location and names of all other works or streams which are crossed by, or connected with the said works, are fully and correctly designated thereon.



Mark C. Boge
 Nevada State Water Right Surveyor No. 662


SUBSCRIBED and SWORN to before me
 this 24th day of March, 1997.

Janyce E. Jenkins
 Notary Public in and for
 Elko County, Nevada
 My Commission Expires Sept. 12, 2000

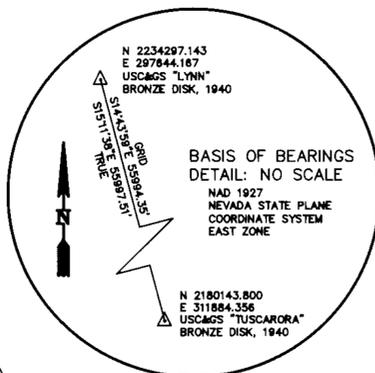

BASIS OF BEARINGS

The BASIS OF BEARING has been determined by connections to NEVADA STATE PLANE COORDINATE SYSTEM grid control monuments. The Proposed Point Of Diversion tie is given in both Geodetic (TRUE) and NAD 1927 Nevada State Plane, East zone (GRID). See Basis Of Bearings Detail at left.
 It is also noted that the Section and Sub-Section lines are defined by The U.S.D.O.I. B.L.M. Geographic Coordinate Data Base with slight adjustment to conform with the found Section corner evidence.

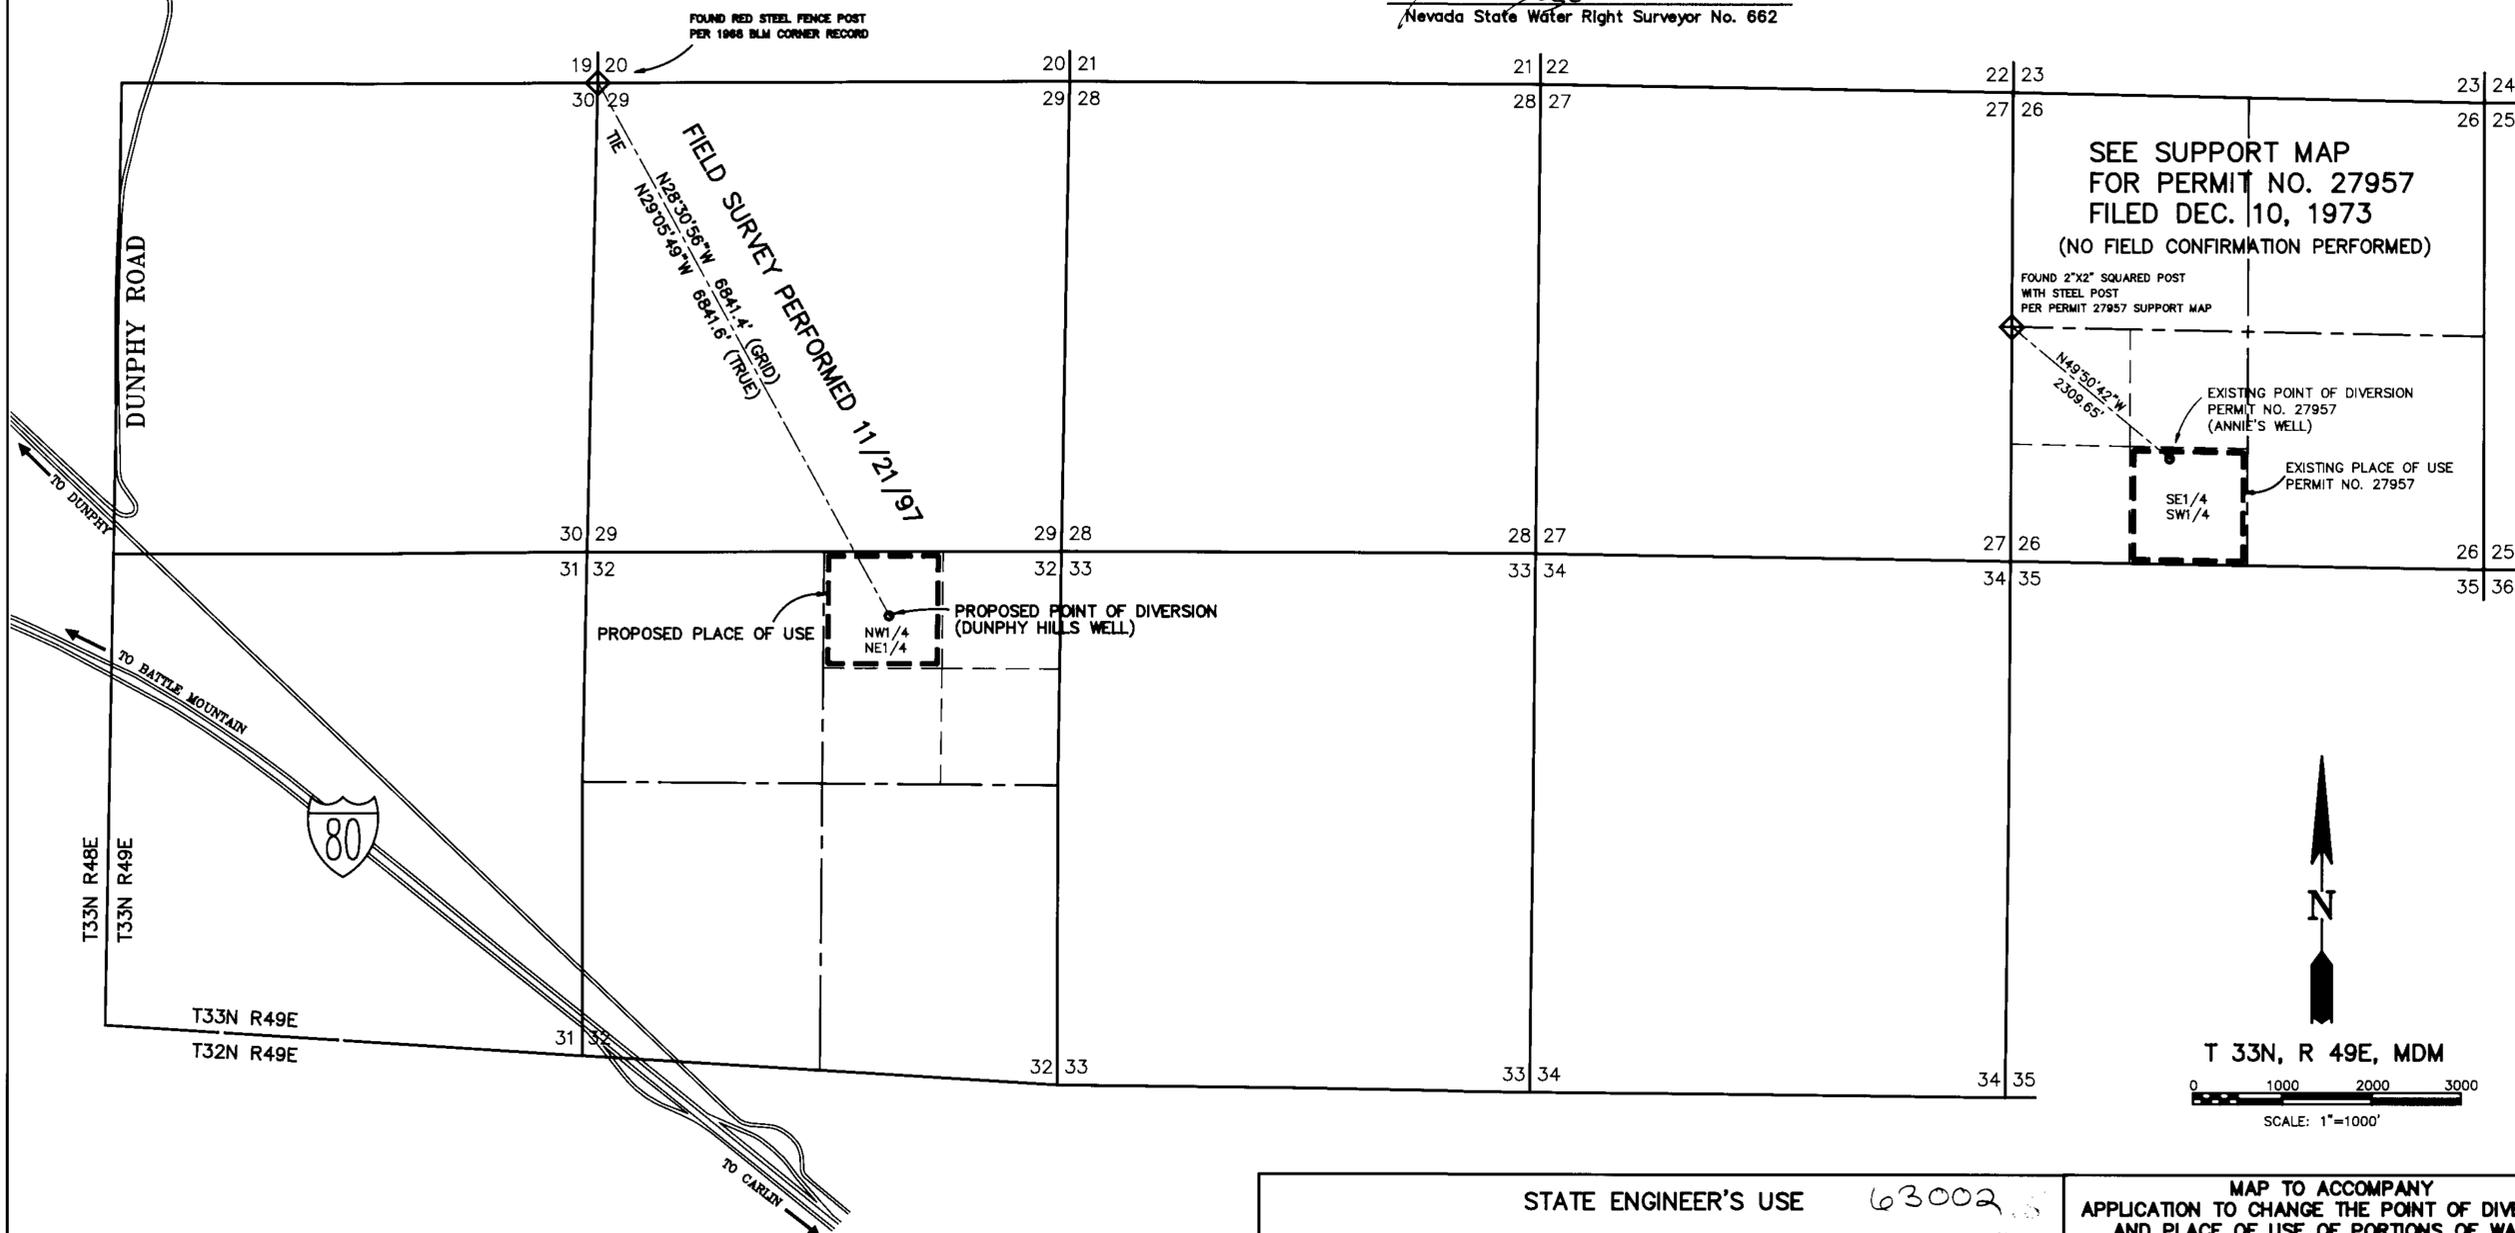

63002 CERTIFICATE No. 16105 ISSUED 05-28-02

FRONTIER SURVEYING, INC.
 229 Third Street
 Elko, Nevada 89801
 phone (702) 738-7970
DRAWING NO. 96027

STATE ENGINEER'S USE 63002

FILED
 APR 04 1997
 STATE ENGINEER'S OFFICE

MAP TO ACCOMPANY APPLICATION TO CHANGE THE POINT OF DIVERSION, AND PLACE OF USE OF PORTIONS OF WATER HERETOFORE APPROPRIATED UNDER PERMIT NO. 27957, CERTIFICATE NO. 8973

FOR	STOCKWATERING
BY	NEWMONT GOLD COMPANY
FROM	UNDERGROUND
IN	EUREKA COUNTY, STATE OF NEVADA