


T.36N., R.38E.  
M.D.B. & M.

PORTION OF THE SE1/4 OF SECTION 33, T.36N., R.38E., M.D.B. & M.

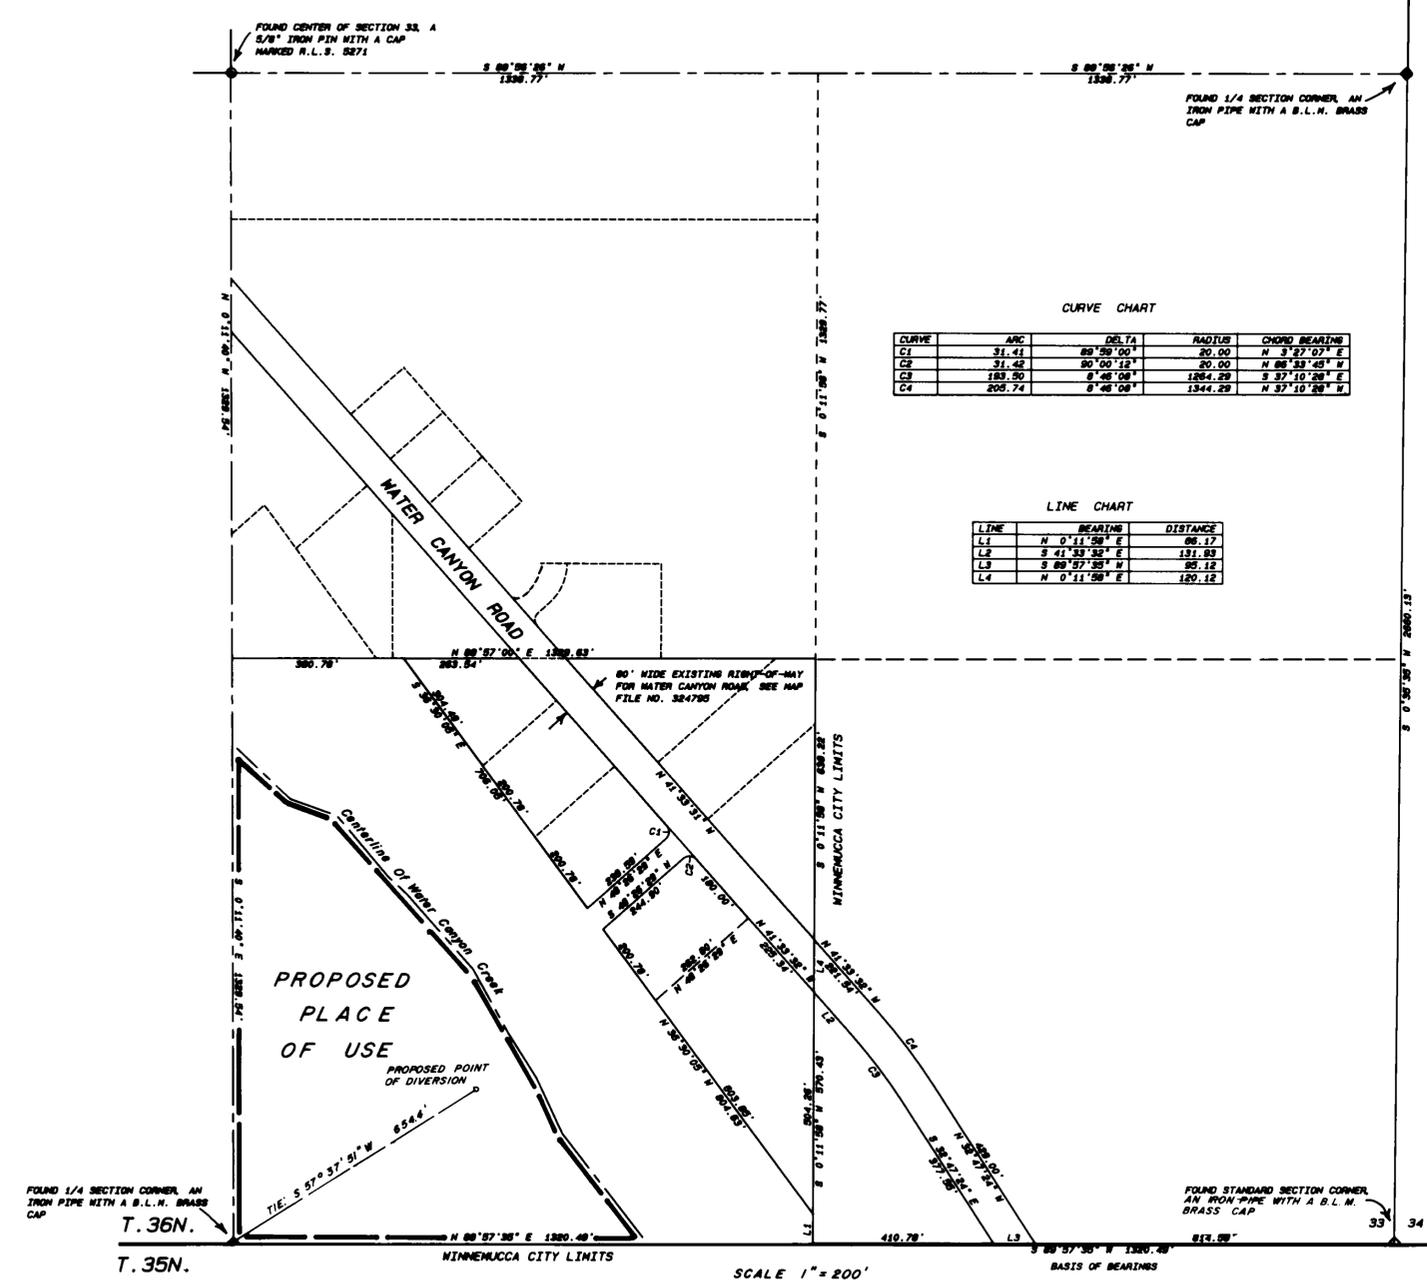

CURVE CHART

CURVE	ARC	DELTA	RADIUS	CHORD BEARING
C1	31.41	89°59'00"	20.00	N 3°57'07" E
C2	31.42	90°00'12"	20.00	N 66°33'45" W
C3	183.90	8°48'08"	1284.29	S 37°10'28" E
C4	208.74	8°48'08"	1344.29	N 37°10'28" W

LINE CHART

LINE	BEARING	DISTANCE
L1	N 0°11'58" E	88.17
L2	S 41°33'32" E	131.89
L3	S 88°57'35" W	95.12
L4	N 0°11'58" E	120.12


STATE OF NEVADA  
COUNTY OF HUMBOLDT

I, JOHN H. MILTON III, being first duly sworn, depose and say that this map, consisting of two sheets, numbered from 1 to 2, inclusive, has been correctly drawn to the designated scale from field notes of a survey made by me, or under my supervision and direction, between the 4th day of December, and the 5th day of December, 1996; that it truly and correctly represents the proposed location and extent of the works used to divert water from underground in Humboldt & Pershing Co., NV by GARRETT VAN DIEST, INC., for irrigation & domestic purposes, under Permit No. 45775 Cert. No. 14165. That the proposed point of diversion, the approximate location and size of the diverting channel or other conduit, all reservoirs or basins, the location and names of all other works which will cross or connect with the proposed works, and the boundary of lands, showing by 40-acre subdivisions the areas proposed to be served, are fully and correctly designated thereon.

State Water Right Survey No. 573  
4-1-97

Subscribed and sworn to before me this 1st day of April 1997.

Doris A. Twichell  
DORIS A. TWICHELL  
Notary Public in and for Humboldt County, State of Nevada.  
My commission expires on May 28th, 1997.

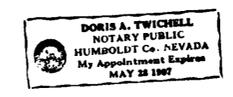

NOTES:  
◇ Indicates a found section corner, an iron pipe with a B.L.M. brass cap, unless otherwise noted.  
◆ Indicates a found 1/4 section corner, an iron pipe with a B.L.M. brass cap, unless otherwise noted.  
Basis of Bearings was taken from Map File Number 218161 prepared for Richard S. and Sharon H. Donaldson which was filed on December 22nd, 1981 in the Office of the Humboldt County Recorder.



SHEET 1 OF 2


Desert Mountain Surveying  
Land and Water Right Surveyors  
146 West Second Street  
WINNEMUCCA, NEVADA 89445 (702) 623-4414

STATE ENGINEER'S USE  
62012  
FILED  
APR 08 1997  
ENGINEER'S OFFICE  
RECEIVED  
97 APR -8 AM 11:33

MAP TO ACCOMPANY APPLICATION TO CHANGE THE POINT OF DIVERSION OF & PLACE OF USE OF A PORTION OF PERMIT NO. 45775 CERT. 14165 BY GARRETT VAN DIEST, INC. FROM AN UNDERGROUND SOURCE FOR DOMESTIC & IRRIGATION PURPOSES IN PERSHING & HUMBOLDT COUNTY, NEVADA

76702 63012

Portion Of Section 7, T.34N., R. 38E., M.D.B. & M. & A  
 Portion Of Section 12, T.34N., R.37E., M.D.B. & M.

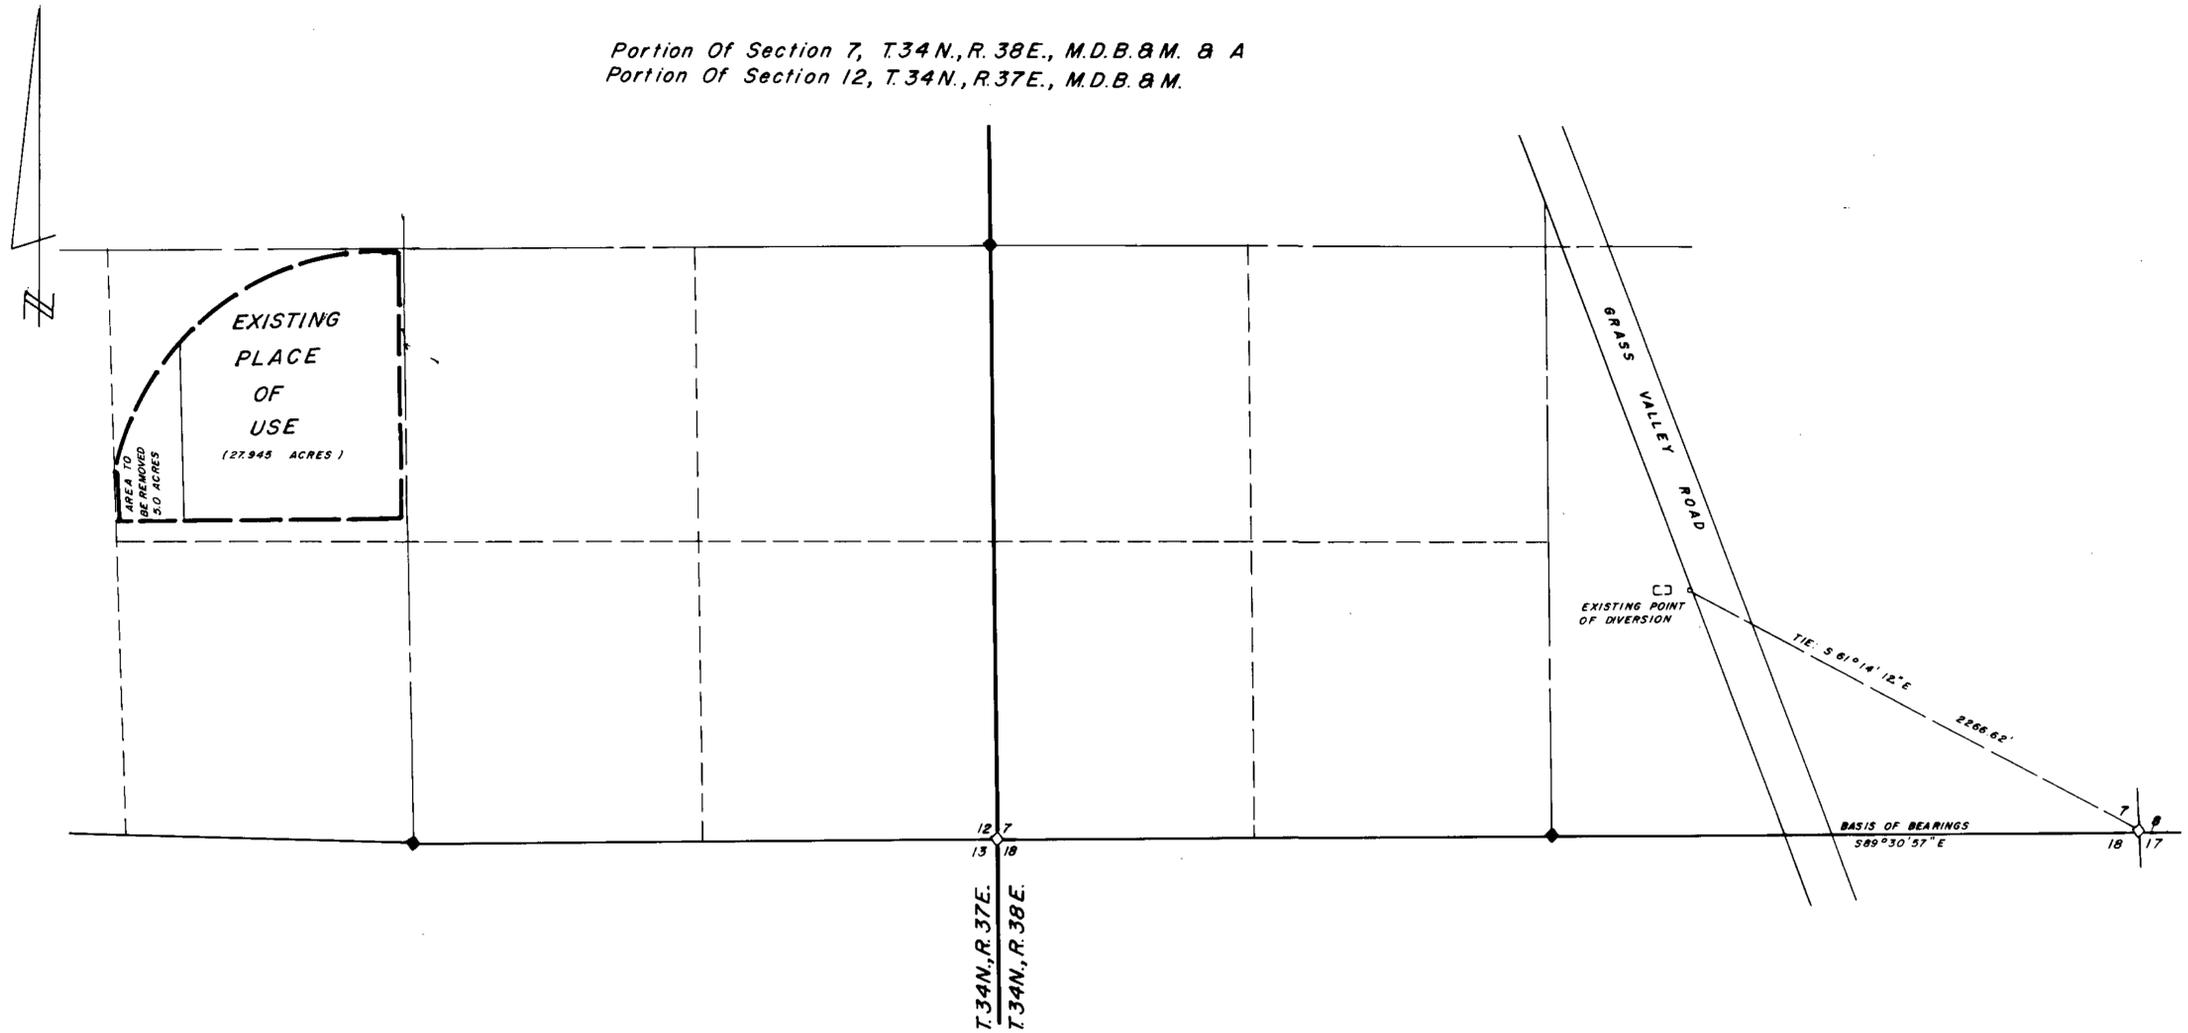

SHEET 2 OF 2

Desert Mountain Surveying  
 Land and Water Right Surveyors  
 146 West Second Street  
 WINNEMUCCA, NEVADA 89445 (702)623-4414

STATE ENGINEER'S USE 63012

**FILED**  
 APR 11 8 1947  
 STATE ENGINEER'S OFFICE

RECORDED  
 APR 11 8 1947  
 COUNTY CLERK'S OFFICE

MAP TO ACCOMPANY APPLICATION TO  
 CHANGE THE POINT OF DIVERSION OF  
 & PLACE OF USE OF A PORTION OF  
 PERMIT NO. 45775 CERT. 14165  
 BY GARRETT VAN DIEST, INC.  
 FROM AN UNDERGROUND SOURCE  
 FOR DOMESTIC & IRRIGATION PURPOSES  
 IN PERSHING & HUMBOLDT CO., NEVADA