


PORTION OF THE SE 1/4 OF SECTION 33, T.36N., R.38E., M.D.B. & M.

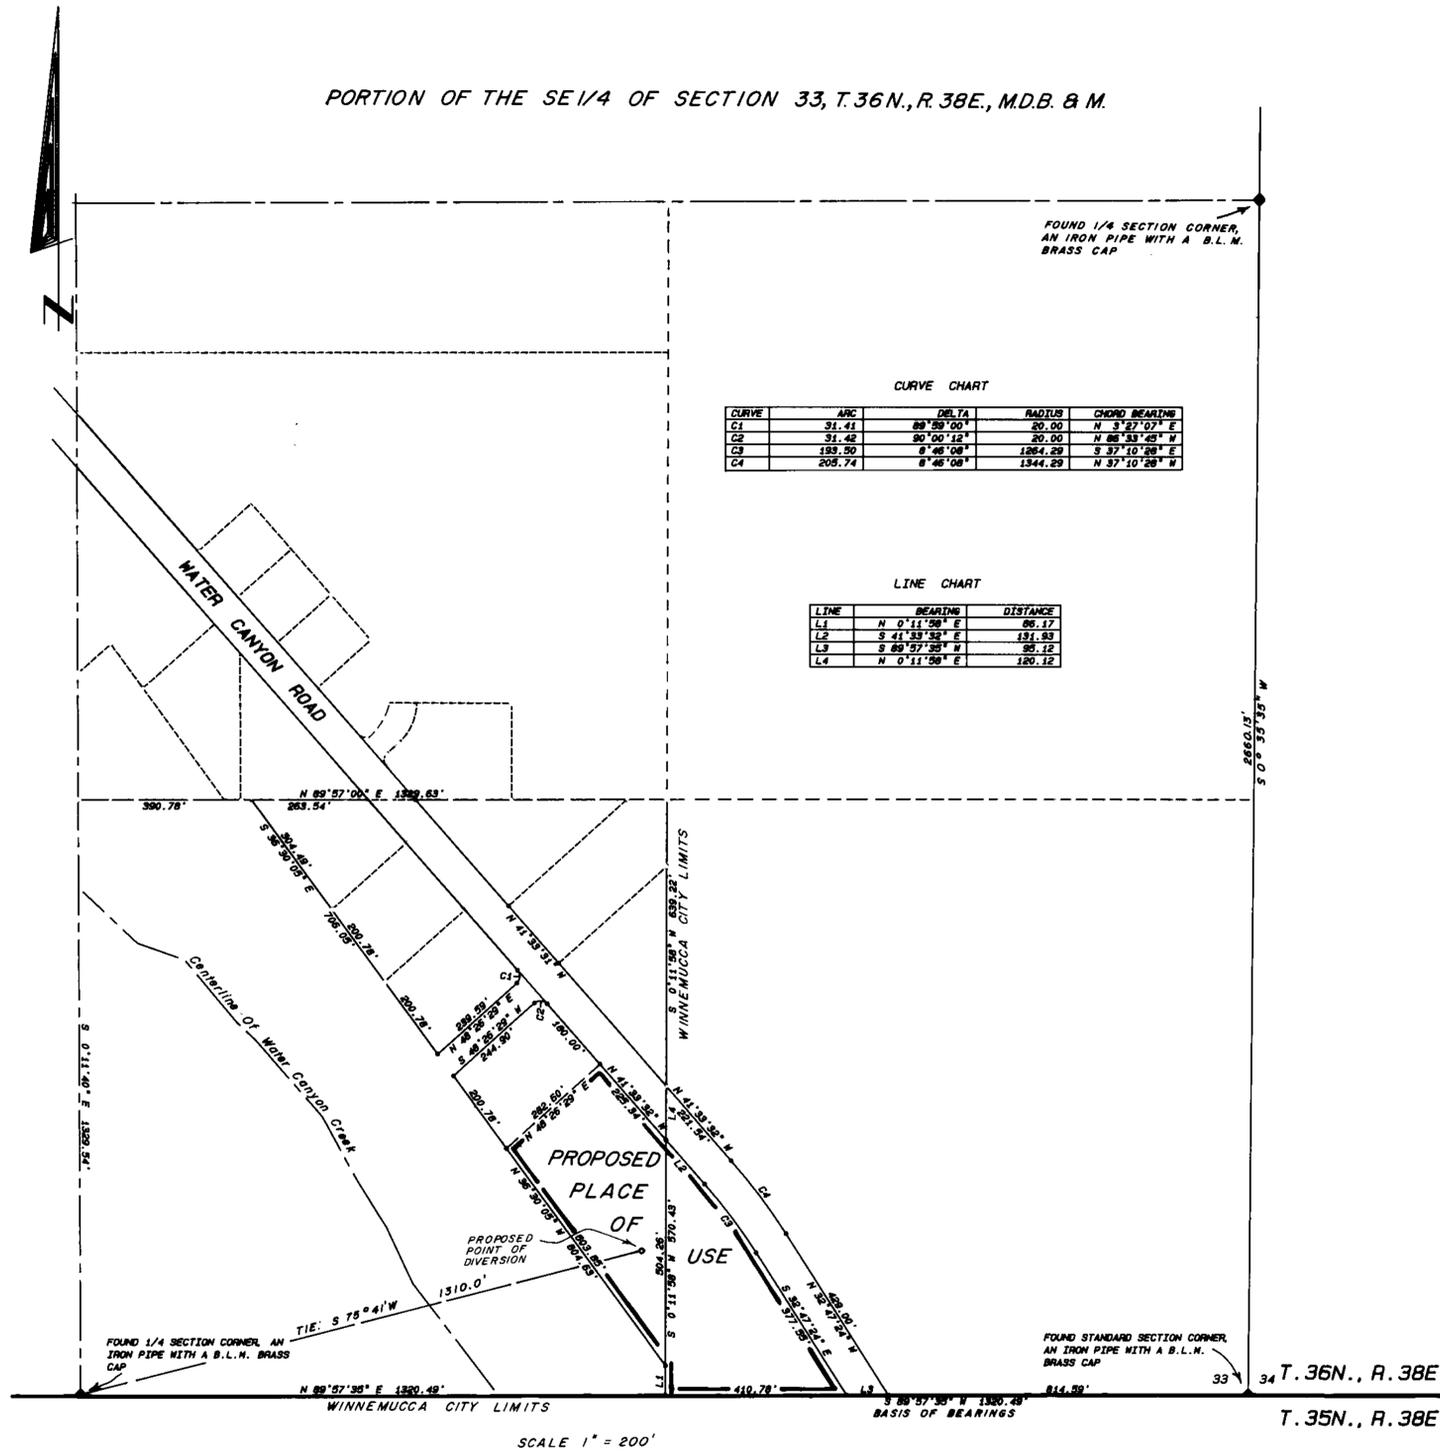

FOUND 1/4 SECTION CORNER,
AN IRON PIPE WITH A B.L.M.
BRASS CAP

CURVE CHART


CURVE	ARC	DELTA	RADIUS	CHORD BEARING
C1	31.41	88°59'00"	20.00	N 3°27'07" E
C2	31.42	90°00'12"	20.00	N 88°53'45" N
C3	193.50	0°46'08"	1264.29	S 37°10'28" E
C4	205.74	0°46'08"	1344.29	N 37°10'28" N

LINE CHART

LINE	BEARING	DISTANCE
L1	N 0°11'58" E	86.17
L2	S 41°33'52" E	151.83
L3	S 88°57'28" N	85.12
L4	N 0°11'58" E	120.12

STATE OF NEVADA
COUNTY OF HUMBOLDT


I, JOHN H. MILTON III, being first duly sworn, depose and say that this map, consisting of two sheets, numbered from 1 to 2, inclusive, has been correctly drawn to the designated scale from field notes of a survey made by me, or under my supervision and direction, between the 18th day of November, and the 19th day of November, 1996; that it truly and correctly represents the proposed location and extent of the works used to divert water from underground in Humboldt & Pershing Co., Nevada by GARRETT VAN DIEST, INC. for irrigation & domestic purposes, under Permit No. 45775 Cert. No. 14165. That the proposed point of diversion, the approximate location and size of the diverting channel or other conduit, all reservoirs or basins, the location and names of all other works which will cross or connect with the proposed works, and the boundary of lands, showing by 40-acre subdivisions the areas proposed to be served, are fully and correctly designated thereon.

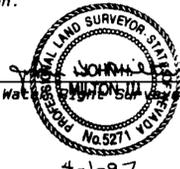

State Notary Public, Commission No. 573

Subscribed and sworn to before me this 1st day of April, 1997.

Doris A. Twichell
DORIS A. TWICHELL
Notary Public in and for Humboldt County, State of Nevada.
My commission expires on May 28th, 1997.

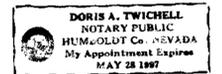

NOTES:

- ◊ Indicates a found section corner, an iron pipe with a B.L.M. brass cap, unless otherwise noted.
- ◆ Indicates a found 1/4 section corner, an iron pipe with a B.L.M. brass cap, unless otherwise noted.

Basis of Bearings was taken from Map File Number 218161 prepared for Richard S. and Sharon H. Donaldson which was filed on December 22nd, 1981 in the Office of the Humboldt County Recorder.

SCALE 1" = 200'



SHEET 1 OF 2

STATE ENGINEER'S USE

63013


FILED
APR 08 1997
STATE ENGINEER'S OFFICE

Desert Mountain Surveying
Land and Water Right Surveyors
146 West Second Street
WINNEMUCCA, NEVADA 89445 (702) 623-4414

RECEIVED
APR 08 1997

MAP TO ACCOMPANY APPLICATION TO
CHANGE THE POINT OF DIVERSION OF
& PLACE OF USE OF A PORTION OF
PERMIT NO. 45775 CERT. NO. 14165
BY GARRETT VAN DIEST, INC.
FROM UNDERGROUND FOR
DOMESTIC & IRRIGATION PURPOSES
IN PERSHING & HUMBOLDT COUNTY, NEVADA

Portion Of Section 7, T.34N., R.38E., M.D.B. & M. & A
 Portion Of Section 12, T.34N., R.37E., M.D.B. & M.

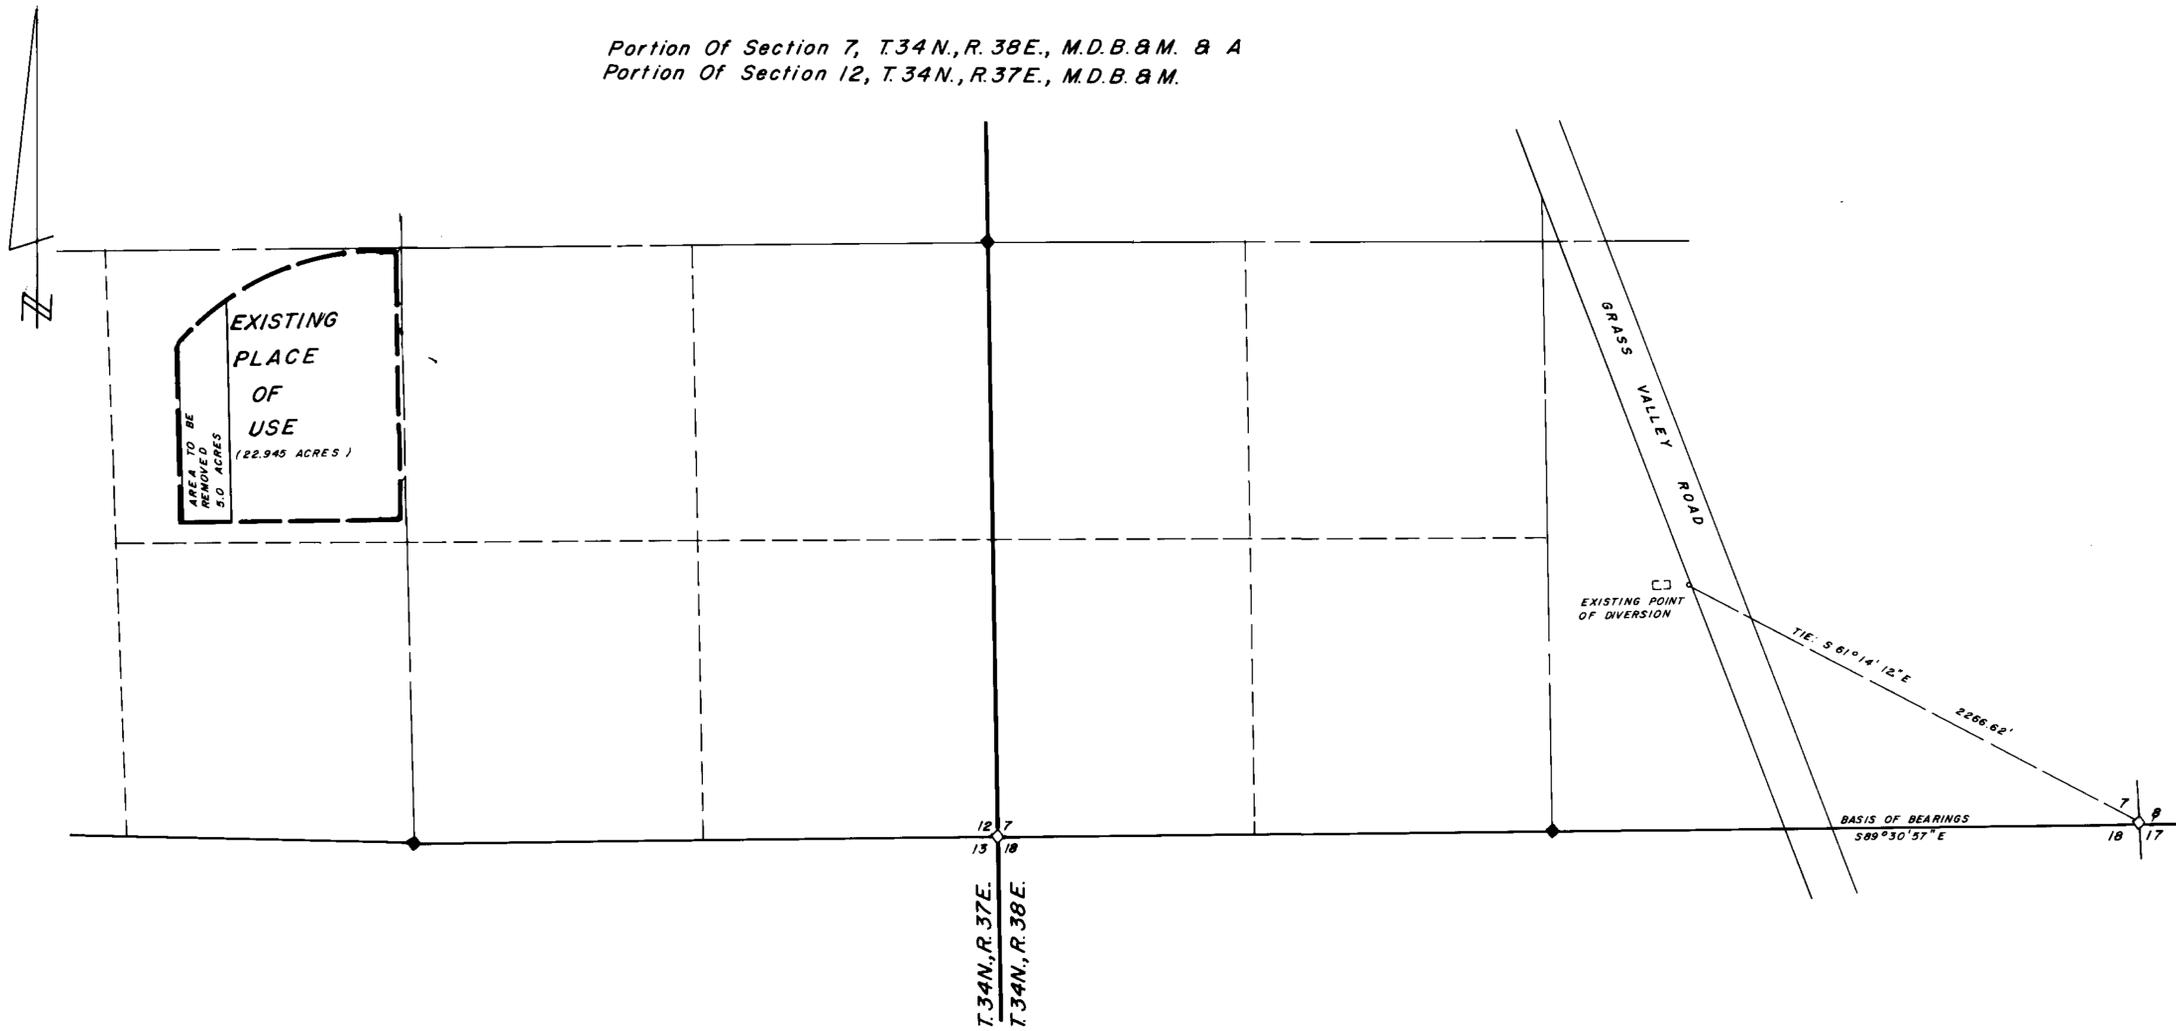

SHEET 2 OF 2

Desert Mountain Surveying
 Land and Water Right Surveyors
 146 West Second Street
 WINNEMUCCA, NEVADA 89445 (702)623-4414

STATE ENGINEER'S USE

63013

FILED
 APR 08 1997
 STATE ENGINEER'S OFFICE

RECEIVED
 APR 08 1997
 STATE ENGINEER'S OFFICE

MAP TO ACCOMPANY APPLICATION TO
 CHANGE THE POINT OF DIVERSION OF
 & PLACE OF USE OF A PORTION OF
 PERMIT NO. 45775 CERT. 14165
 BY GARRETT VAN DIEST, INC.
 FROM AN UNDERGROUND SOURCE
 FOR DOMESTIC & IRRIGATION PURPOSES
 IN PERSHING & HUMBOLDT CO., NEVADA