

STATE OF NEVADA  
COUNTY OF HUMBOLDT


I, JOHN H. MILTON III, being first duly sworn, depose and say that this map, consisting of one sheet, numbered from 1 to 1, inclusive, has been correctly drawn to the designated scale from field notes of a survey made by me, or under my supervision and direction, between the 7th day of April, and the 8th day of April, 1997; that it truly and correctly represents the proposed location and extent of the works used to divert water from underground in Humboldt County, Nevada by NEVADA FIRST CORPORATION, for irrigation purposes, under Permit Number 29598 Cert. 9719. That the proposed point of diversion, the approximate location and size of the diverting channel or other conduit, all reservoirs or basins, the location and names of all other works which will cross or connect with the proposed works, and the boundary of lands, showing by 40-acre subdivisions the areas proposed to be served, are fully and correctly designated thereon.

*John H. Milton III*  
State Surveyor No. 573  
No 5271  
4-14-97

Subscribed and sworn to before me this 14<sup>th</sup> day of April 1997.  
*Doris A. Twichell*  
DORIS A. TWICHELL  
Notary Public in and for Humboldt County, State of Nevada.  
My commission expires on May 28th, 1997.


DORIS A. TWICHELL  
NOTARY PUBLIC  
HUMBOLDT COUNTY, NEVADA  
My Appointment Expires  
MAY 28 1997

NOTES:  
◊ Indicates a found section corner, as noted.  
◆ Indicates a found 1/4 section corner, as noted.  
Basis of Bearings: Solar Observation based on J.R. Caldwell, R.L.S. 626, Humboldt County Surveyors map of Davestown Road dated April, 1975.

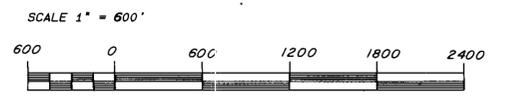

Sections 17 & 18, T.38N., R.37E., M.D.B. & M.

T.38N., R.37E.  
M.D.B. & M.

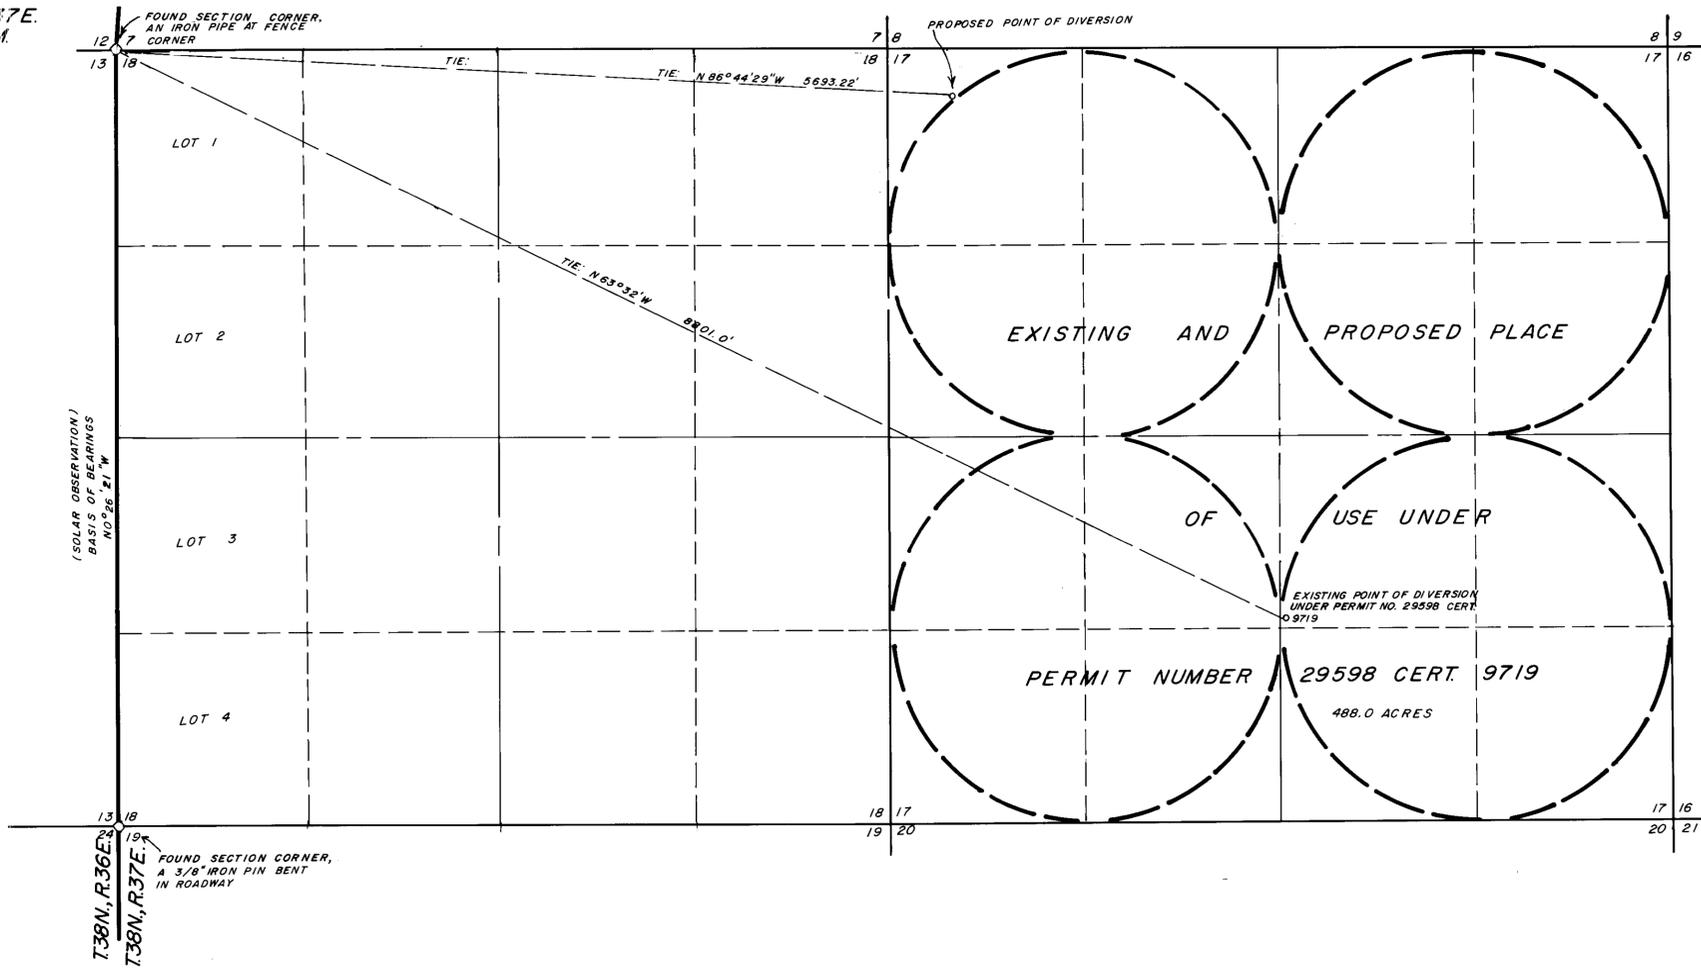

60635 CERTIFICATE NO. 76693 ISSUED 9-21-2006

Desert Mountain Surveying  
Land and Water Right Surveyors  
146 West Second Street  
WINNEMUCCA, NEVADA 89445 (702) 623-4414

STATE ENGINEER'S USE  
9/14/2006 REFER TO CULTURA MAP FILED MAY 5, 1978 UNDER 29597 FOR ACREAGE UNDER CULTIVATION FOR 63035. SUC  
63035  
FILED  
APR 16 1997  
STATE ENGINEER'S OFFICE

MAP TO ACCOMPANY APPLICATION TO  
CHANGE THE POINT OF DIVERSION  
UNDER PERMIT NO. 29598 CERT. 9719

BY NEVADA FIRST CORPORATION  
FROM UNDERGROUND  
FOR IRRIGATION USE  
IN HUMBOLDT COUNTY, NEVADA