



WATER TO BE TRANSFERRED UNDER THE ORR DITCH DECREE

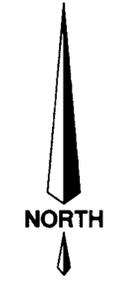

BASIS OF BEARINGS:
TIES TO THE POINTS OF DIVERSION
ARE DEPICTED AS INDICATED WITHIN
THE ORR DITCH DECREE.

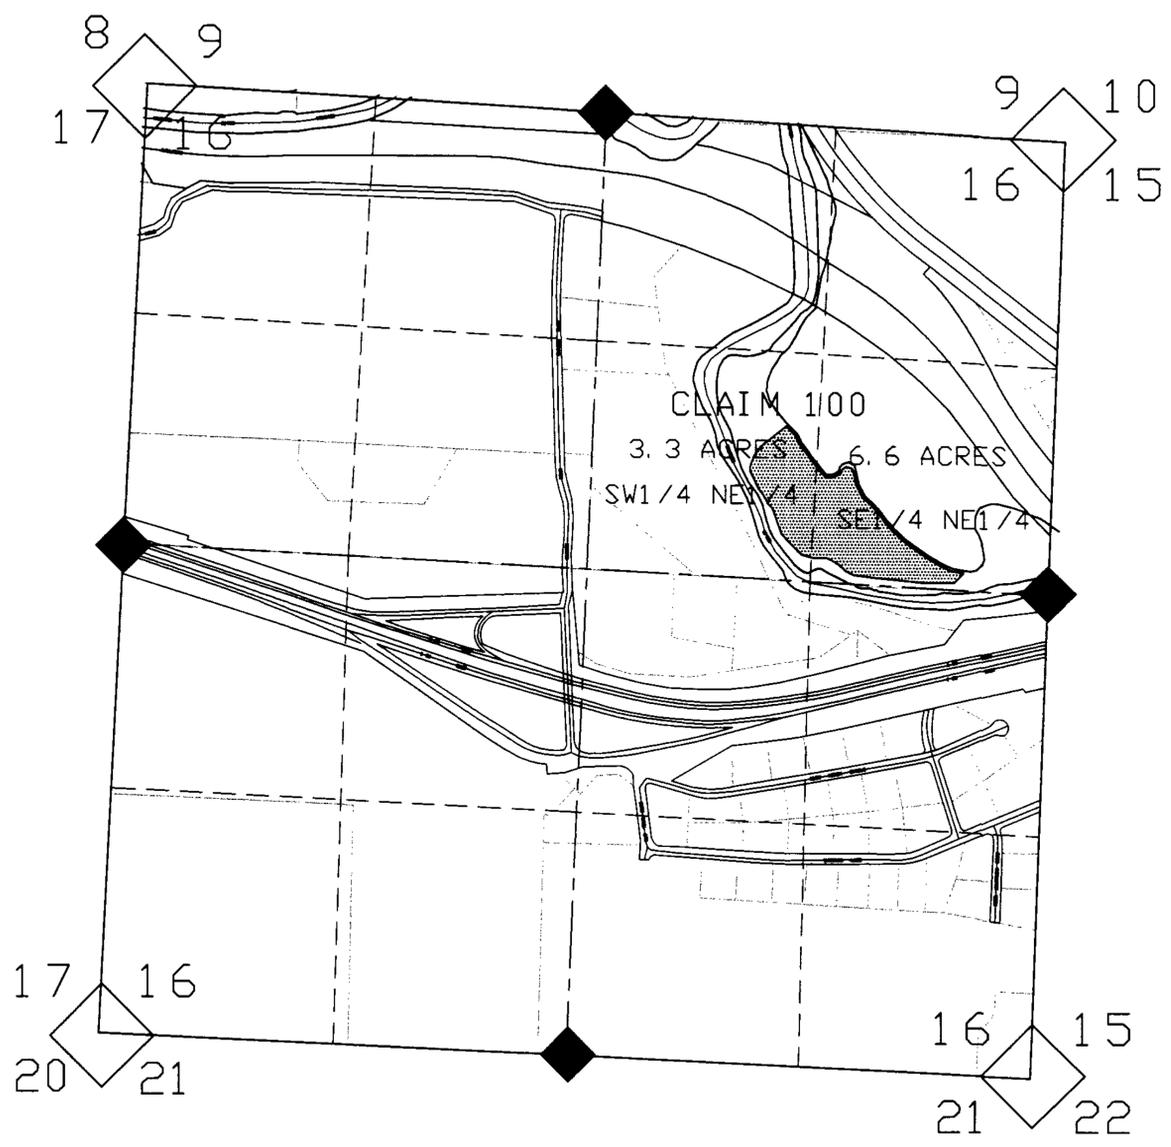


SECTION 16, T.19N., R.18E., M. D. B. & M.

STATE OF NEVADA S.S.
COUNTY OF WASHOE


I, WILLIAM K. JEWETT, BEING DULY SWORN, DEPOSE AND SAY THAT THIS MAP CONSISTING OF ONE SHEET, HAS BEEN CORRECTLY DRAWN TO THE DESIGNATED SCALE, FROM DATA AVAILABLE IN THE OFFICE SIERRA PACIFIC POWER COMPANY, LOCATED AT RENO, NEVADA, THAT IT TRULY REPRESENTS THE PROPOSED CHANGES IN THE POINT OF DIVERSION, PLACE AND MANNER OF USE, OF THE WATERS OF THE TRUCKEE RIVER, IN WASHOE COUNTY, NEVADA, BY SIERRA PACIFIC POWER COMPANY

William K. Jewett
WILLIAM K. JEWETT
STATE WATER RIGHT SURVEYOR NO. 708

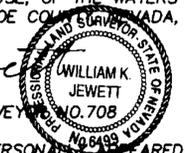

ON February 12, 1997, PERSONAL APPEARED BEFORE ME, A NOTARY PUBLIC, *William K. Jewett* WHO ACKNOWLEDGED THAT HE EXECUTED THE WITHIN INSTRUMENT.

Deborah G. Botero
NOTARY PUBLIC

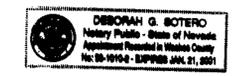

PLACE OF USE AFTER TRANSFER

THE CERTIFIED WATER SERVICE AREA OF SIERRA PACIFIC POWER COMPANY AS DESIGNATED BY THE NEVADA PUBLIC SERVICE COMMISSION AND WHICH MAY BE AMENDED FROM TIME TO TIME.


POINT OF DIVERSION AFTER TRANSFER

EXISTING SIERRA PACIFIC POWER COMPANY POINTS OF DIVERSION AS DESCRIBED IN APPLICATION 58882, AND SHOWN ON THE SUPPORTING MAP ACCOMPANYING SAID APPLICATION ON FILE WITH THE STATE ENGINEERS OFFICE.

EXISTING POINT OF DIVERSION AS DECREED

LEGEND

-  4.35 CLAIM BOUNDARY AS INDICATED WITHIN THE ORR DITCH DECREE
-  EXISTING PLACE OF USE/PORTION OF AN O.D.D. CLAIM TO BE TRANSFERRED UNDER THIS APPLICATION
-  PORTION OF A CLAIM PREVIOUSLY TRANSFERRED UNDER A PRIOR APPLICATION
-  AN ENTIRE CLAIM PREVIOUSLY TRANSFERRED UNDER PRIOR APPLICATIONS
-  d PORTION OF A CLAIM THAT IS DRY

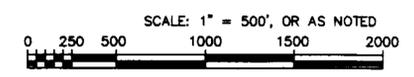

DIR: ACADWIN\FILES\KORK\Claim #100 PLOT: 1:1

STATE ENGINEER'S USE 63060

FILED
APR 23 1997
STATE ENGINEER'S OFFICE

MAP TO ACCOMPANY APPLICATION TO CHANGE POINT OF DIVERSION, PLACE AND MANNER OF USE, FROM IRRIGATION TO MUNICIPAL AND DOMESTIC USE BY SIERRA PACIFIC POWER COMPANY FOR THE WATERS OF THE TRUCKEE RIVER IN WASHOE COUNTY, NEVADA

Water Resources
Sierra Pacific
POWER COMPANY
DATE: 01/16/1996
DRAWN: WKJ
CHECKED: LJS