

BASIS OF BEARINGS

THE SOUTH LINE OF THE SOUTHEAST ONE-QUARTER(SE1/4) OF THE NORTHEAST ONE-QUARTER(NE1/4) OF SECTION 31, TOWNSHIP 20 SOUTH, RANGE 61 EAST, M.D.B. & M., CITY OF LAS VEGAS, CLARK COUNTY, NEVADA BEARS SOUTH 89°53'09" EAST, PER RECORD OF SURVEY: FILE 68, PAGE 37, OFFICIAL RECORDS OF CLARK COUNTY, NEVADA.

SURVEYOR'S CERTIFICATE

STATE OF NEVADA }
 COUNTY OF CLARK } SS

I, RANDALL K. FRENCH, BEING FIRST DULY SWORN, DEPOSE AND SAY THAT THIS MAP, CONSISTING OF TWO (2) SHEETS, HAS BEEN CORRECTLY DRAWN TO THE DESIGNATED SCALE FROM THE FIELD NOTES OF A SURVEY MADE UNDER MY DIRECT SUPERVISION ON THE 11th DAY OF APRIL, 1997; THAT IT TRULY AND CORRECTLY REPRESENTS THE PROPOSED LOCATION AND EXTENT OF THE WORKS USED TO DIVERT WATER FROM AN UNDERGROUND SOURCE IN THE COUNTY OF CLARK, STATE OF NEVADA, BY CIRCLE K _____ FOR TEMPORARY DEWATERING FOR REMEDIAL CONTAMINATION CLEANUP AND THAT THE PROPOSED POINTS OF DIVERSION ARE FULLY AND CORRECTLY DESIGNATED HEREON.


RANDALL K. FRENCH
 STATE WATER RIGHT SURVEYOR NO. 826



ACKNOWLEDGEMENT

SUBSCRIBED AND SWORN TO BEFORE ME ON THIS 14th DAY OF April 1997.


NOTARY PUBLIC

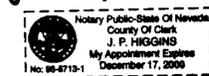

Scale 1" = 300'


NOTE: SEE SHEET 2 OF 2 FOR SECTIONAL TIES AND CLEANING FACILITY DETAIL.

<p>STATE ENGINEER'S USE</p> <p>6-9-97 RAB On title block: (1) delete "Municipal And Domestic Use" and (2) Change owner to Circle K Stores, Inc. per client phone call.</p> <p>63068E</p> <p>FILED</p> <p>JUN 3 1997</p> <p>STATE ENGINEER'S OFFICE</p>	<p>MAP TO ACCOMPANY APPLICATION TO APPROPRIATE WATER FOR TEMPORARY DEWATERING FOR REDMEDIAL CONTAMINATION CLEANUP</p> <p>FOR: MUNICIPAL AND DOMESTIC USE</p> <p>BY: CIRCLE K</p> <p>FROM: AN UNDERGROUND SOURCE(SHALLOW SYSTEM) LAS VEGAS BASIN (212) CLARK COUNTY, NEVADA</p> <p>IN:</p>
<p>JOB. NO. 025001.00</p> <p>DRAWN BY: R.K.F.</p> <p>CHECKED BY: R.K.F.</p> <p>DATE: 04/10/97</p> <p>DRAWING NAME: 025001ME</p> <p>SHEET 01 OF 02</p>	<p>FRENCH CONSULTING SERVICES, INC.</p> <p>3018 W. POST ROAD</p> <p>LAS VEGAS, NEVADA 89115</p> <p>(702) 897-7813</p>

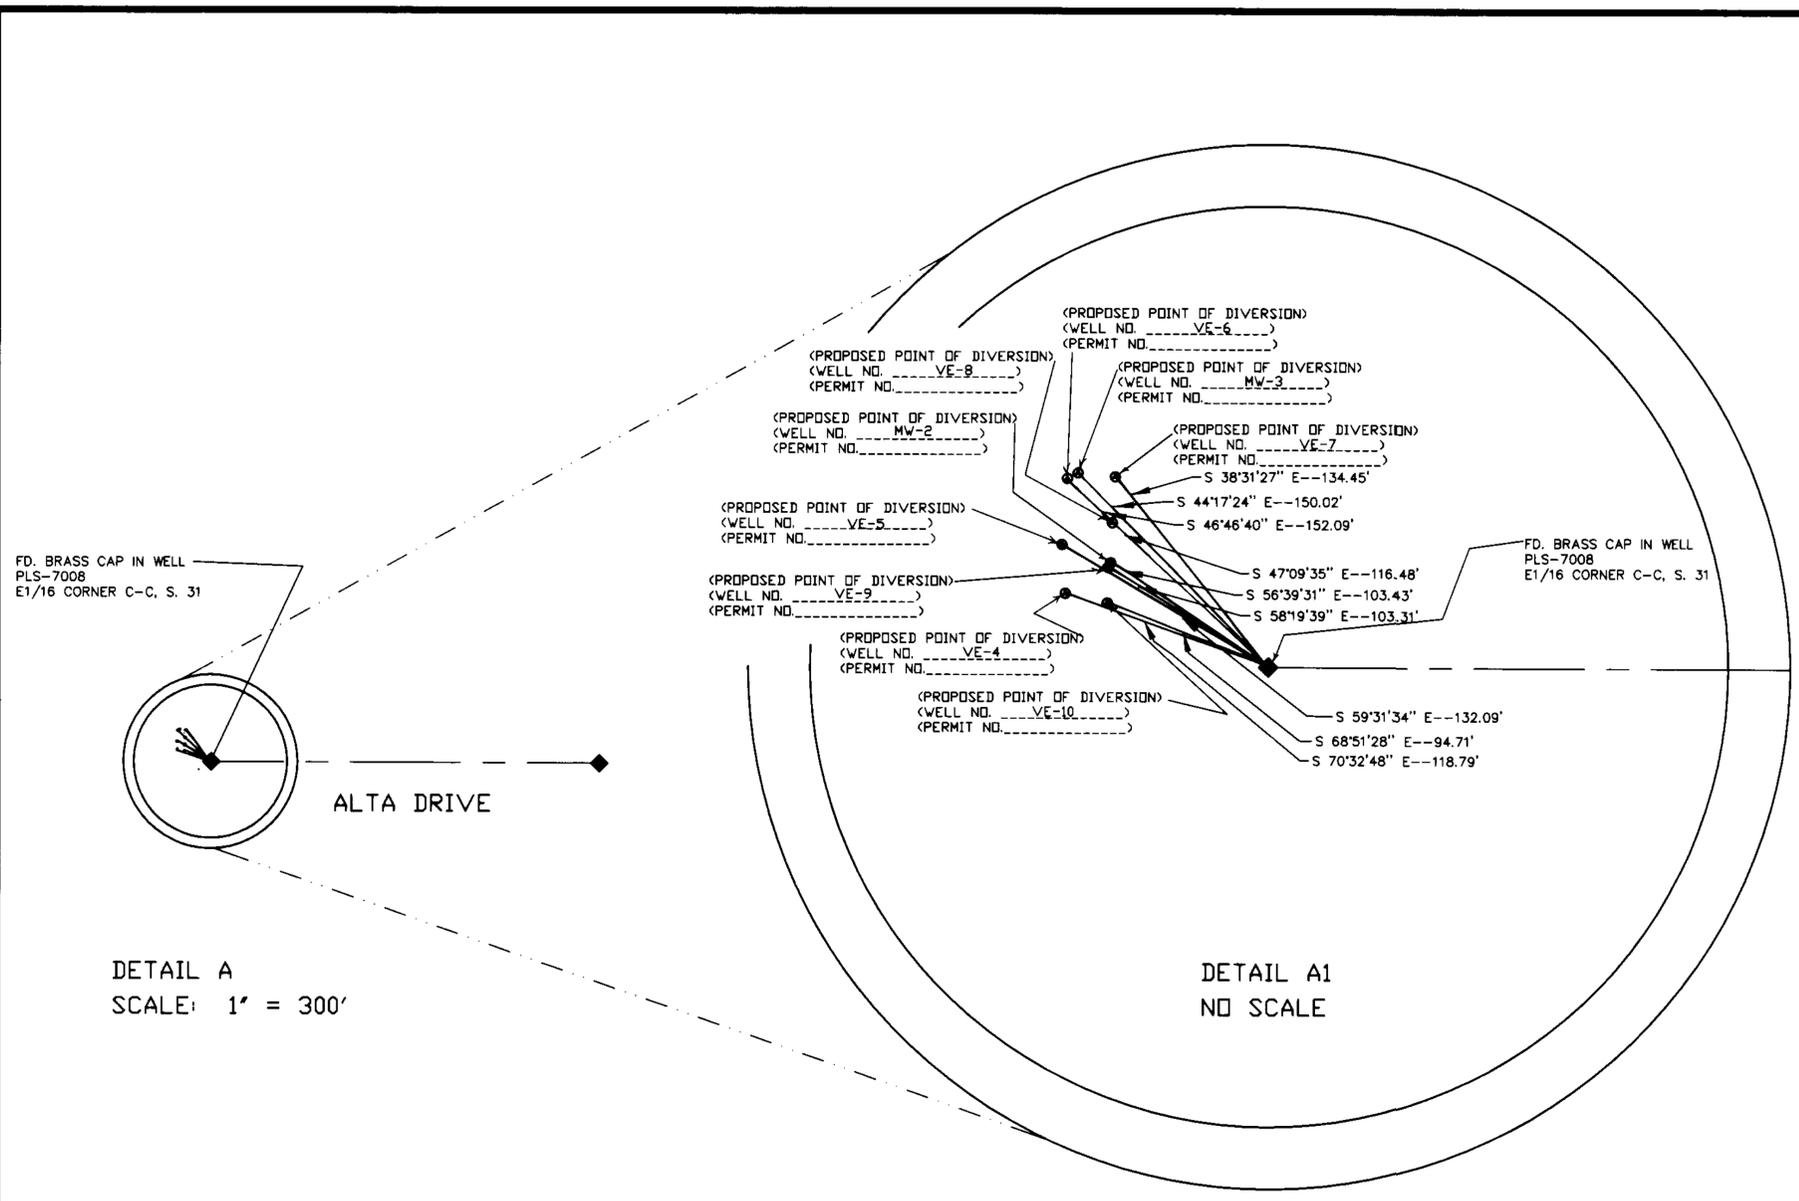

DETAIL A
SCALE: 1" = 300'

DETAIL A1
NO SCALE

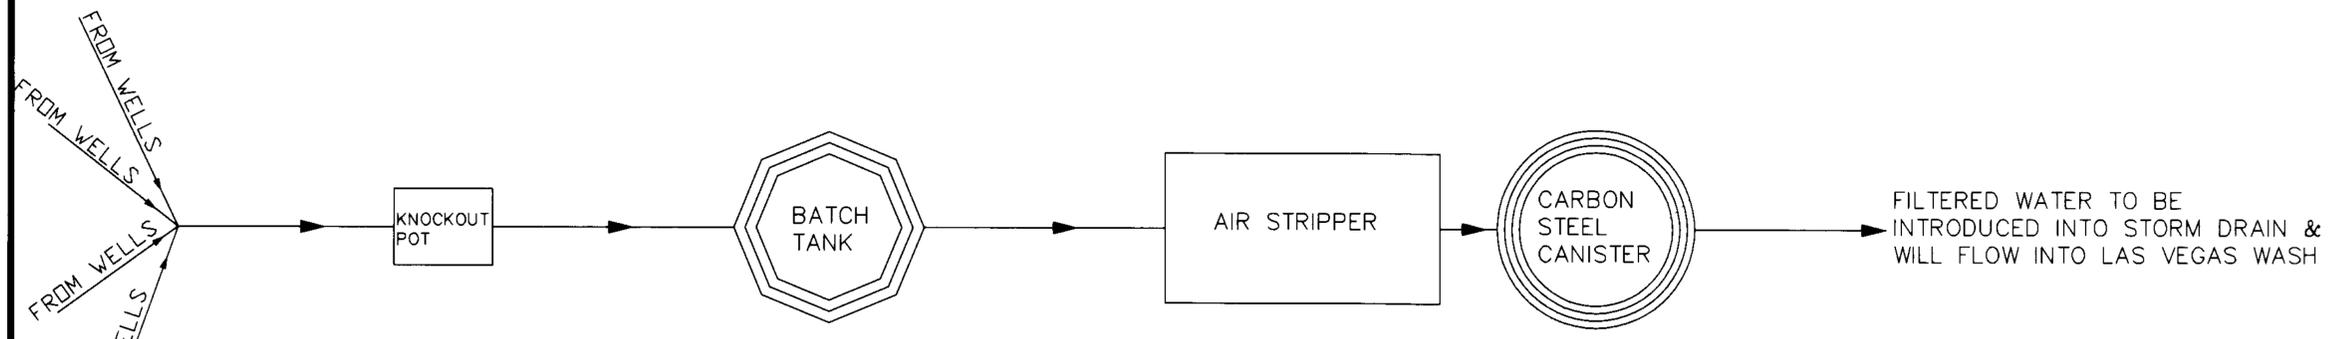

STATE ENGINEER'S USE

63068E

2 of 2

MAP
 TO ACCOMPANY APPLICATION
 TO APPROPRIATE WATER FOR
 TEMPORARY DEWATERING FOR REMEDIAL CONTAMINATION CLEANUP
 FOR: MUNICIPAL AND DOMESTIC USE
 BY: CIRCLE K
 FROM: AN UNDERGROUND SOURCE(SHALLOW SYSTEM)
 LAS VEGAS BASIN (212)
 IN: CLARK COUNTY, NEVADA

JOB. NO. 025001.00
 DRAWN BY: R.K.E.
 CHECKED BY: R.K.E.
 DATE: 04/10/97
 DRAWING NAME: 02501.WR
 SHEET 02 OF 02

FRENCH
CONSULTING SERVICES, INC.
 3018 W. POST ROAD
 LAS VEGAS, NEVADA 89118
 (702) 897-7618